


STATE OF NEVADA
COUNTY OF CLARK

I, Richard V. Wyman, State Water Right Surveyor #387, being first duly sworn, depose and say that site inspections have been made by me and under my supervision and direction between August 10 and 20, 2000, and the location of each reference monument has been verified, and this map consisting of one sheet has been correctly drawn to the designated scale from survey notes by Alan W. Dill, wrs #1000, using a Trimble Model 4700 Dual Frequency GPS.

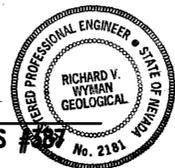

Richard V. Wyman
Richard V. Wyman WRS #387

Subscribed and sworn to before me


this 6th day of October, 2000.

Judith C. Tindall


Notary Public in and for Clark County, Nevada

My commission Expires 10-17, 2003.

Scale 1" = 500'

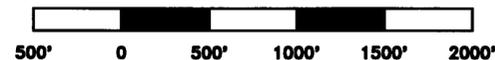

To Accompany Application 66785

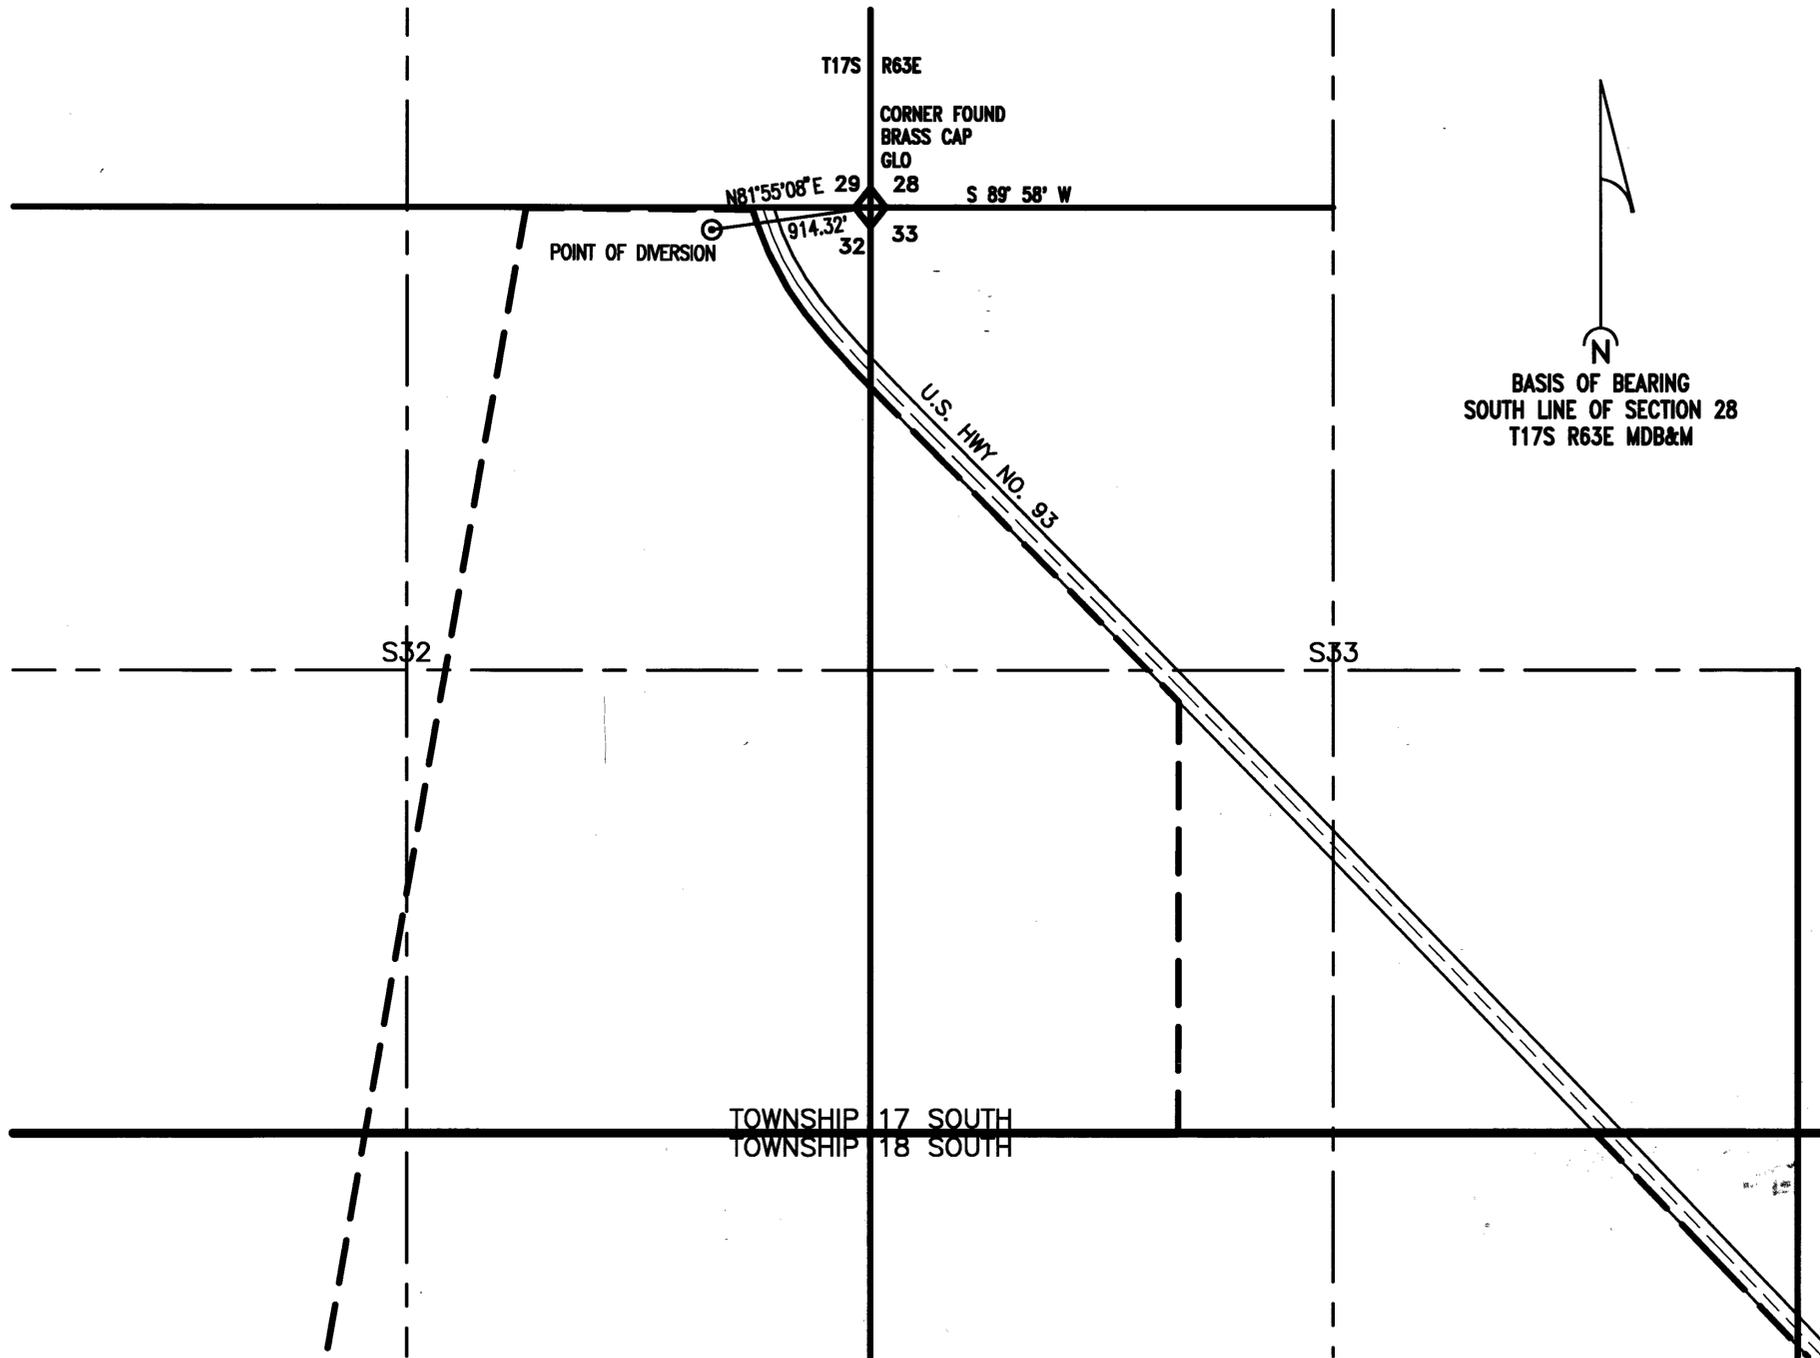

STATE ENGINEER'S USE

CGM 10/11/2000
RAD 10-11-2000

paper copy of map in file clearly shows notary stamp
Accuracy of GPS unit is ± 1.0 CM, per fax
from Wyman Engineering this date.

FILED
OCT 10 2000
STATE ENGINEER'S OFFICE

MAP TO ACCOMPANY APPLICATION
TO APPROPRIATE WATER FOR
QUASI MUNICIPAL USE BY
GREAT STAR CEMENT CORPORATION
FROM AN UNDERGROUND SOURCE
IN CLARK COUNTY, NEVADA

79948 77389 56785