

C:\SRM\PROJ\97179\DWG\22716.dwg Fri Aug 25 12:29:00 2000 CJC

STATE OF NEVADA
COUNTY OF WASHOE

}SS

I, GEORGE M. THIEL, BEING FIRST DULY SWORN, DEPOSE AND SAY THAT THIS MAP, CONSISTING OF ONE (1) SHEET, HAS BEEN CORRECTLY DRAWN TO THE DESIGNATED SCALE FROM FIELD NOTES OF A SURVEY MADE BY ME OR UNDER MY SUPERVISION AND DIRECTION, ON AUGUST 2, 2000; THAT IT TRULY AND CORRECTLY REPRESENTS THE PROPOSED LOCATION AND EXTENT OF WORKS USED TO DIVERT WATER FROM AN UNDERGROUND SOURCE IN WASHOE AND PERSHING COUNTIES, NEVADA BY MICHAEL B. STEWART FOR IRRIGATION PURPOSES. THAT THE PROPOSED POINT OF DIVERSION, THE APPROXIMATE LOCATION AND SIZE OF THE DIVERTING CHANNEL OR OTHER CONDUIT, ALL RESERVOIRS OR BASINS, THE LOCATION AND NAMES OF ALL OTHER WORKS WHICH WILL CROSS OR CONNECT WITH THE PROPOSED WORKS, AND THE BOUNDARY OF ALL LANDS, SHOWING BY 40-ACRE SUBDIVISIONS THE AREAS PROPOSED TO BE SERVED, ARE FULLY AND CORRECTLY DESIGNATED THEREON.

George M. Thiel
STATE ENGINEER
GEORGE M. THIEL, SWRS # 5587
No. 6493

SUBSCRIBED AND SWORN TO BEFORE ME
THIS 29th DAY OF August, 2000

NOTARY PUBLIC IN AND FOR Washoe County, Nevada
MY COMMISSION EXPIRES Oct 1, 2003



L. K. FACQUE
Notary Public - State of Nevada
Appointment Recorded in Washoe County
No. 99-58459-2 - Expires October 1, 2003

NOTES:

1. ALL COORDINATES WERE COLLECTED USING A TRIMBLE GPS AT A PRECISION NO GREATER THAN FIVE METERS.
2. THE COORDINATES OF THE NW CORNER OF SECTION 11, T.35N., R.23E., M.D.B. & M., ARE:
NORTHING: 2255139.0430
EASTING: 289102.9754
FOUND 2" IRON PIPE WITH G.L.O. BRASS CAP
3. THE COORDINATES OF THE E 1/4 CORNER OF SECTION 25, T.35N., R.23E., M.D.B. & M., ARE:
NORTHING: 2236593.6337
EASTING: 299555.4231
4. THE EQUATION TO CONVERT GRID UNITS TO GROUND UNITS IS AS FOLLOWS:
GRID DISTANCE
COMBINED FACTOR OF 0.99747401

BASIS OF BEARINGS

THE BASIS OF BEARINGS IS THE STATE PLANE COORDINATE SYSTEM NEVADA WESTERN ZONE NAD27. COORDINATES ARE ON GRID DISTANCE.

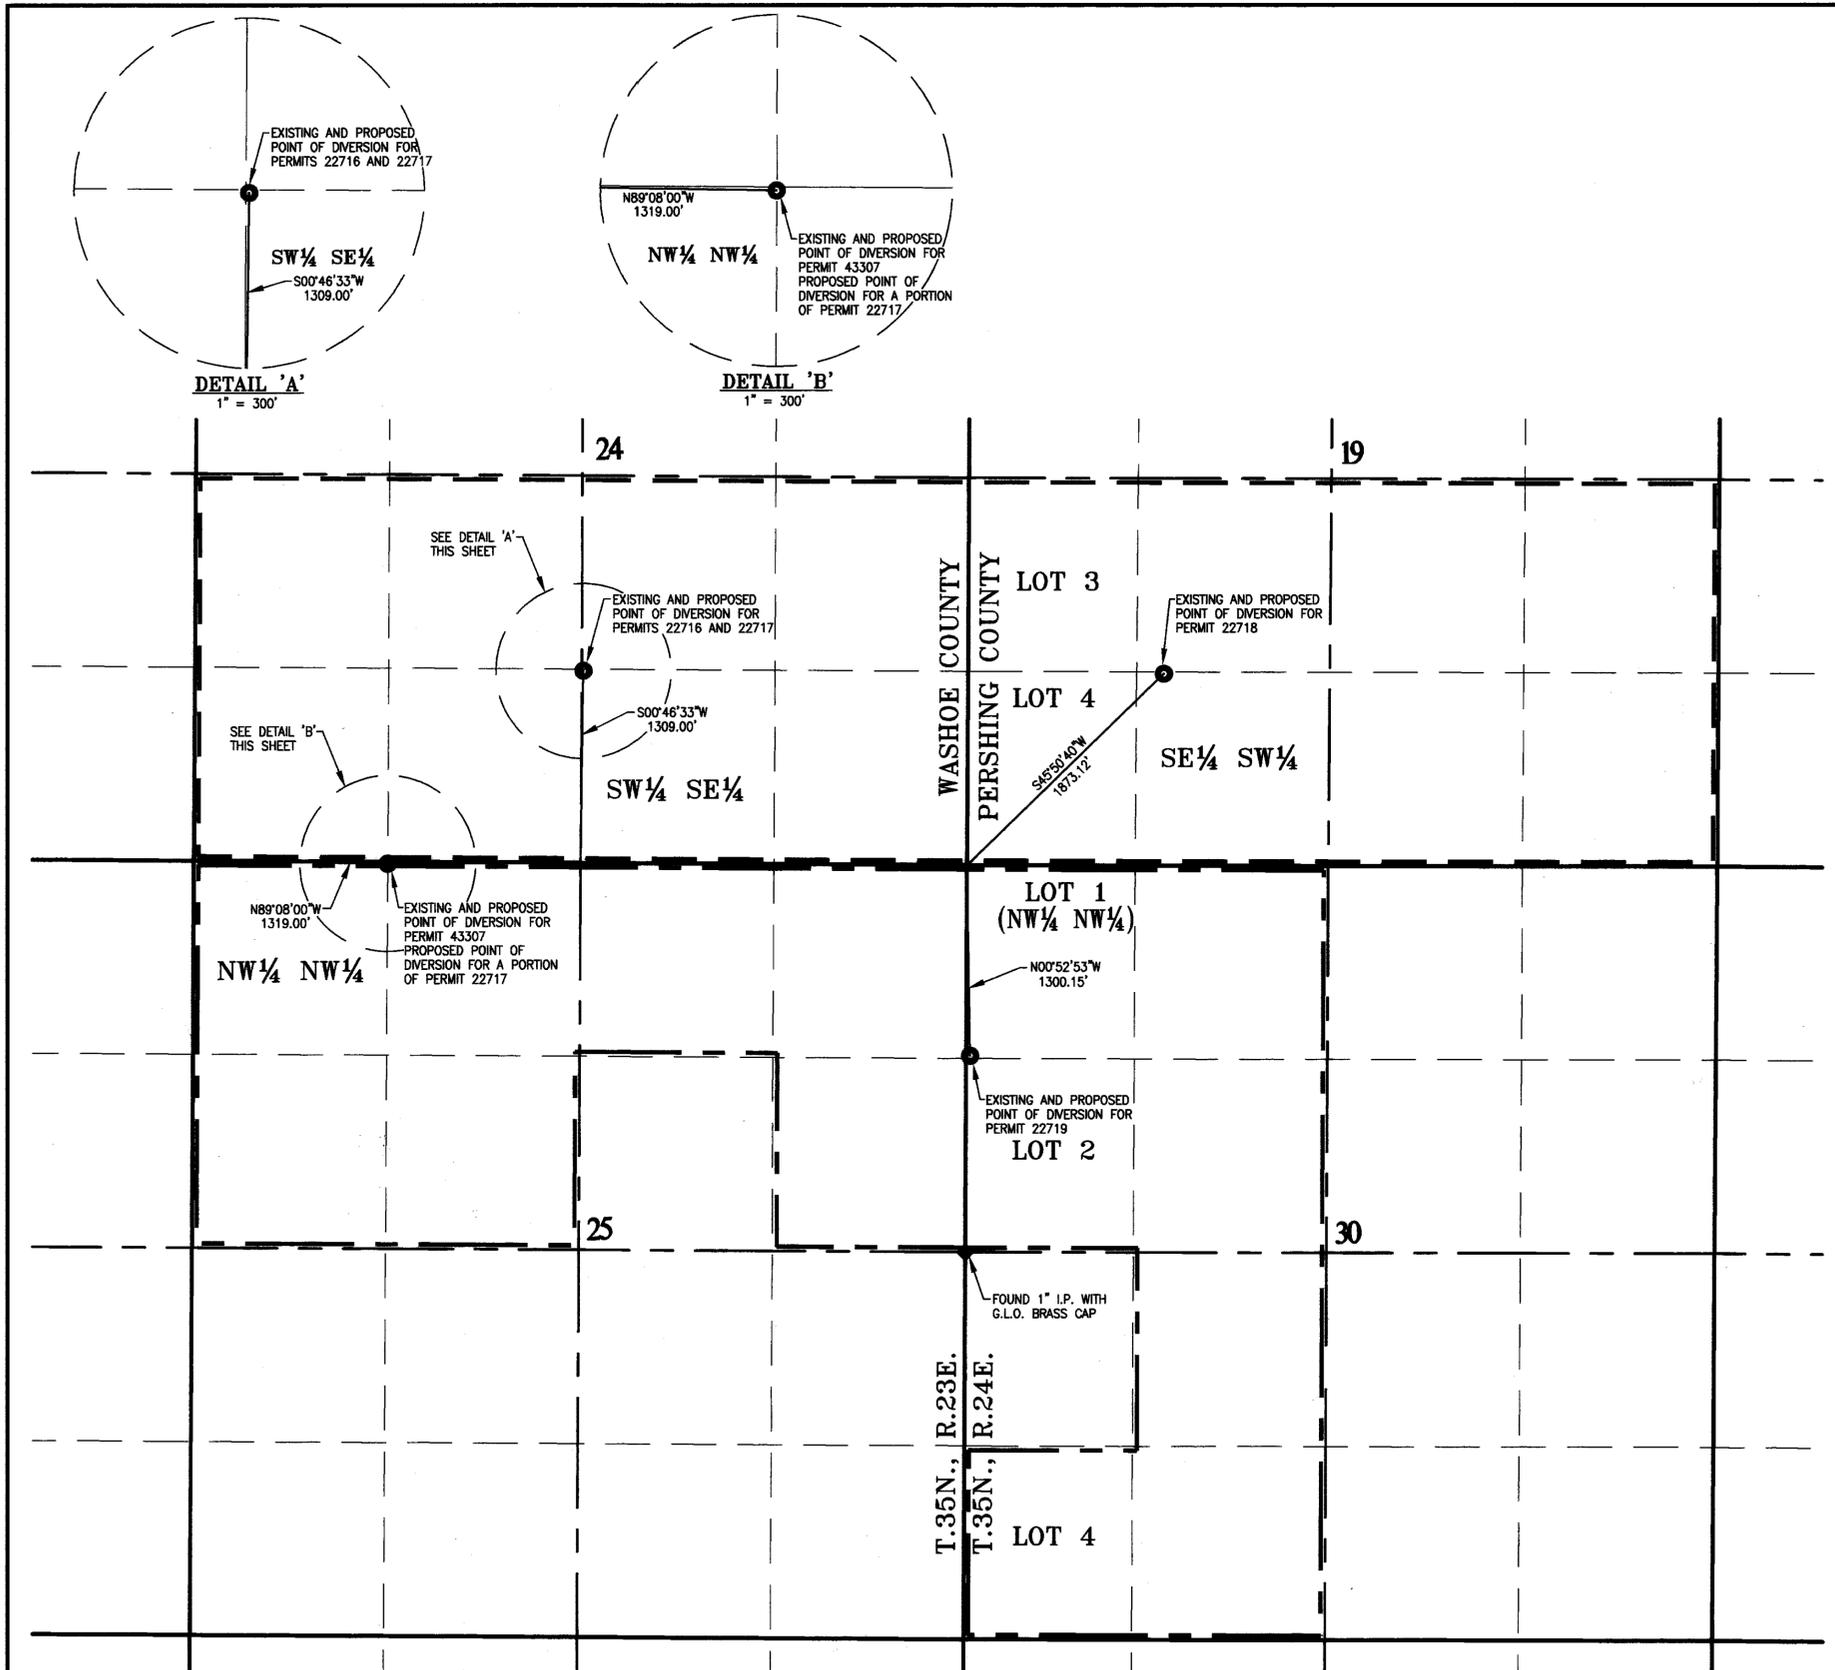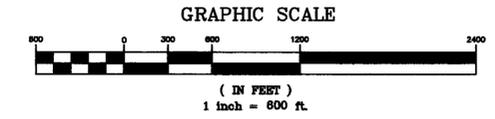

TEC THIEL ENGINEERING CONSULTANTS
P.O. Box 70458 Reno, Nevada 89570-0458
(775)352-7800 Fax(775)352-7929

- LEGEND**
- - - - - PROPOSED PLACE OF USE FOR APPLICATION TO CHANGE PERMITS 22717, 22719 AND 43307
 - - - - - PROPOSED PLACE OF USE FOR APPLICATION TO CHANGE PERMITS 22716, 22717 AND 22718
 - ◆ FOUND QUARTER CORNER AS NOTED
 - POINT OF DIVERSION AS INDICATED

STATE ENGINEER'S USE

FILED
AUG 31 2000
STATE ENGINEER'S OFFICE

66800-66805

MAP
TO ACCOMPANY APPLICATIONS TO CHANGE THE MANNER AND PLACE OF USE OF ALL OF PERMITS 22716, 22718, 22719 AND 43307 AND A PORTION OF PERMIT 22717 AND THE POINT OF DIVERSION, MANNER AND PLACE OF USE OF A PORTION OF PERMIT 22717 BY
MICHAEL B. STEWART FOR IRRIGATION PURPOSES FROM AN UNDERGROUND SOURCE
WASHOE AND PERSHING COUNTY NEVADA

75351 75921 75920 75919 75918 75917 75916 74405 66805 66804 66803 66802 66801 66800