


FND. BLM BRASS CAP
NW COR. SEC. 26

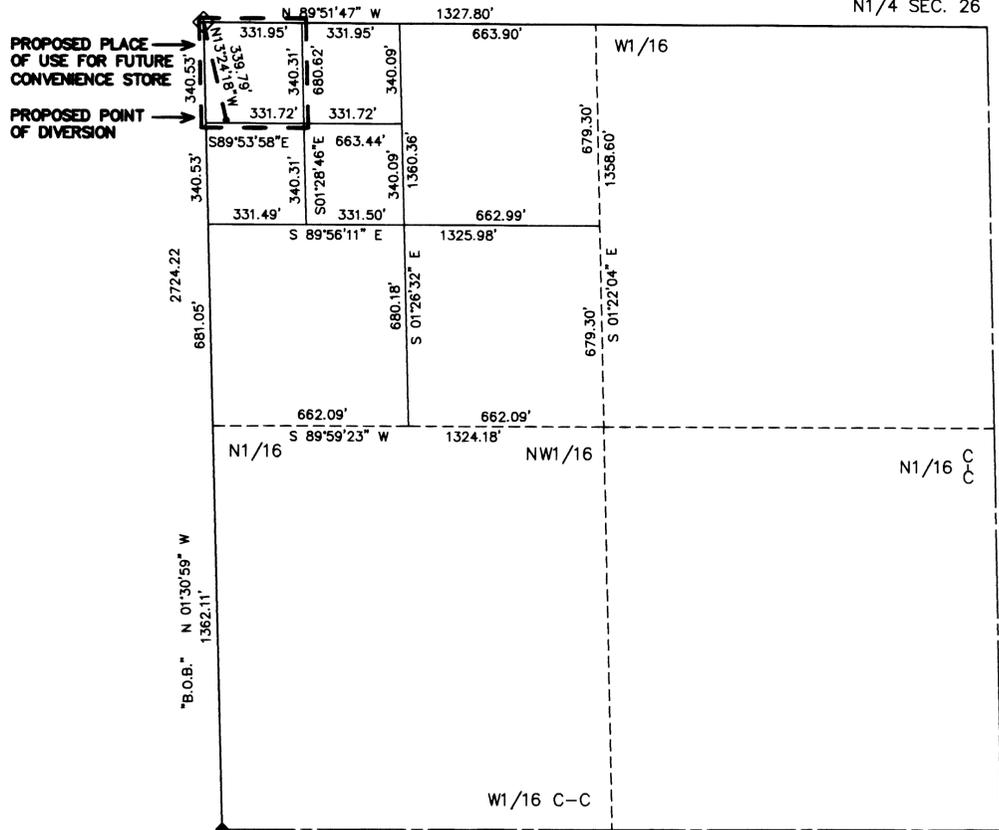

E1/4 SEC. 26
FND. TYPE II MON.
PLS 9399

PROPOSED POINT OF DIVERSION AND PLACE OF USE
NW1/4 NW1/4 NW1/4 NW1/4, SECTION 26, T.19S., R.61E., M.D.M.

BASIS OF BEARING

N01°30'59\"W, BEING THE WEST LINE OF THE
NW1/4 NW1/4, SECTION 26, T.19S., R.61E., M.D.M.
AS SHOWN ON FILE 69, PAGE 32 OF PARCEL MAPS,
CLARK COUNTY, NEVADA OFFICIAL RECORDS.



0 300
BAR SCALE
SCALE 1" = 300'

STATE OF NEVADA)
COUNTY OF CLARK) SS.

I, JERRY E. BARNSON, BEING FIRST DULY SWORN, DEPOSE AND SAY THAT THIS MAP, CONSISTING OF 1 SHEET, NUMBERED FROM 1 TO 1, INCLUSIVE, HAS BEEN CORRECTLY DRAWN TO THE DESIGNATED SCALE FROM FIELD NOTES OF A SURVEY MADE BY ME, OR UNDER MY SUPERVISION AND DIRECTION, BETWEEN THE 16TH DAY OF AUGUST, 2000 AND THE 18TH DAY OF AUGUST, 2000; THAT IT TRULY AND CORRECTLY REPRESENTS THE PROPOSED LOCATION AND EXTENT OF THE WORKS USED TO DIVERT WATER FROM UNDERGROUND SOURCE, IN CLARK COUNTY, NEVADA, BY

JOHN BOYER, AN INDIVIDUAL


FOR COMMERCIAL PURPOSES, THAT THE PROPOSED POINT OF DIVERSION, THE APPROXIMATE LOCATION AND SIZE OF THE DIVERTING CHANNEL OR OTHER CONDUIT, THE PLACE AND MANNER OF USE, AND THE LOCATION AND NAMES OF ALL OTHER WORKS OR STREAMS WHICH ARE CROSSED BY, OR CONNECTED WITH THE SAID WORKS, ARE FULLY AND CORRECTLY DESIGNATED THEREON.

Jerry E. Barnson
JERRY E. BARNSON, P.L.S.
STATE WATER RIGHT SURVEYOR NO. 459



SUBSCRIBED AND SWORN TO BEFORE ME JERRY E. BARNSON
THIS 21st DAY OF AUGUST 2000.

Sara Ferrer
NOTARY PUBLIC IN AND FOR CLARK COUNTY, NEVADA
MY COMMISSION EXPIRES 4/20/2003

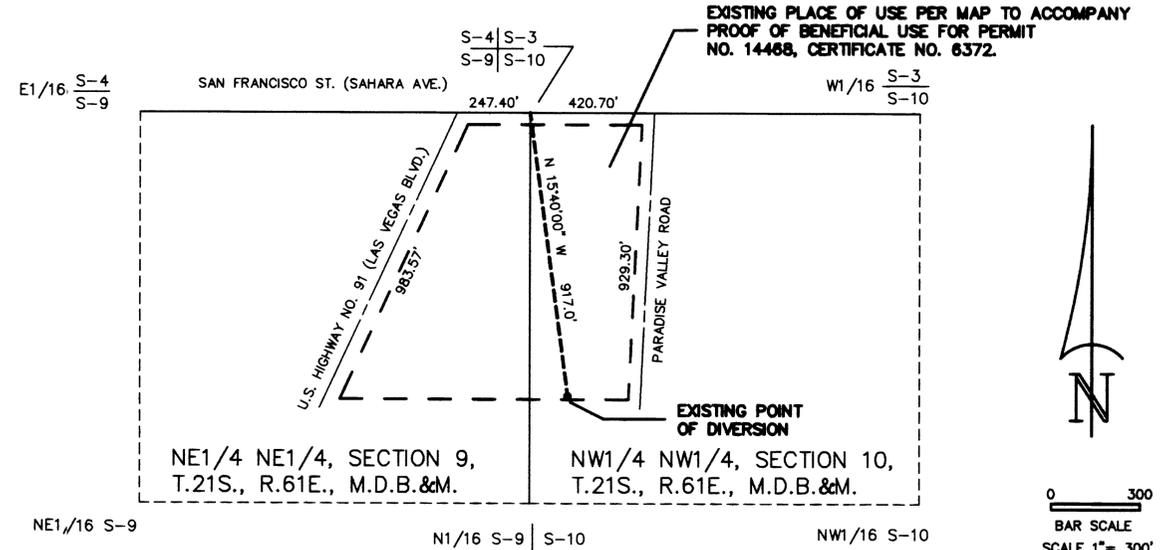

E1/16 S-4
S-9

NE1/4 NE1/4, SECTION 9,
T.21S., R.61E., M.D.B.&M.

NW1/4 NW1/4, SECTION 10,
T.21S., R.61E., M.D.B.&M.

EXISTING POINT OF DIVERSION AND PLACE OF USE
NW1/4 NW1/4, SECTION 10, T.21S., R.61E., M.D.B.&M.
(PARTIALLY COPIED FROM PROOF OF BENEFICIAL
USE MAP, PERMIT NO. 14468, CERTIFICATE NO. 6372)

2 ACRE FEET TO BE REMOVED BY THIS APPLICATION



0 300
BAR SCALE
SCALE 1" = 300'

NOTE: THE PURPOSE OF THIS APPLICATION IS TO TRANSFER
2.0 ACRE FEET - QUASI-MUNICIPAL
FROM EXISTING PERMIT NO. 14468, CERTIFICATE
NO. 6372 TO THE PROPOSED POINT OF DIVERSION
FOR COMMERCIAL PURPOSES

"STATE ENGINEERS USE"

Changing a portion
W 1/4 corner of Sec 26 is mislabeled as the E 1/4 corner



BARNSON SURVEYING, INC.
5160 SO. EASTERN AVE., STE. F
LAS VEGAS, NV. 89119
(702) 597-0041

DATE: 8/18/00
SCALE: AS SHOWN
DRAWN BY: J.E.B.
JOB #: JB54-00

MAP TO ACCOMPANY APPLICATION TO
CHANGE THE
POINT OF DIVERSION, PLACE OF USE AND
MANNER OF USE.
FROM PERMIT NO. 14468, CERT. NO. 6372
FOR: COMMERCIAL PURPOSES

BY: JOHN BOYER, AN INDIVIDUAL
FROM: UNDERGROUND
IN: CLARK COUNTY, NEVADA