
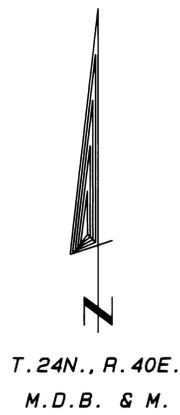


SECTION 1, T.24N., R.40E., M.D.B. & M.

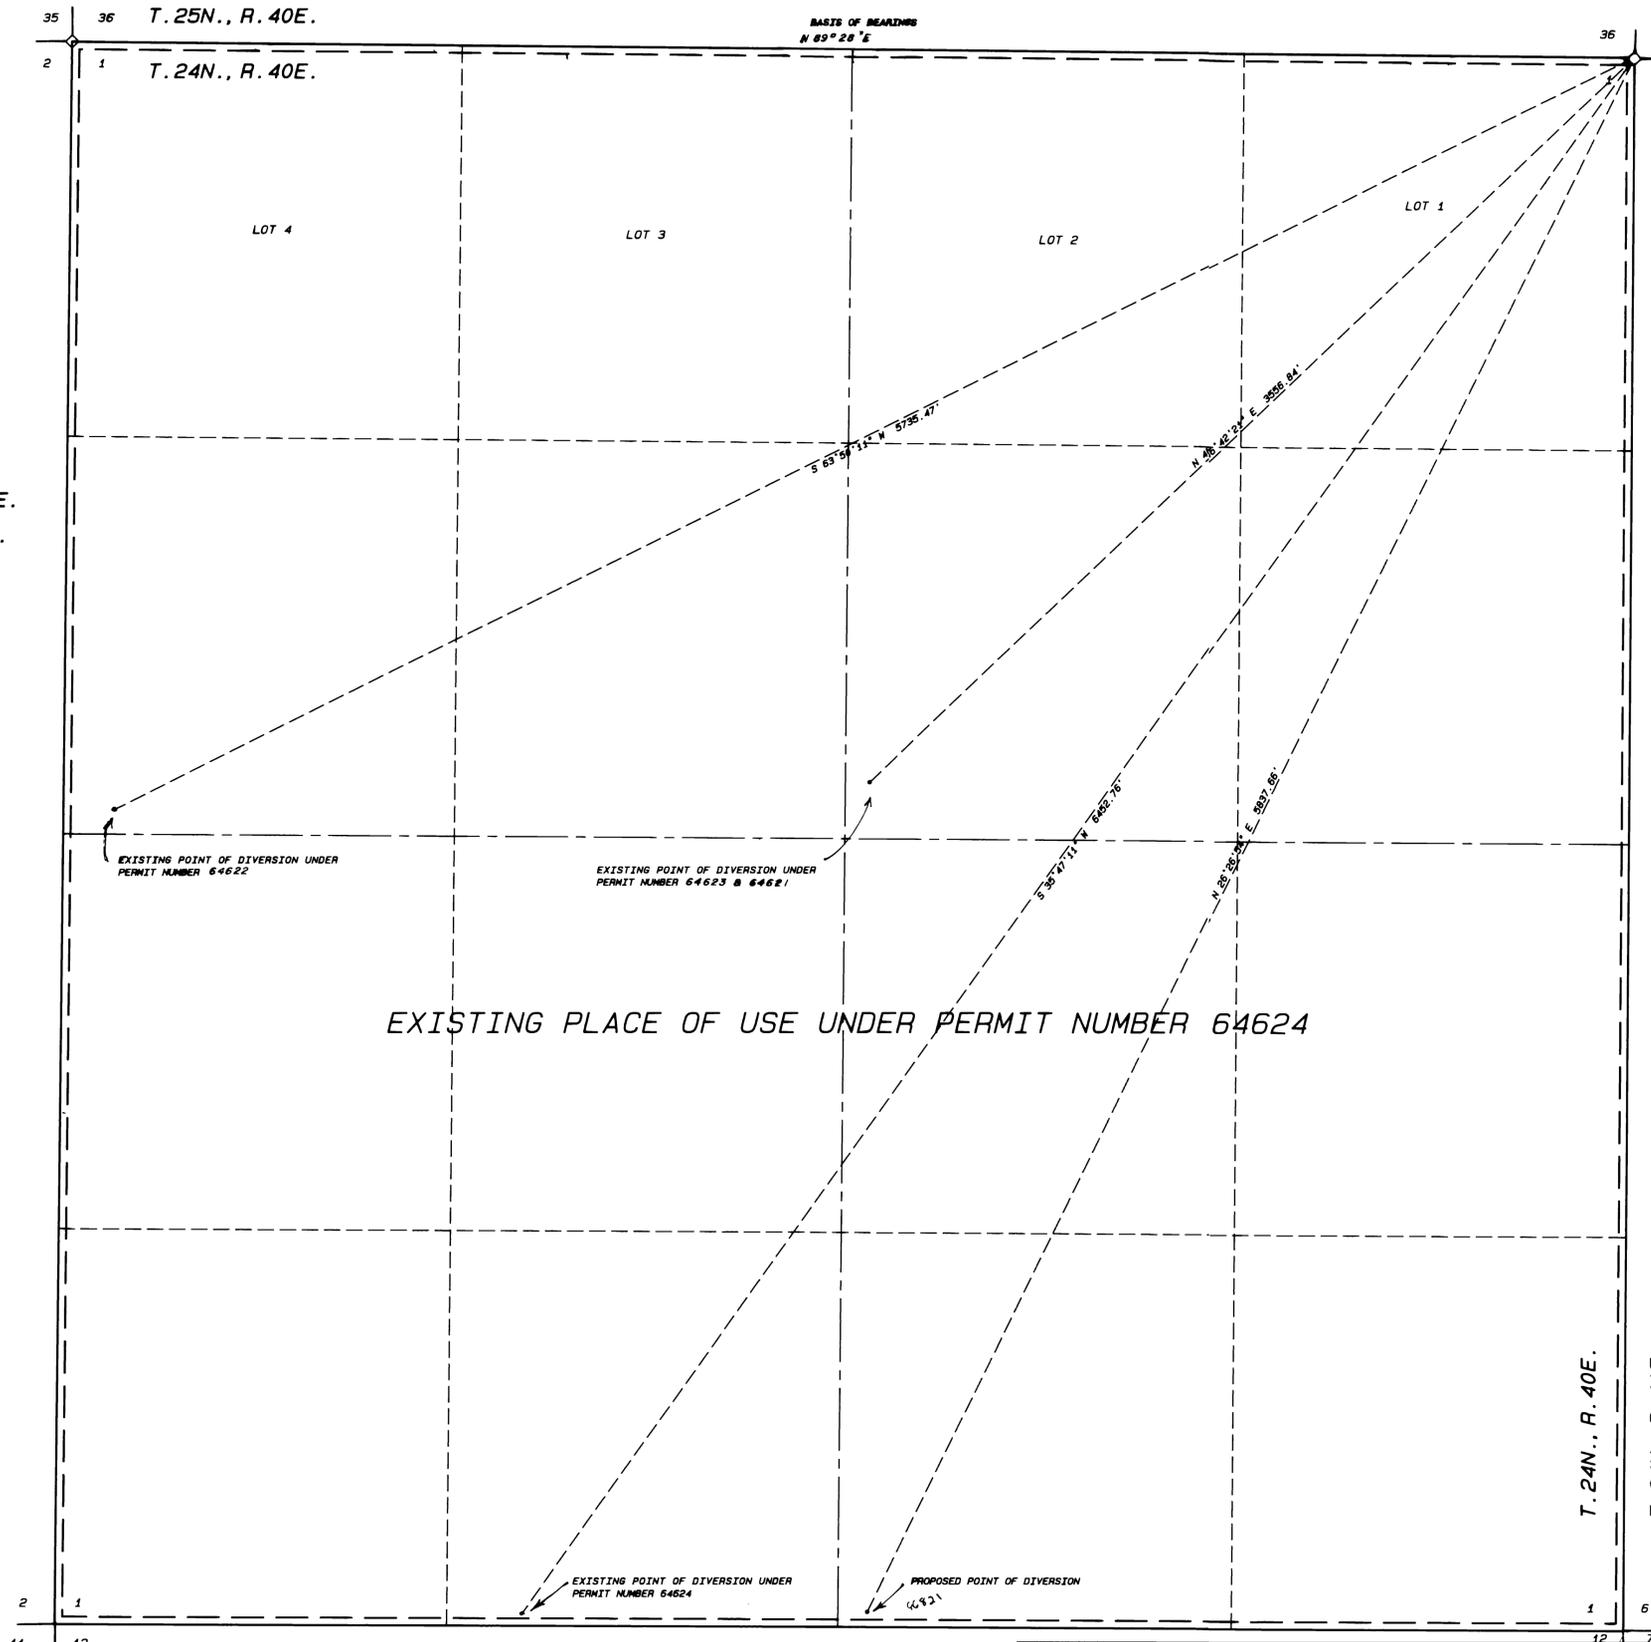

STATE OF NEVADA
COUNTY OF HUMBOLDT

I, JOHN H. MILTON III, being first duly sworn, depose and say that this map, consisting of one sheet, numbered from 1 to 1, inclusive, has been correctly drawn to the designated scale from field notes of a survey made by me, or under my supervision and direction, between the 14th day of August, and the 15th day of August, 2000; that it truly and correctly represents the proposed location and extent of the works used to divert water from underground in Lander County, Nevada by JAMES A. & RONNIE H. EDGMON for irrigation purposes under Permit Number 64624. That the proposed point of diversion, the approximate location and size of the diverting channel or other conduit, the place and manner or use, the location and names of all other works or streams which are crossed by, or connected with the said works, are fully and correctly designated thereon.


State of Nevada Notary Public
John H. Milton III
Notary No. 573
8-17-00

Subscribed and sworn to before me this 17th day of August, 2000.

Doris A. Twichell
DORIS A. TWICHELL
Notary Public, State of Nevada
Lander County
My appointment expires May 28, 2001



NOTES:
◊ Indicates a found section corner, an iron pipe with a B.L.M. brass cap, unless otherwise noted.
◆ Indicates a found 1/4 section corner, an iron pipe with a B.L.M. brass cap, unless otherwise noted.
Basis of Bearings was taken from the 1979 B.L.M. Dependent Resurvey Plat of T.24N., R.40E., M.D.B. & M.
--- Indicates the boundary of the existing place of use.

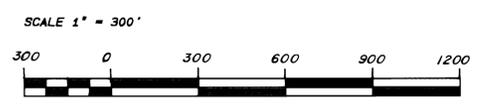

Desert Mountain Surveying
Land and Water Right Surveyors
146 West Second Street
WINNEMUCCA, NEVADA 89445 (775) 623-4414

STATE ENGINEER'S USE
FILED
SEP 18 2000
STATE ENGINEER'S OFFICE

MAP TO ACCOMPANY APPLICATION
TO CHANGE THE POINT OF DIVERSION
OF A PORTION OF WATER UNDER
PERMIT NUMBER 64624
BY JAMES A. & RONNIE H. EDGMON
FROM UNDERGROUND
FOR IRRIGATION USE
IN LANDER COUNTY, NEVADA