


CONSULTING ENGINEERING & SURVEYING
HIGH A DESERT ENGINEERING
 640 IDAHO STREET
 ELKO, NEVADA 89801
 (775) 738-4053

W200016

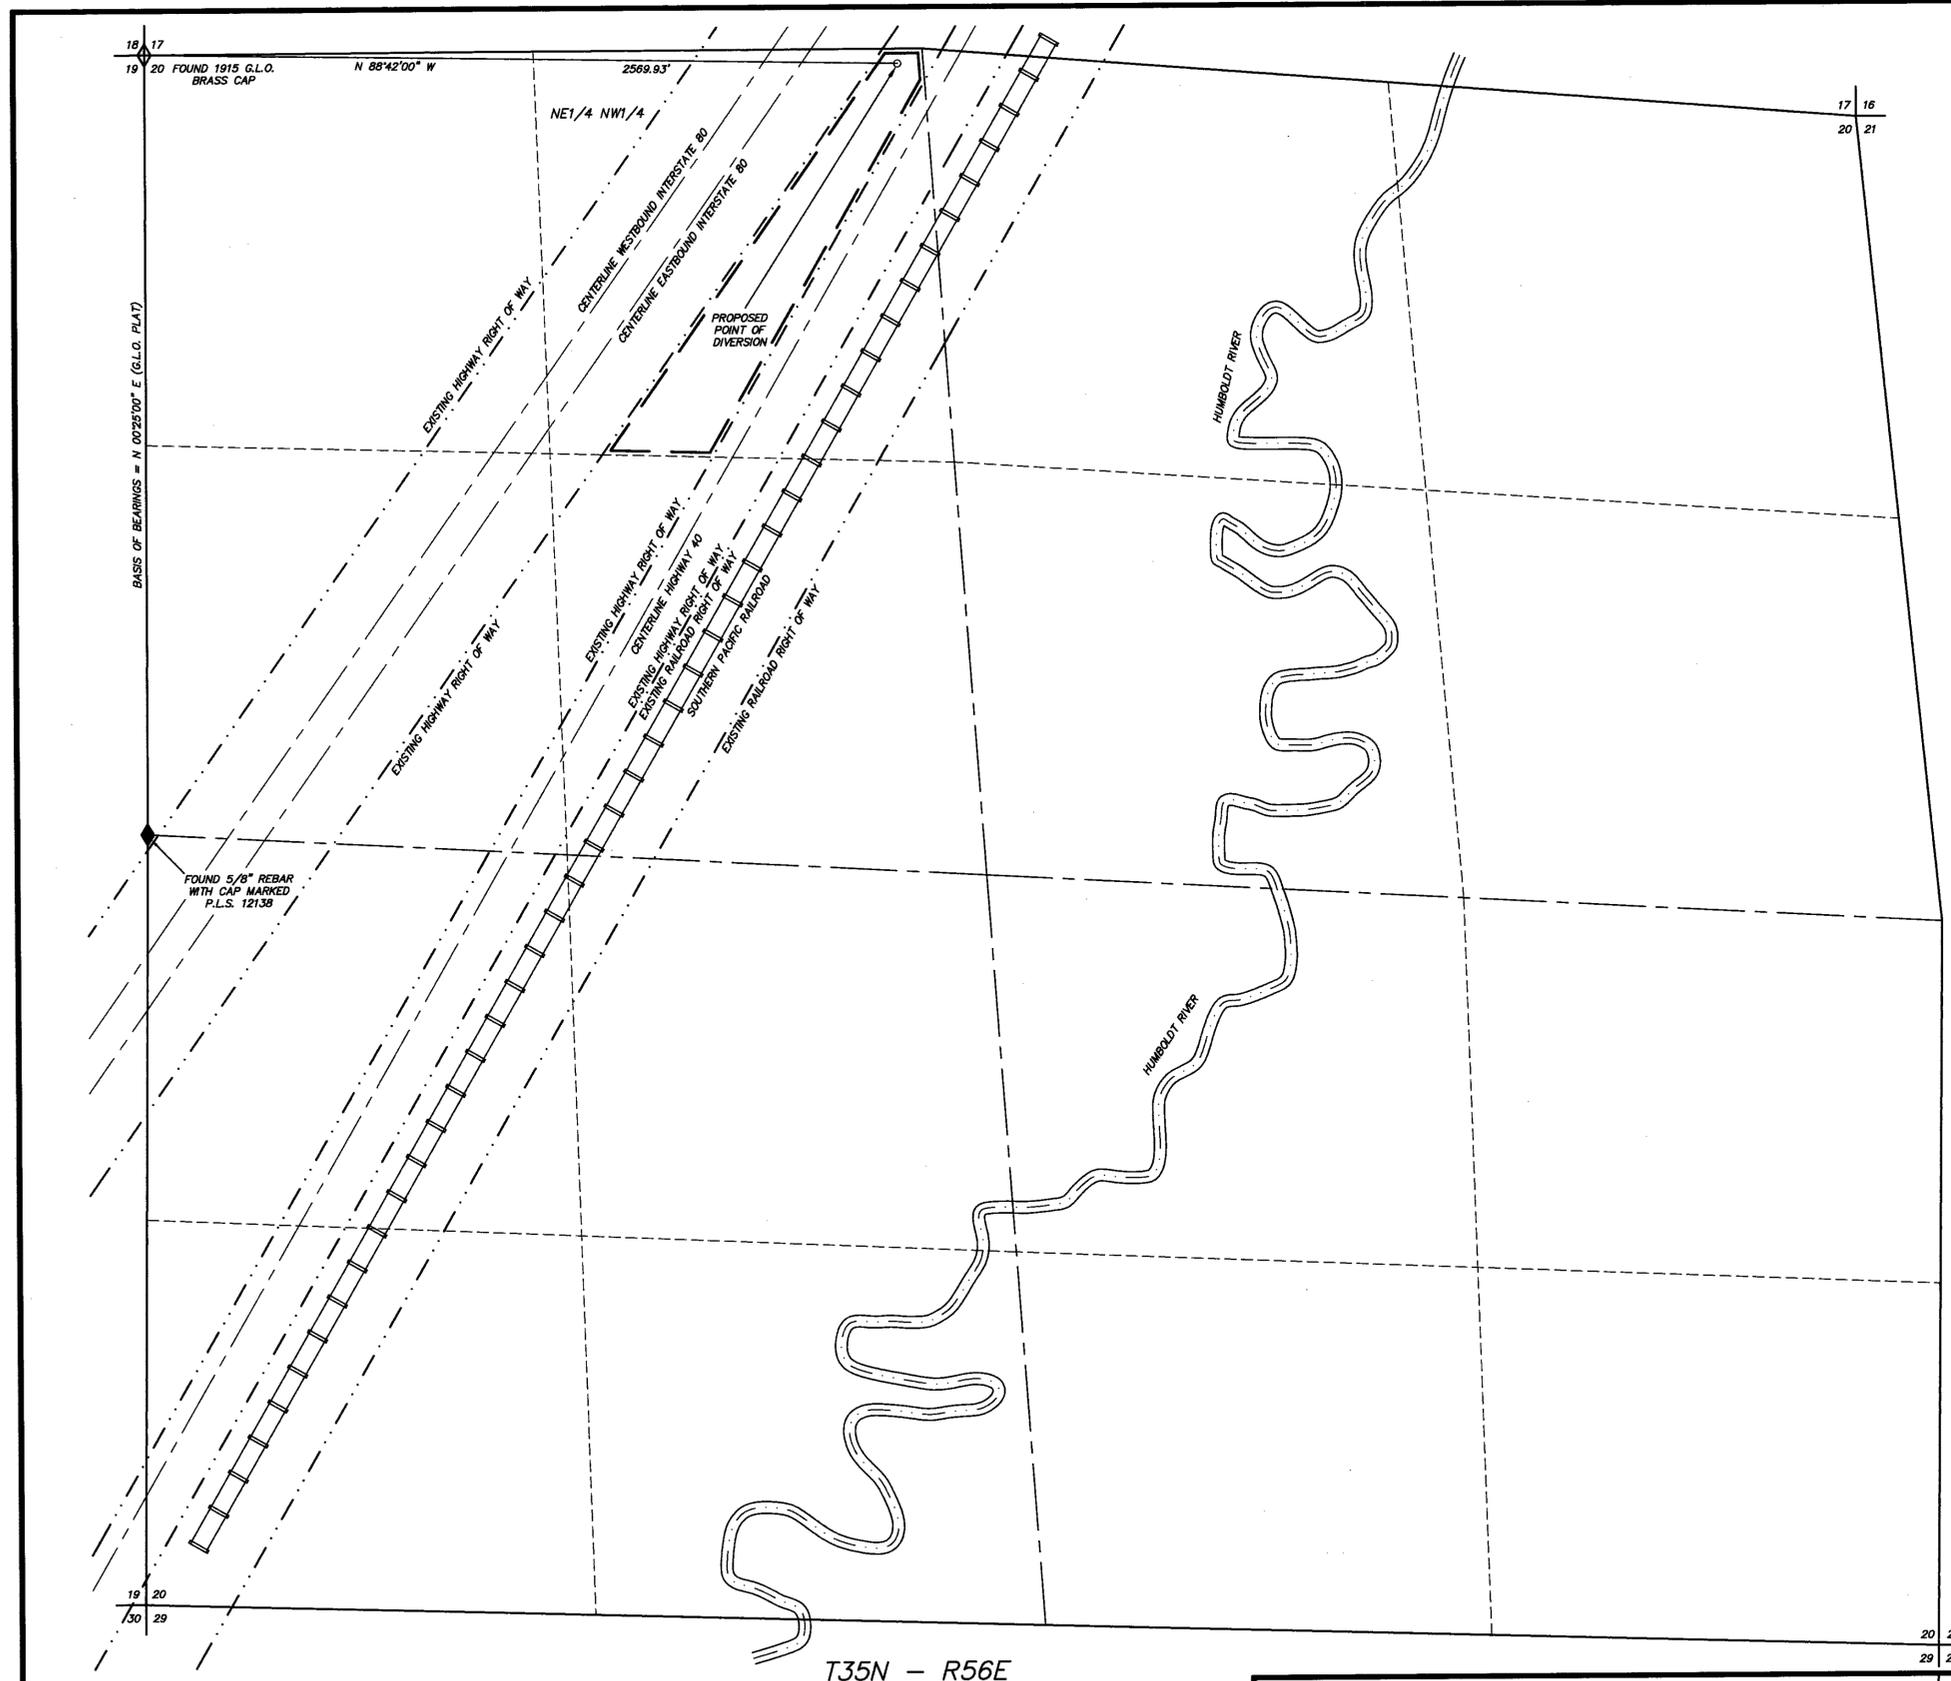


STATE OF NEVADA }
 COUNTY OF ELKO } SS.

I, ROBERT E. MORLEY, BEING FIRST DULY SWORN, DEPOSE AND SAY THAT THIS MAP, CONSISTING OF 1 SHEET, NUMBERED FROM 1 TO 1, INCLUSIVE, HAS BEEN CORRECTLY DRAWN TO THE DESIGNATED SCALE FROM FIELD NOTES OF A SURVEY MADE BY ME, OR UNDER MY SUPERVISION AND DIRECTION, BETWEEN THE 19TH DAY OF SEPTEMBER, 2000, AND THE 20TH DAY OF SEPTEMBER, 2000; THAT IT TRULY AND CORRECTLY REPRESENTS THE PROPOSED LOCATION AND EXTENT OF THE WORKS USED TO DIVERT WATER FROM UNDERGROUND, IN ELKO COUNTY, NEVADA, BY JOSEPH C. CUMMING AND KRISTI A. CUMMING, FOR COMMERCIAL PURPOSES. THAT THE PROPOSED POINT OF DIVERSION, THE APPROXIMATE LOCATION AND SIZE OF THE DIVERTING CHANNEL OR OTHER CONDUIT, ALL RESERVOIRS OR BASINS, THE LOCATION AND NAMES OF ALL OTHER WORKS WHICH WILL CROSS OR CONNECT WITH THE PROPOSED WORKS, AND THE BOUNDARY OF ALL LANDS, SHOWING BY 40-ACRE SUBDIVISIONS THE AREAS PROPOSED TO BE SERVED, ARE FULLY AND CORRECTLY DESIGNATED THEREON.

STATE WATER RIGHT SURVEYOR NO. 668
 ROBERT E. MORLEY
 10/10/00
 No. 6203
 SUBSCRIBED AND SWORN TO BEFORE ME
 THIS 4th DAY OF October, 2000.

Linda L. Reynolds
 NOTARY PUBLIC IN AND FOR ELKO COUNTY, NEVADA.
 MY COMMISSION EXPIRES MAY 5, 2001.

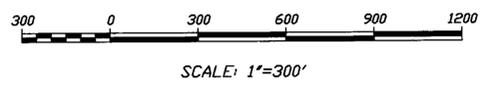

LEGEND
 ◊ = FOUND SECTION CORNER
 ◆ = FOUND 1/4 CORNER
 --- = PROPOSED PLACE OF USE

66858 CERTIFICATE NO. 17749 ISSUED 9-27-10

STATE ENGINEERS USE
 66858
 FILED
 OCT 10 2000
 STATE ENGINEERS OFFICE
 RECEIVED
 OCT 10 PM 12:29
 STATE ENGINEERS OFFICE

MAP TO ACCOMPANY APPLICATION TO APPROPRIATE WATER
 FOR COMMERCIAL USE
 BY JOSEPH C. CUMMING AND KRISTI A. CUMMING
 FROM UNDERGROUND
 IN ELKO COUNTY, NEVADA