



MAP TO ACCOMPANY APPLICATION TO CHANGE PLACE OF USE AND POINT OF DIVERSION OF A PORTION OF PERMIT 14468, CERTIFICATE NO. 6372

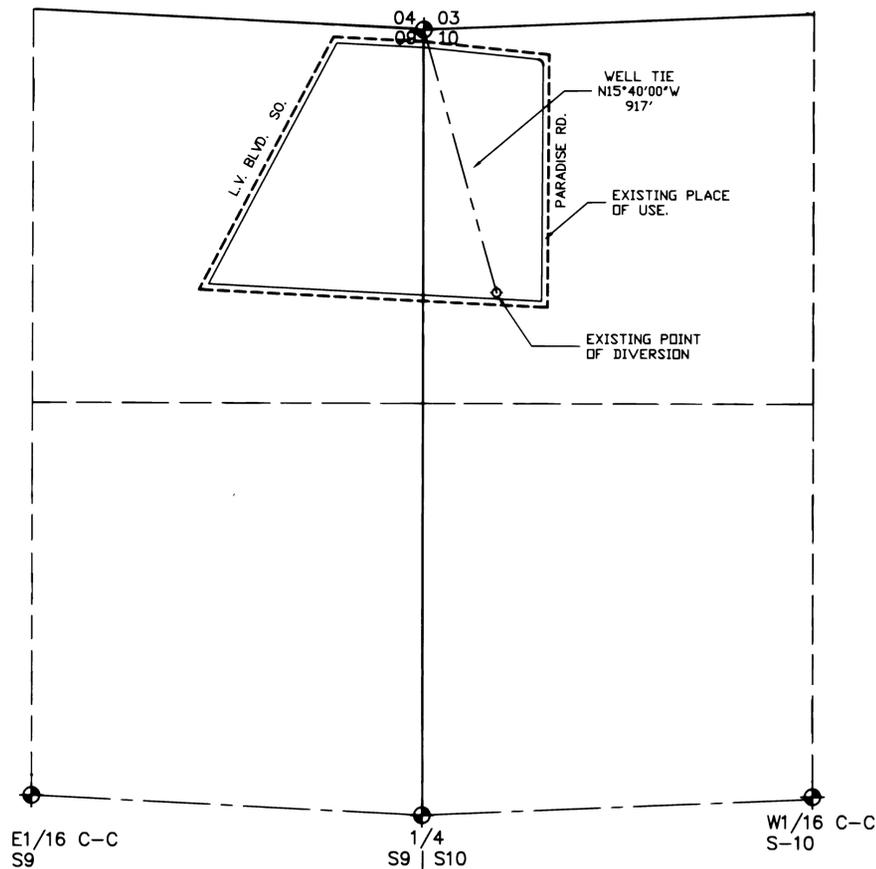

EXISTING PLACE OF USE  
PORTION OF THE NE4NE4, SECTION 9  
AND A PORTION OF THE NW4NW4 SECTION 10  
T21S,R61E, M.D.M.

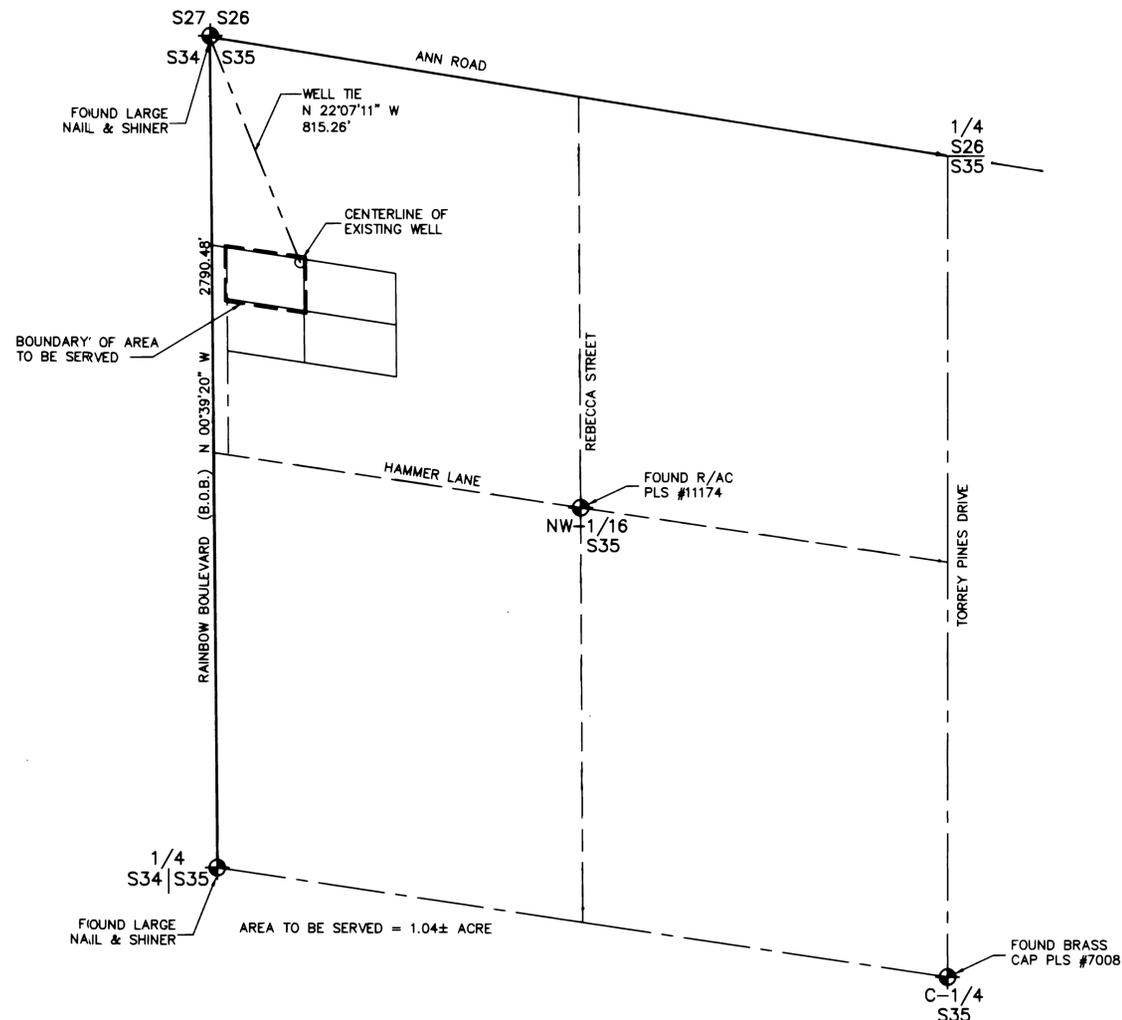

PROPOSED PLACE OF USE.  
N 1/2, NW 1/4, SW 1/4, NW 1/4, NW 1/4,  
SEC. 35, T19S, R60E, M.D.M.


BASIS OF BEARINGS

N 00°39'20\"/>

ACKNOWLEDGEMENT

STATE OF NEVADA  
COUNTY OF CLARK

THIS INSTRUMENT WAS ACKNOWLEDGED BEFORE ME ON 10/23/2000  
BY ROBERT FULSTONE

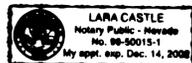


*Lara Castle*  
LARA CASTLE  
NOTARY PUBLIC IN AND FOR SAID COUNTY AND STATE  
MY COMMISSION EXPIRES ON DECEMBER 14, 2002

LEGEND

- MONUMENTS FOUND AS SHOWN
- BASIS OF BEARINGS
- RECORD DATA

I, ROBERT FULSTONE, BEING FIRST DULY SWORN DEPOSE AND SAY THAT THIS MAP CONSISTING OF ONE SHEET HAS BEEN CORRECTLY DRAWN TO THE DESIGNATED SCALE FROM THE FIELD NOTES OF THE SURVEY MADE UNDER MY SUPERVISION AND DIRECTION ON 10/17/2000 AND THAT IS TRULY AND CORRECTLY REPRESENTS THE PROPOSED LOCATION AND EXTENT OF THE WORKS USED TO DIVERT WATER FROM AN UNDERGROUND SOURCE IN THE VALLEY BASIN BY LLOYD MAYES FOR QUASI-MUNICIPAL USE, THAT THE PROPOSED POINT OF DIVERSION, THE APPROXIMATE LOCATION AND SIZE OF THE DIVERTING CHANNEL OR OTHER CONDUIT, THE PLACE AND MANNER OF USE AND THE LOCATION AND USE OF ALL OTHER STREAMS, WHICH ARE CROSSED OR CONNECTED WITH THE SAID WORKS ARE FULLY AND CORRECTLY DESIGNATED THEREON.

*Robert Fulstone*  
ROBERT FULSTONE  
STATE WATER RIGHTS SURVEYOR  
NEVADA CERTIFICATE NO. 639

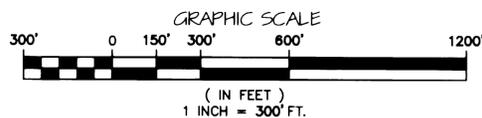

DRAWN BY: MONARCH DESIGN  
DATE: 10/17/2000  
DWG #: 84-19  
FILE NAME: 2945WRT.DWG  
SCALE: 1" = 300'

FULSTONE ENTERPRISES  
940 S. MARTIN LUTHER KING BOULEVARD  
LAS VEGAS, NV 89109  
PHONE (702) 382-8141 FAX (702) 382-3103  
EMAIL: fei@wizard.com

STATE ENGINEER'S USE

**RECEIVED**  
DEC 11 2000  
STATE ENGINEER'S OFFICE

66910  
**FILED**  
JAN 03 2001  
STATE ENGINEER'S OFFICE

MAP TO ACCOMPANY APPLICATION TO CHANGE PLACE OF USE, AND POINT OF DIVERSION OF A PORTION OF PERMIT NO.14468.

FOR: LLOYD MAYES  
PURPOSE: QUASI-MUNICIPAL UNDERGROUND SOURCE IN LAS VEGAS ARTESIAN BASIN, IN CLARK COUNTY, NV