


F:\98224\DWG\CLAIM390\CLAIM390C.DWG Tue Oct 24 13:34:30 2000 CAC

# STATE OF NEVADA COUNTY OF WASHOE }SS

I, GEORGE M. THIEL, BEING FIRST DULY SWORN, DEPOSE AND SAY THAT SITE INSPECTIONS HAVE BEEN MADE BY ME, OR UNDER MY SUPERVISION AND DIRECTION, ON OR BEFORE SEPTEMBER 8, 2000; THAT THE LOCATION OF EACH REFERENCE MONUMENT HAS BEEN VERIFIED BY SITE INSPECTION; THAT THE PLACE OF USE SITES HAVE BEEN INSPECTED; THAT THIS MAP, CONSISTING OF ONE (1) SHEET, HAS BEEN CORRECTLY DRAWN TO THE DESIGNATED SCALE FROM SURVEYING CALCULATION NOTES PREPARED BY ME, OR UNDER MY SUPERVISION AND DIRECTION, RELYING UPON ANALYSIS OF RECORDED SURVEY MAPS AND OTHER RECORDED SURVEYING DOCUMENTS ON FILE IN THE OFFICE OF THE STATE ENGINEER AND THE WASHOE COUNTY RECORDER'S OFFICE; THAT THIS MAP TRULY AND CORRECTLY REPRESENTS THE LOCATION OF A PORTION OF THE PLACE OF USE OF CLAIM 390 OF THAT CERTAIN DECREE ENTITLED "UNITED STATES OF AMERICA, PLAINTIFF VS ORR WATER DITCH COMPANY, ET AL, DEFENDANTS, IN EQUITY DOCKET A-3." SAID CLAIM HAVING BEEN PREVIOUSLY CHANGED BY PERMIT 16904, CERTIFICATE 4549, AND FURTHER BEING CHANGED BY SIERRA PACIFIC POWER COMPANY FOR MUNICIPAL & DOMESTIC PURPOSES, THAT THE PLACE OF USE BEING REMOVED FROM IRRIGATION, SHOWN BY 40 ACRE SUBDIVISIONS ARE FULLY AND CORRECTLY DESIGNATED THEREON.



SUBSCRIBED AND SWORN TO BEFORE ME  
THIS 25th day of October, 2000  
Notary Public in and for Washoe County, Nevada  
MY COMMISSION EXPIRES Oct 1 2003

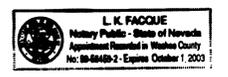

### BASIS OF BEARINGS

THE WEST LINE OF THE SE1/4 OF SECTION 1, T.19N., R.19E., M.D.B. &M. BEARING N 00°13'00" W, PER THE FERRARIS ADDITION, MAP NO. 317, DOCUMENT NO. 147049 FILED SEPTEMBER 24, 1946 IN THE WASHOE COUNTY RECORDER'S OFFICE.

### POINT OF DIVERSION AFTER TRANSFER



EXISTING SIERRA PACIFIC POWER COMPANY POINTS OF DIVERSION AS DESCRIBED IN PERMIT 58882 AND AS SHOWN ON THE SUPPORTING MAP ACCOMPANYING SAID PERMIT ON FILE WITH THE STATE ENGINEER.

### PLACE OF USE AFTER TRANSFER

THE WATER SERVICE AREA OF SIERRA PACIFIC POWER COMPANY AS SHOWN ON THE SUPPORTING MAP ON FILE UNDER APPLICATION 62141.

### REFERENCE DOCUMENTS

1. THE FERRARIS ADDITION, MAP NO. 317, DOCUMENT NO. 147049 FILED SEPTEMBER 24, 1946 IN THE WASHOE COUNTY RECORDER'S OFFICE.

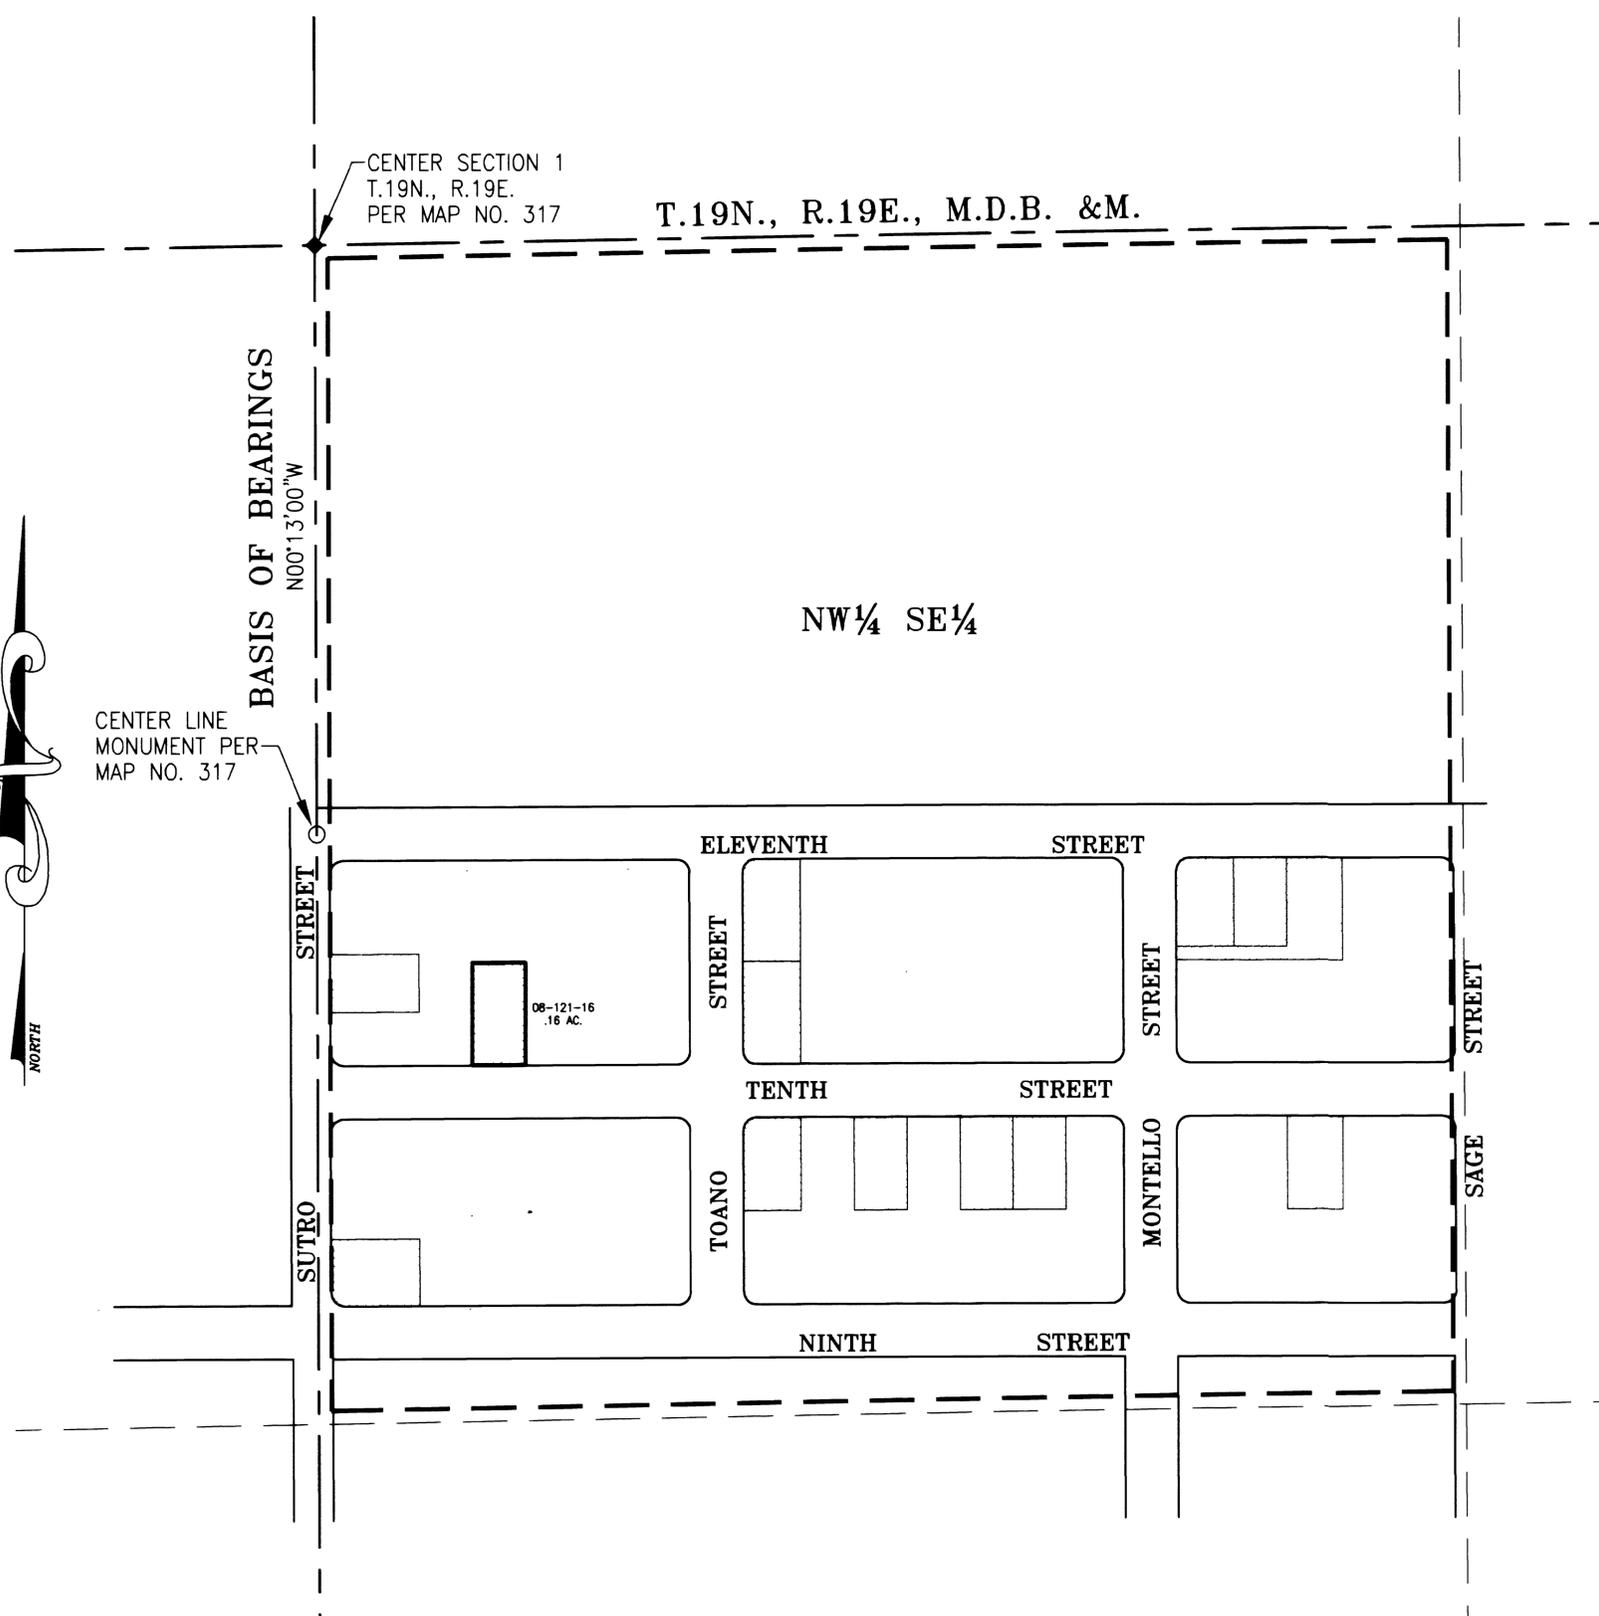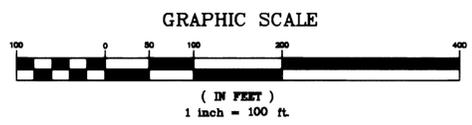

CENTER LINE MONUMENT PER MAP NO. 317

BASIS OF BEARINGS  
N00°13'00"W

CENTER SECTION 1  
T.19N., R.19E.  
PER MAP NO. 317

T.19N., R.19E., M.D.B. &M.

NW 1/4 SE 1/4

ELEVENTH STREET

STREET

TENTH STREET

TOANO

MONTELLO

NINTH STREET

STREET

SURO

STREET


SAGE

### LEGEND

- ◆ - QUARTER CORNER AS NOTED
- - CENTER LINE MONUMENT AS NOTED
- - - - CLAIM BOUNDARY
- ▭ - PORTIONS OF CLAIM 390 CHANGED BY THIS APPLICATION
- ▭ - PORTIONS OF CLAIM 390 CHANGED BY PREVIOUS APPLICATIONS



STATE ENGINEER'S USE  
This map has 2 sheets 1/2

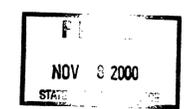


MAP  
TO ACCOMPANY APPLICATION TO CHANGE THE POINT OF DIVERSION, MANNER & PLACE OF USE OF A PORTION OF PERMIT 16904, CERTIFICATE 4549 (CLAIM 390 OF THE TRUCKEE RIVER DECREE) BY SIERRA PACIFIC POWER COMPANY FOR MUNICIPAL & DOMESTIC PURPOSES WASHOE COUNTY NEVADA

F:\9824\dwg\CLM\9824\CLM9824.dwg Tue Oct 24 13:36:22 2000 CAC



# STATE OF NEVADA COUNTY OF WASHOE

}SS

I, GEORGE M. THIEL, BEING FIRST DULY SWORN, DEPOSE AND SAY THAT SITE INSPECTIONS HAVE BEEN MADE BY ME, OR UNDER MY SUPERVISION AND DIRECTION, ON OR BEFORE SEPTEMBER 25, 2000; THAT THE LOCATION OF EACH REFERENCE MONUMENT HAS BEEN VERIFIED BY SITE INSPECTION; THAT THE PLACE OF USE SITES HAVE BEEN INSPECTED; THAT THIS MAP, CONSISTING OF ONE (1) SHEET, HAS BEEN CORRECTLY DRAWN TO THE DESIGNATED SCALE FROM SURVEYING CALCULATION NOTES PREPARED BY ME, OR UNDER MY SUPERVISION AND DIRECTION, RELYING UPON ANALYSIS OF RECORDED SURVEY MAPS AND OTHER RECORDED SURVEYING DOCUMENTS ON FILE IN THE OFFICE OF THE STATE ENGINEER AND THE WASHOE COUNTY RECORDER'S OFFICE; THAT THIS MAP TRULY AND CORRECTLY REPRESENTS THE LOCATION OF A PORTION OF THE PLACE OF USE OF CLAIM 295 OF THAT CERTAIN DECREE ENTITLED "UNITED STATES OF AMERICA, PLAINTIFF, VS. ORR DITCH WATER COMPANY, ET AL, DEFENDANTS, IN EQUITY DOCKET A-3" BEING CHANGED BY SIERRA PACIFIC POWER COMPANY FOR MUNICIPAL & DOMESTIC PURPOSES, THAT THE PLACE OF USE BEING REMOVED FROM IRRIGATION, SHOWN BY 40 ACRE SUBDIVISIONS ARE FULLY AND CORRECTLY DESIGNATED THEREON.

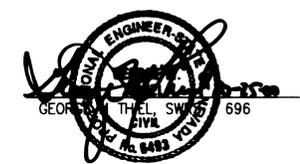

SUBSCRIBED AND SWORN TO BEFORE ME  
THIS 25<sup>th</sup> DAY OF October, 2000  
*George M. Thiel*  
NOTARY PUBLIC IN AND FOR Washoe COUNTY, Nevada  
MY COMMISSION EXPIRES Oct. 1, 2003

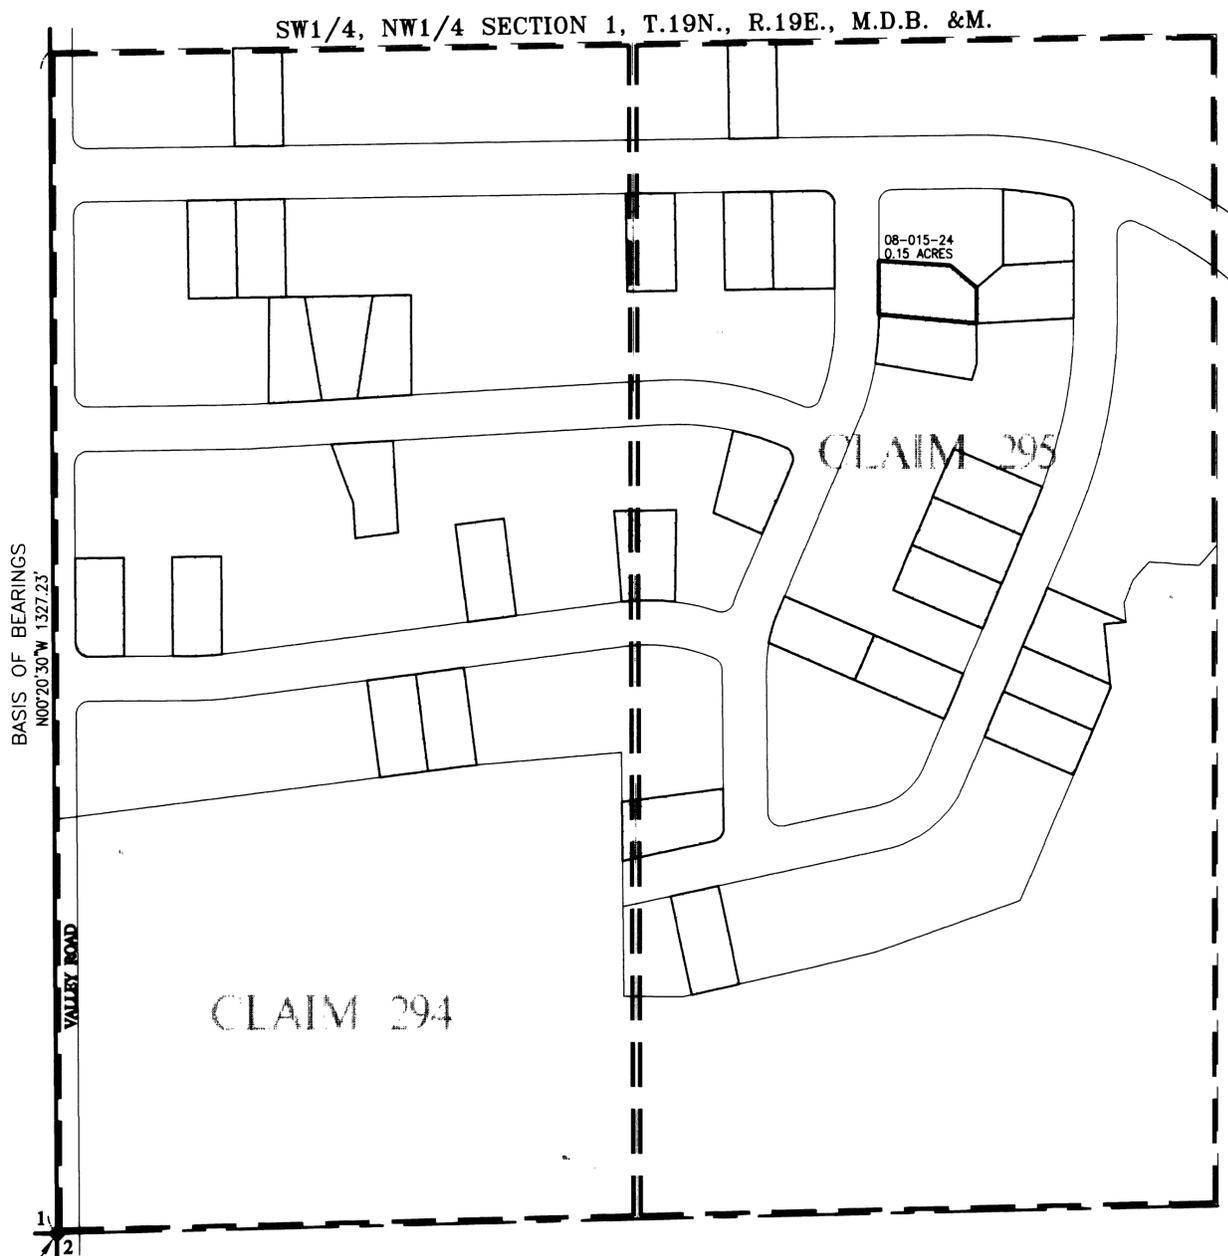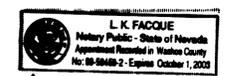

### BASIS OF BEARINGS

THE WEST LINE OF THE SW1/4 NW1/4 OF SECTION 1, T.19N., R.19E., M.D.B. &M. BEARING N 00°20'30" W, PER THE OFFICIAL PLAT FOR STERLING VILLAGE SUBDIVISION, MAP NO. 441 DOCUMENT NO. 169030 FILED NOVEMBER 23, 1948 IN THE WASHOE COUNTY RECORDER'S OFFICE.

### POINT OF DIVERSION AFTER TRANSFER


EXISTING SIERRA PACIFIC POWER COMPANY POINTS OF DIVERSION AS DESCRIBED IN PERMIT 58882 AND AS SHOWN ON THE SUPPORTING MAP ACCOMPANYING SAID PERMIT ON FILE WITH THE STATE ENGINEER.

### PLACE OF USE AFTER TRANSFER

THE WATER SERVICE AREA OF SIERRA PACIFIC POWER COMPANY AS SHOWN ON THE SUPPORTING MAP ON FILE UNDER APPLICATION 62141.

### REFERENCE DOCUMENTS

1. OFFICIAL PLAT FOR STERLING VILLAGE SUBDIVISION, MAP NO. 441 DOCUMENT NO. 169030 FILED NOVEMBER 23, 1948 IN THE WASHOE COUNTY RECORDER'S OFFICE.

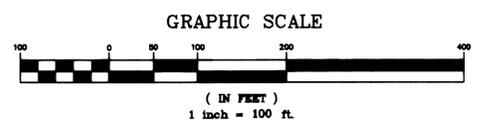

BASIS OF BEARINGS  
N00°20'30" W 1327.23'

VALLEY ROAD

FOUND WEST 1/4 CORNER OF SECTION 1 (PER DOC# 169030)

- ### LEGEND
- ◆ - FOUND QUARTER CORNER AS NOTED
  - - - CLAIM BOUNDARY
  - - PORTION OF CLAIM 294 CHANGED BY A PREVIOUS APPLICATION
  - - PORTION OF CLAIM 295 CHANGED BY A PREVIOUS APPLICATION
  - - PORTION OF CLAIM 295 CHANGED BY THIS APPLICATION

**THIEL ENGINEERING CONSULTANTS**  
P.O. Box 70458 Reno, Nevada 89570-0458  
(775)352-7800 Fax(775)352-7929

STATE ENGINEER'S USE  
*This map has 2 sheets 2/2*

**FILED**  
NOV 8 2000  
STATE ENGINEER'S OFFICE

MAP TO ACCOMPANY APPLICATION TO CHANGE THE POINT OF DIVERSION, MANNER & PLACE OF USE OF A PORTION OF CLAIM 295 OF THE TRUCKEE RIVER DECREE BY SIERRA PACIFIC POWER COMPANY FOR MUNICIPAL & DOMESTIC PURPOSES WASHOE COUNTY NEVADA