


T.21 N., R.64 E., M.D.B. & M.

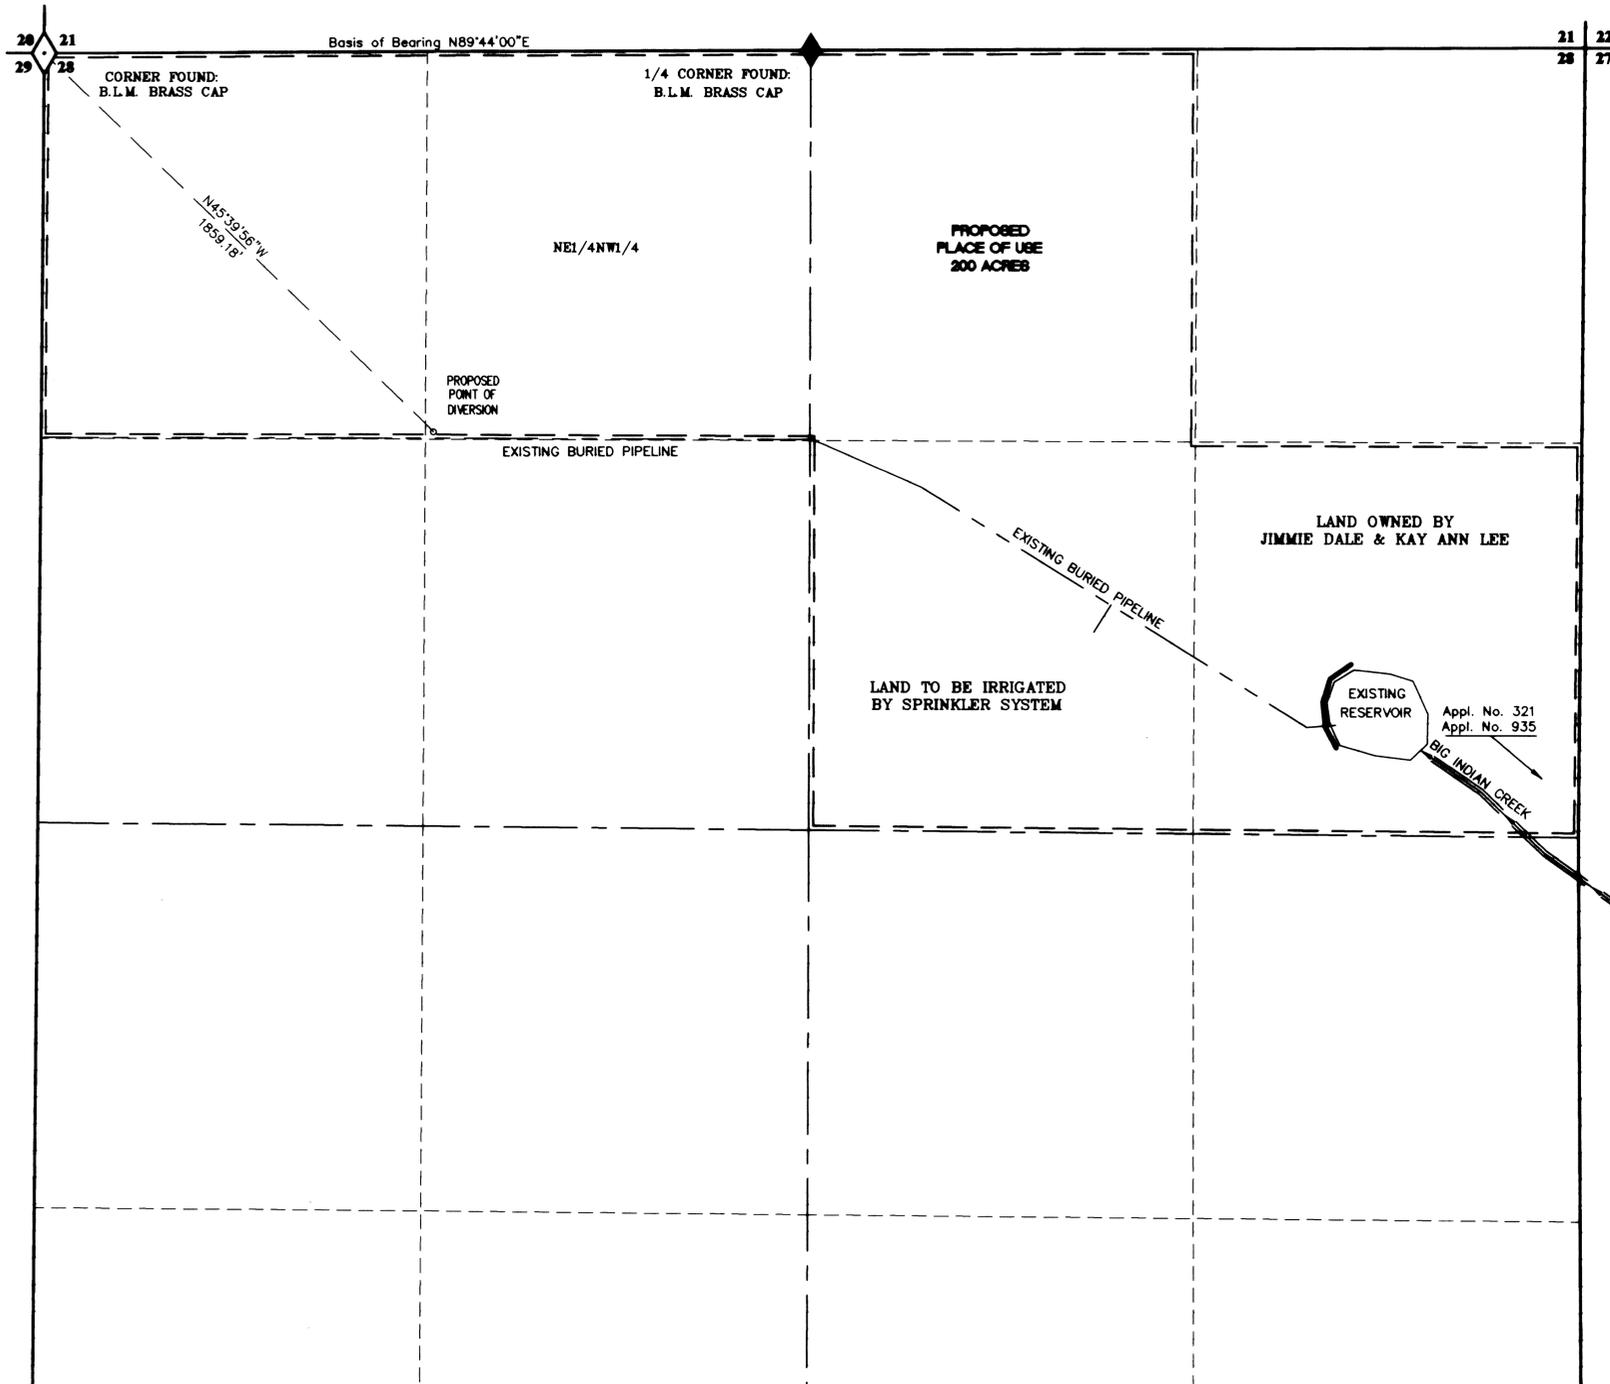

SURVEYOR'S CERTIFICATE

STATE OF NEVADA }
County of White Pine } ss.

I, Dean Neubaer, being first duly sworn, depose and say that this map, consisting of one sheet, has been correctly drawn to the designated scale from field notes of a survey made by me between the 19th day of October, 2000 and the 21st day of October, 2000; that it truly and correctly represents the proposed location and extent of the works used to divert water from underground source, in White Pine County, Nevada by the Jimmie Dale and Kay Ann Lee for irrigation purposes. That the proposed point of diversion, the approximate location and size of the diverting channel or other conduit, all reservoirs or basins, the location and names of all other works which will cross or connect with the proposed works, and the boundary of all lands, showing by 40-acre subdivisions the areas proposed to be served, are fully and correctly designated thereon.

Dean Neubaer
State Water Right Surveyor No. 917




Subscribed and sworn to before me this 8th day of November 2000.

Tracy H. Robison
Notary Public in and for White Pine County, Nevada.



BASIS OF BEARINGS

The Basis of Bearing for this map is N.89°44'E. being the North line of the NW1/4 of Section 28, T.21 N., R.64 E., M.D.B. & M. and as shown on a dependent resurvey plat of T.21 N., R.64 E., M.D.B. & M. by the United States Bureau of Land Management, Accepted January 27, 1971.

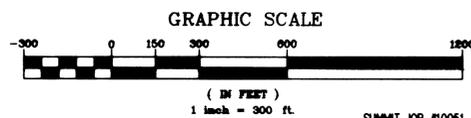

SUMMIT
ENGINEERING CORPORATION
CONSULTING ENGINEERS AND SURVEYORS
824 East Ashman Street, Ely, Nevada, 89301
PHONE (775) 289-4445 FAX (775) 289-4043
SUMMIT JOB #10051

STATE ENGINEER'S USE

66939
FILED
NOV 13 2000
STATE ENGINEER'S OFFICE



**MAP TO ACCOMPANY
APPLICATION TO APPROPRIATE WATER**

FOR **IRRIGATION**
BY **JIMMIE DALE LEE
AND KAY ANN LEE**
FROM **UNDERGROUND**
IN **WHITE PINE COUNTY, NEVADA**

85643 66939