


FOUND NDOT CONTROL MONUMENT
#487008M
BRASS FEND WITH ORANGE POLYROC
X=2531934.16
Y=14858470.83

PREPARED BY: PIEDMONT SURVEYING COMPANY / BOX 1 SILVER CITY, NV 89428

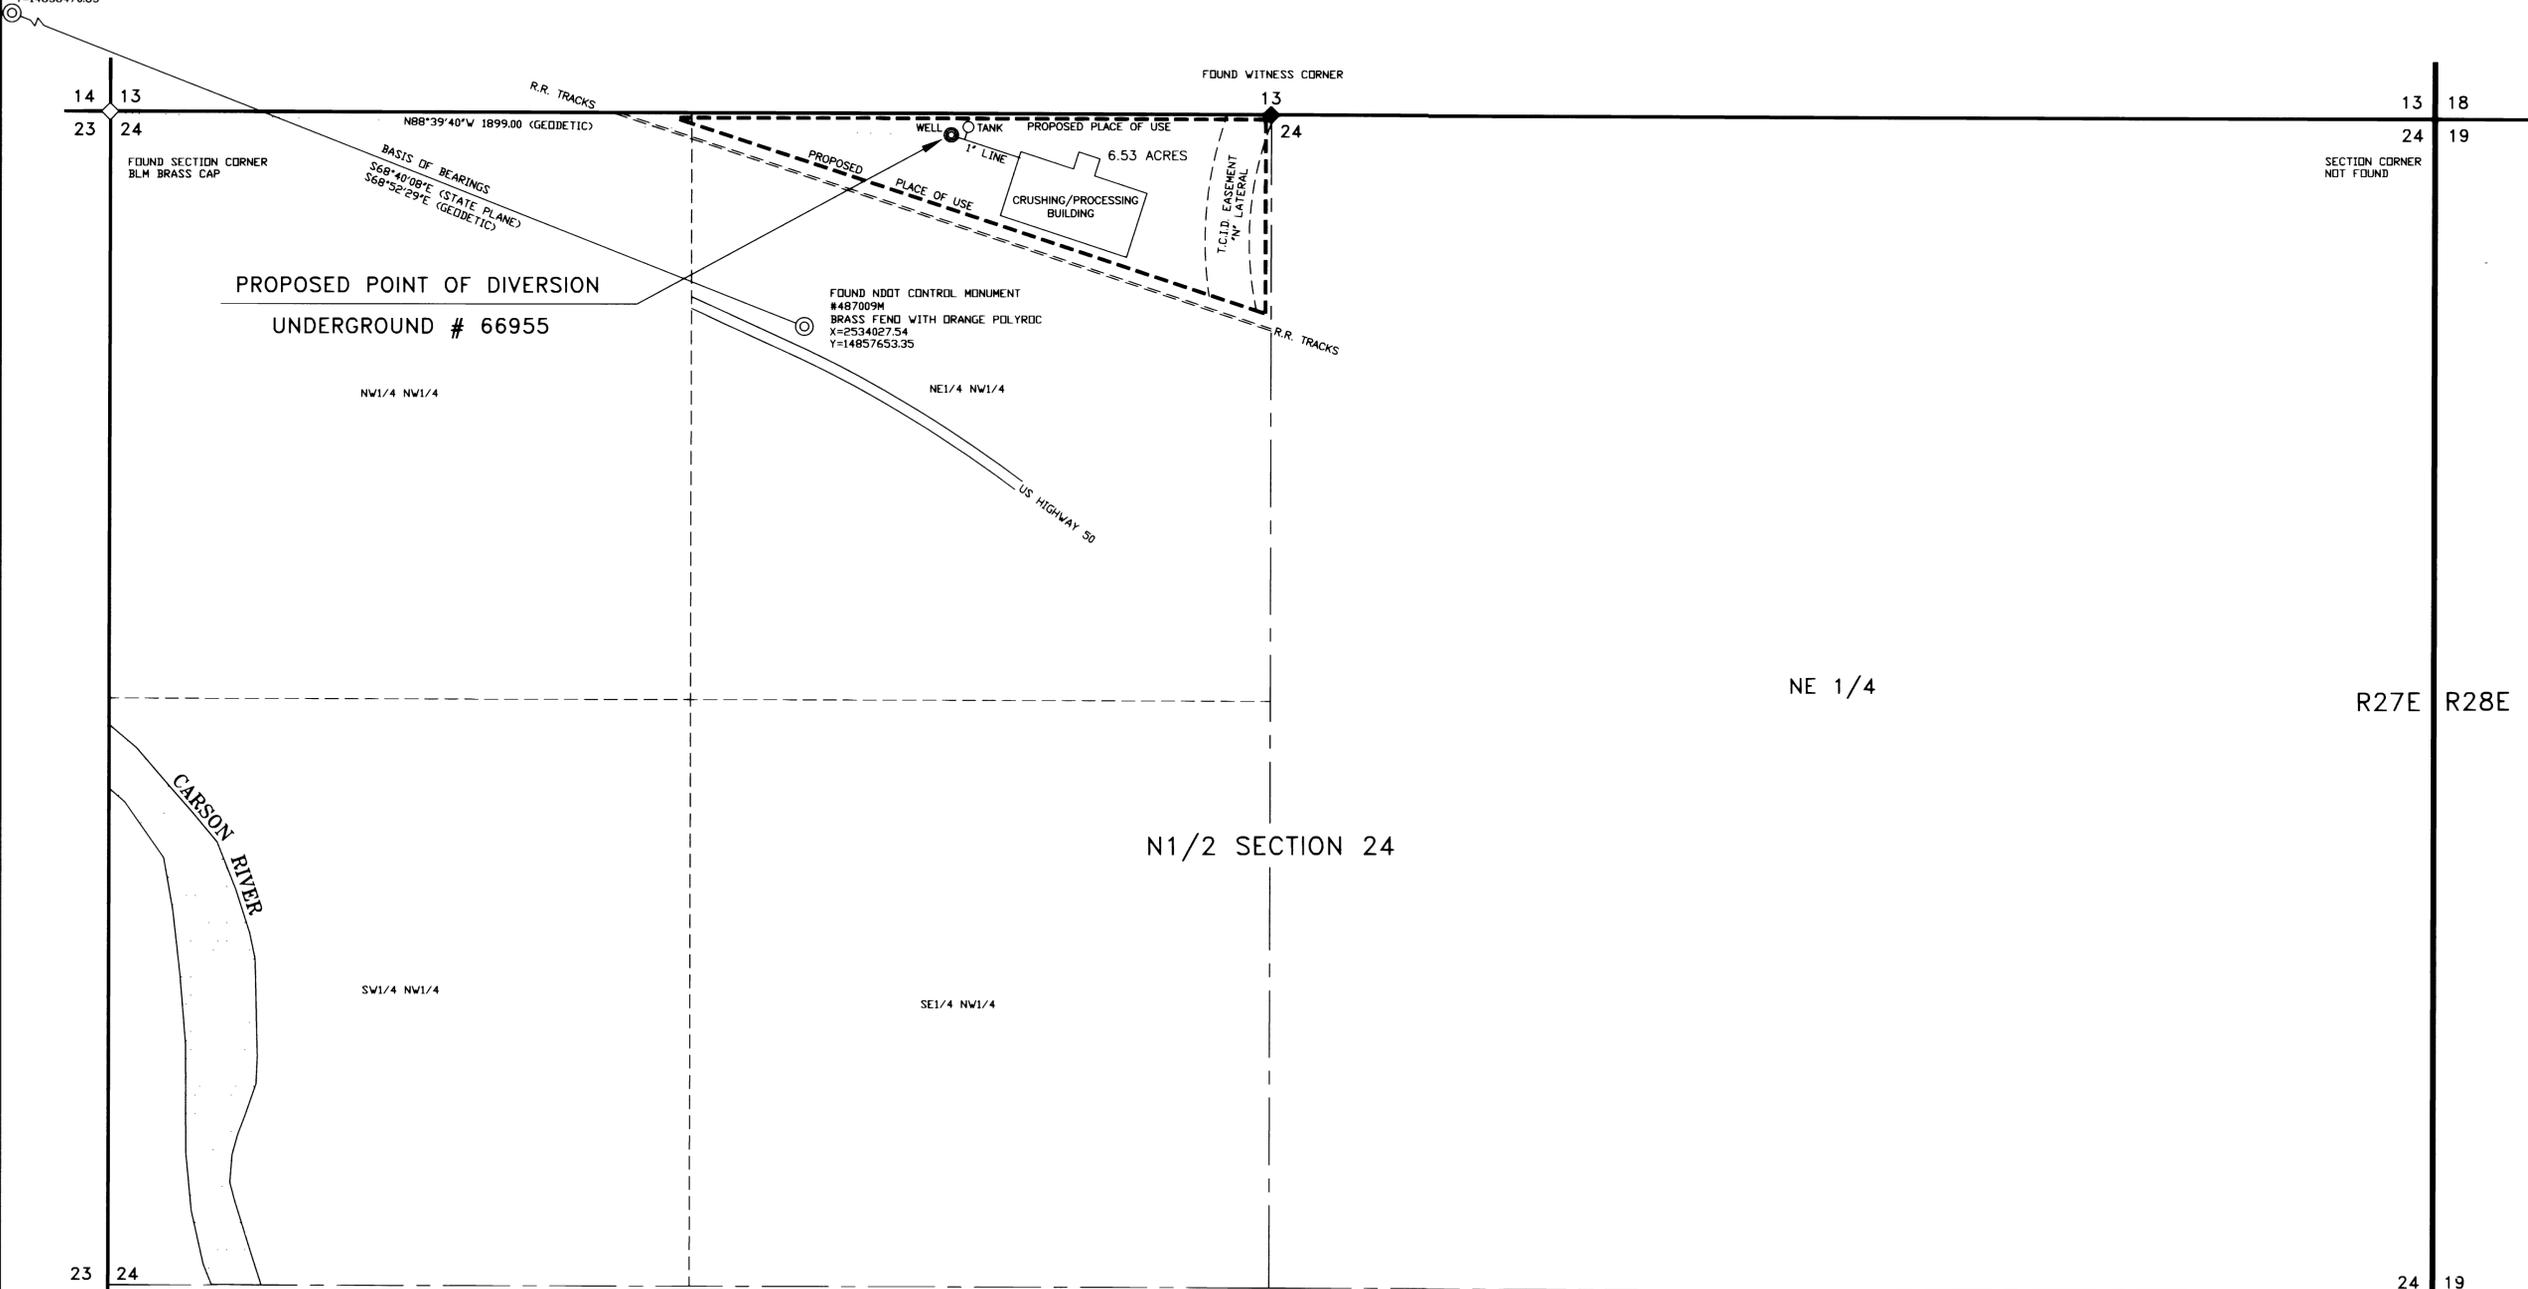

PROPOSED POINT OF DIVERSION
UNDERGROUND # 66955

FOUND NDOT CONTROL MONUMENT
#487009M
BRASS FEND WITH ORANGE POLYROC
X=2534027.54
Y=14857653.35

N1/2 SECTION 24

NE 1/4

R27E R28E

CARSON RIVER


STATE OF NEVADA } ss.
COUNTY OF _____ }
I, William Michael Donovan Jr., being first duly sworn, depose and say that this map, consisting of one sheet, has been correctly drawn to the designated scale from field notes of a survey made by me, between the 15th day of November 2000 and the 20th day of November 2000; that it truly and correctly represents the proposed location and extent of the works used to divert water from underground in Churchill County, Nevada by Noble Materials Incorporated for mining, milling and domestic purposes.

That the proposed point of diversion, the location of the mill, the approximate size of the diverting conduit, and the location and names of all other works or streams which are crossed by or connected with said works, are fully and correctly designated hereon.

William Michael Donovan Jr.
William Michael Donovan Jr.
State Water Right Surveyor NO. 514
PLS No. 2617




SUBSCRIBED AND SWORN TO BEFORE ME
THIS 22 DAY OF December, 2000.
Yvonne Blair
NOTARY PUBLIC IN AND FOR Carson COUNTY, NEVADA.
MY COMMISSION EXPIRES Aug 22, 2003.

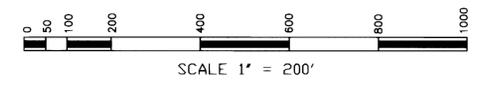

T19N R27E

BASIS OF BEARINGS:
THE BASIS OF BEARINGS FOR THIS SURVEY IS THE LINE BETWEEN
NDOT CONTROL MONUMENTS 487008M AND 487009M.
THAT GEODETIC BEARING BEING S68°52'29"E.
THE STATE PLANE COORDINATE BEARING FOR THAT SAME LINE
IS S68°40'08"E. NEVADA WEST ZONE, NAD83.

"STATE ENGINEER'S USE"

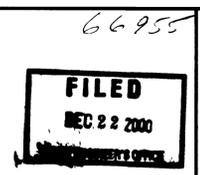

MAP TO ACCOMPANY APPLICATION
TO APPROPRIATE WATER FOR
MINING, MILLING AND DOMESTIC
APPLICATION NO. 66955
NOBLE MATERIALS INCORPORATED
FROM: UNDERGROUND
WITHIN: CHURCHILL COUNTY, NEVADA

66955