

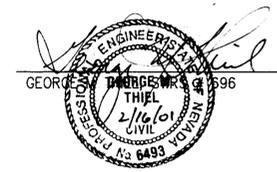


STATE OF NEVADA } SS
 COUNTY OF WASHOE

I, GEORGE M. THIEL, BEING FIRST DULY SWORN, DEPOSE AND SAY THAT THIS MAP, CONSISTING OF ONE (1) SHEET, HAS BEEN CORRECTLY DRAWN TO THE DESIGNATED SCALE FROM FIELD NOTES OF A SURVEY MADE BY ME OR UNDER MY SUPERVISION AND DIRECTION BETWEEN AUGUST 30, 1999, AND SEPTEMBER 30, 1999; THAT THIS MAP TRULY AND CORRECTLY REPRESENTS THE PROPOSED LOCATION AND EXTENT OF THE WORKS USED TO DIVERT WATER FROM MILLER BASIN CREEK, IN WASHOE COUNTY, NEVADA, BY BRIGHT - HOLLAND CORPORATION, A NEVADA CORPORATION, FOR IRRIGATION PURPOSES. THAT THE PROPOSED POINT OF DIVERSION, THE APPROXIMATE LOCATION AND SIZE OF THE DIVERTING CHANNEL OR OTHER CONDUIT, ALL RESERVOIRS OR BASINS, THE LOCATION AND NAMES OF ALL OTHER WORKS WHICH WILL CROSS OR CONNECT WITH THE PROPOSED WORKS, AND THE BOUNDARY OF ALL LANDS, SHOWING BY 40-ACRE SUBDIVISIONS THE AREAS PROPOSED TO BE SERVED, ARE FULLY AND CORRECTLY DESIGNATED THEREON.

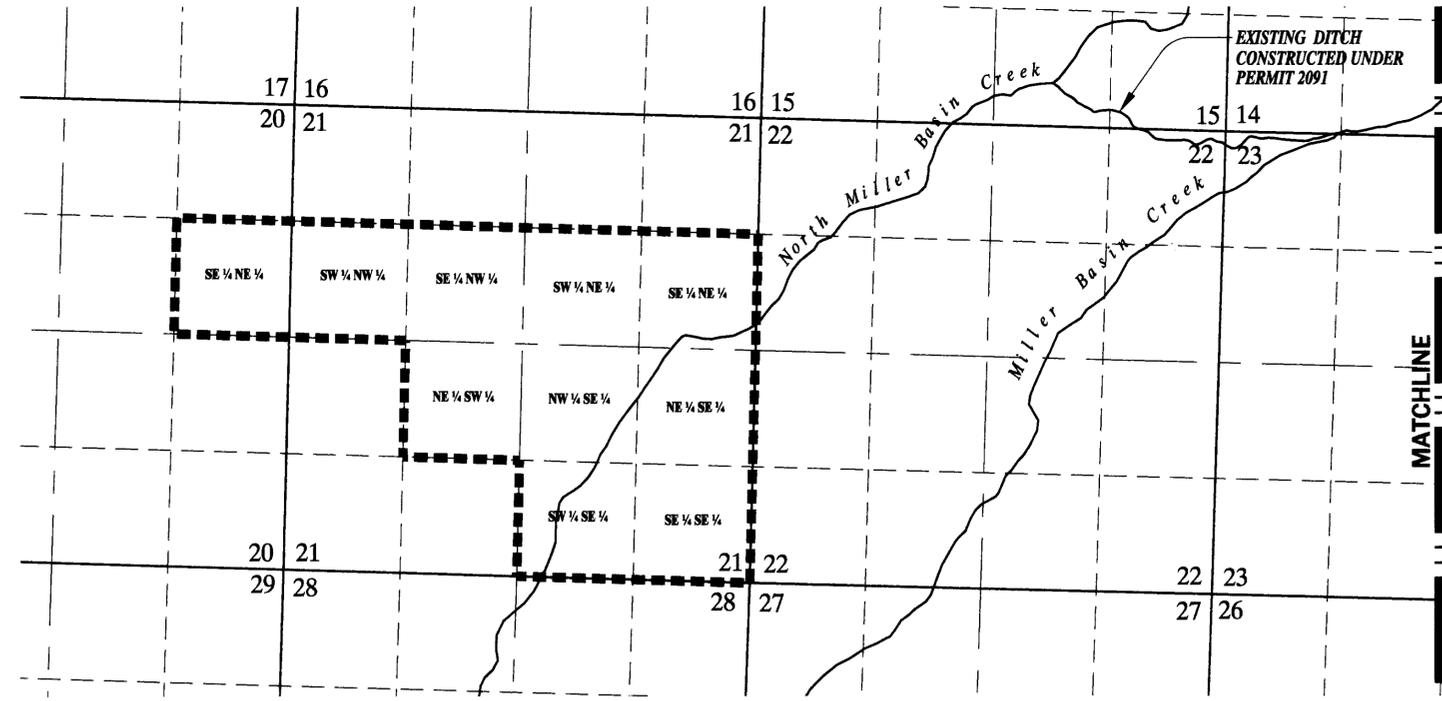

SUBSCRIBED AND SWORN TO BEFORE ME
 THIS 16th DAY OF February, 2001
 NOTARY PUBLIC IN AND FOR WASHOE COUNTY, NEVADA
 MY COMMISSION EXPIRES October 1, 2002

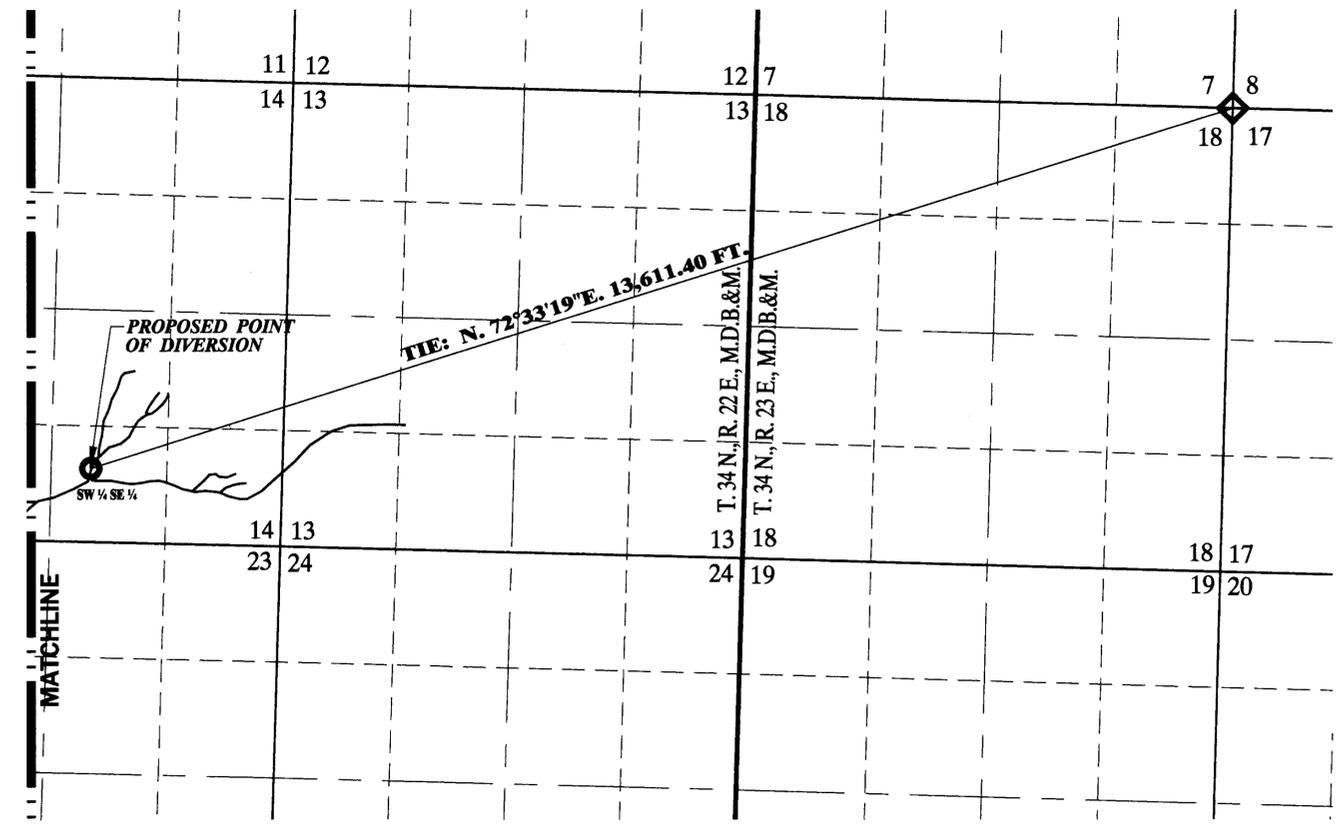

BASIS OF BEARINGS

THE BASIS OF BEARINGS IS THE STATE PLANE COORDINATE SYSTEM. COORDINATES ARE ON GRID DISTANCE.


REFERENCES

- NHAPP AERIAL PHOTOGRAPH, JULY 21 1962, XF674585, 1034, H-2000, GS-VAMV (NBMG PHOTOGRAPH COLLECTION)
- USGS 7 1/2 MIN. QUADRANGLES - THE BANJO, AND SQUAW VALLEY

NOTES


- THE COORDINATES OF THE NE CORNER OF SECTION 18, T.34N., R.23E., M.D.B.&M., ARE: NORTHING 1532060.55, EASTING 2396521.45.
- THE EQUATION TO CONVERT GRID UNITS TO GROUND UNITS IS AS FOLLOWS:

$$\frac{\text{GRID DISTANCE}}{\text{COMBINED FACTOR OF } 0.99747401}$$
- PROPOSED POINT OF DIVERSION ON THIS MAP IS IDENTICAL TO POINT #33 ON MAP FILED UNDER PROOF 09129
- CORNER MEASURED USING TRIMBLE GEO EXPLORER II GPS UNIT, ± 5 METER

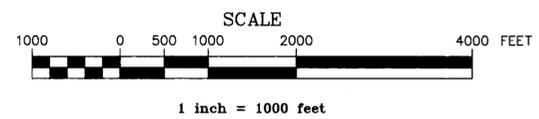

- LEGEND**
- BOUNDARY OF PROPOSED PLACE OF USE
 - PROPOSED POINT OF DIVERSION
 - ◇ FOUND SECTION CORNER (ROCK MOUND 3 1/2 FT. IN DIAMETER)

STATE ENGINEER'S USE

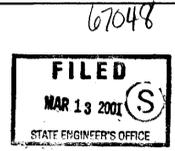

MAP TO ACCOMPANY APPLICATION TO APPROPRIATE THE PUBLIC WATERS OF THE STATE OF NEVADA BY BRIGHT - HOLLAND CORPORATION A NEVADA CORPORATION FOR IRRIGATION PURPOSES WASHOE COUNTY NEVADA

73940 73939 73938 72501 67048