


FND NE CORNER SECTION 25 24 19
25 30

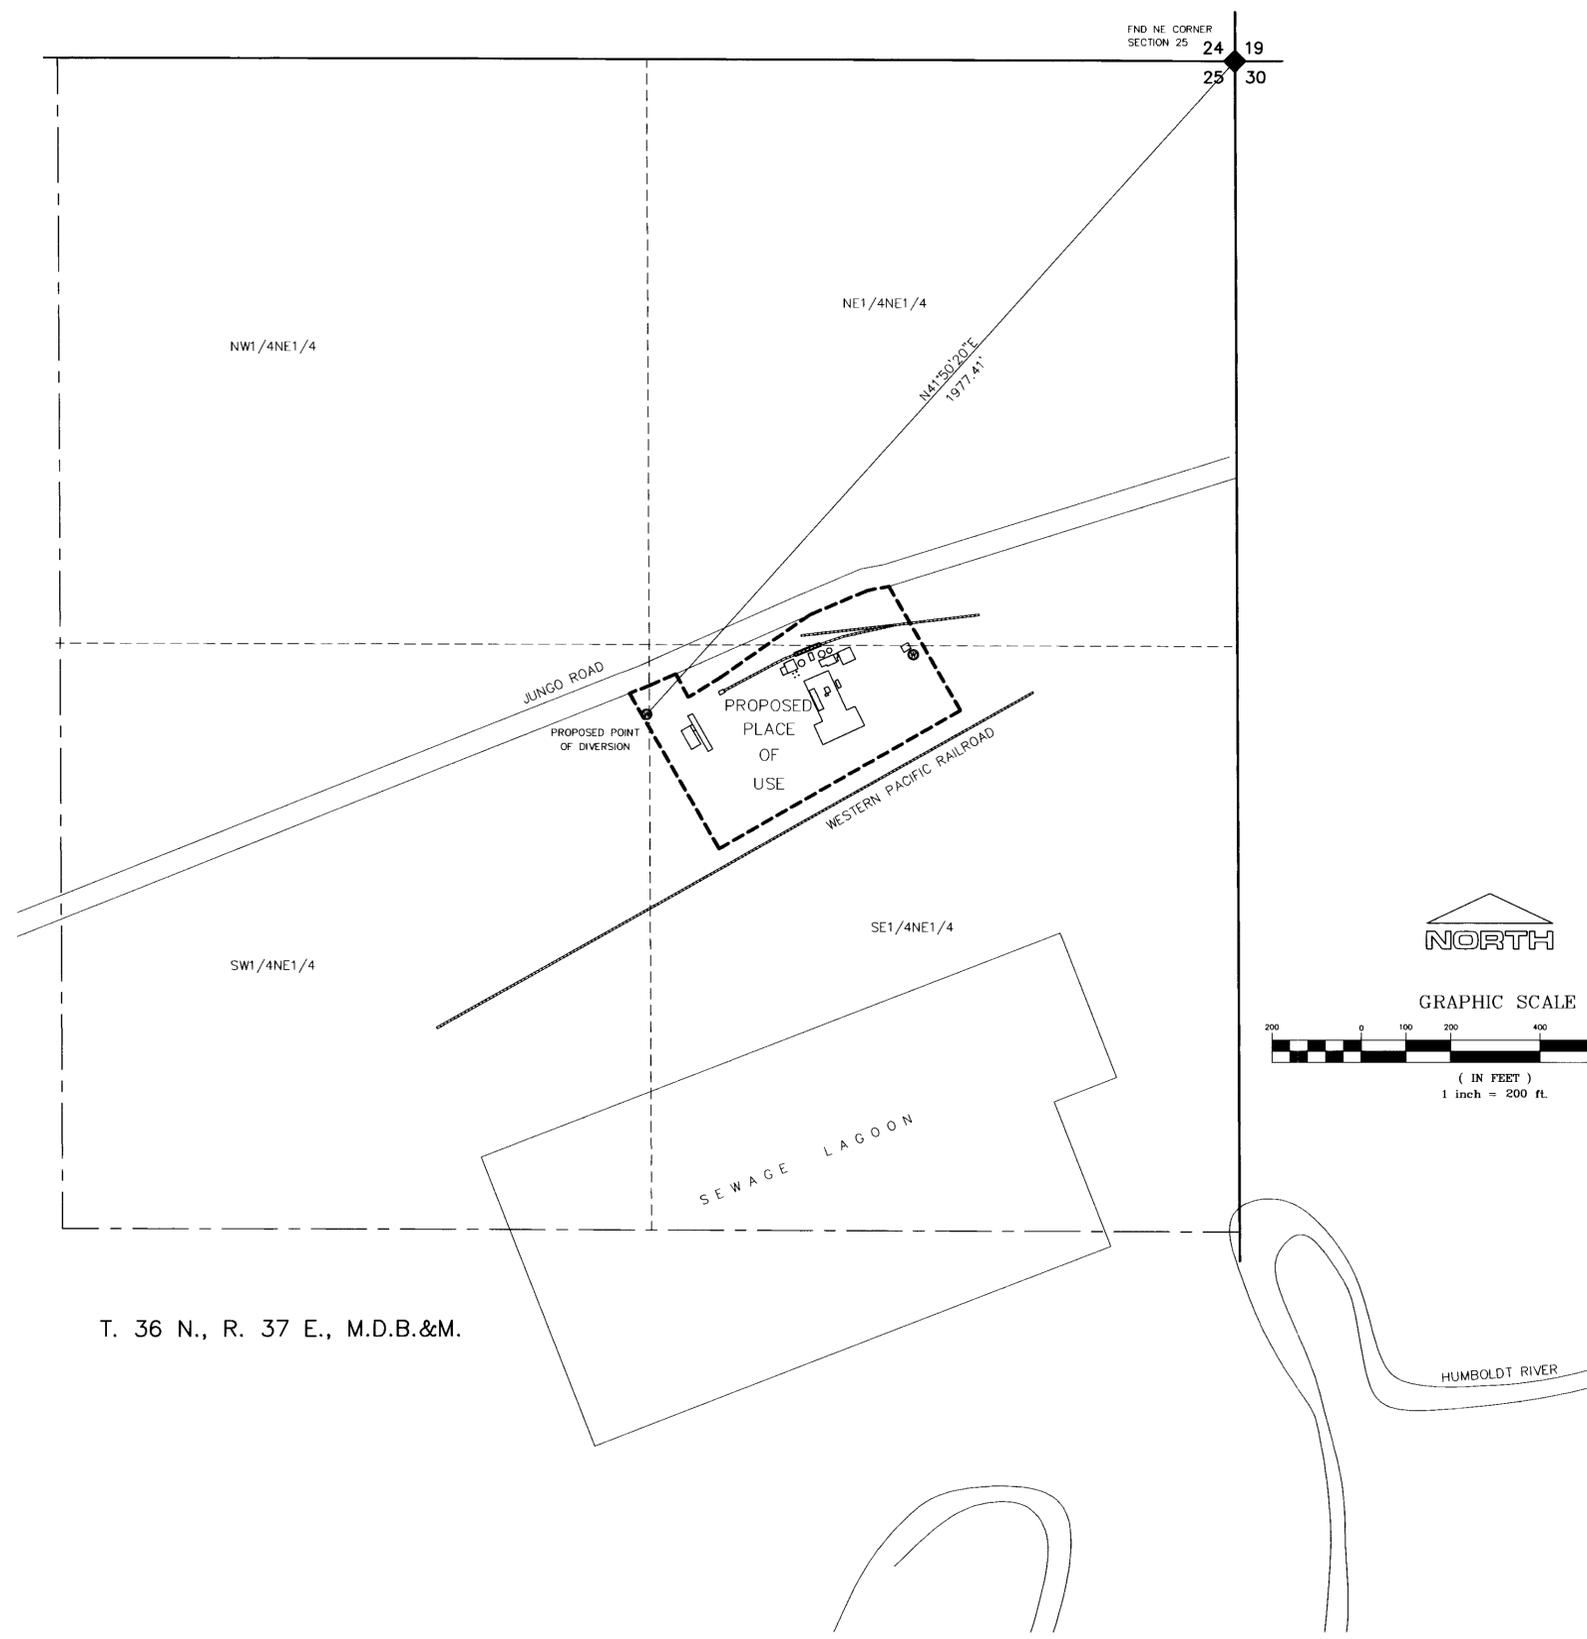



T. 36 N., R. 37 E., M.D.B.&M.

STATE OF NEVADA)
) ss
COUNTY OF HUMBOLDT)

I, Bruce L. Rice, being first duly sworn, depose and say that this map, consisting of 1 sheet, numbered 1 of 1, inclusive, has been correctly drawn to the designated scale from field notes of a survey made by me, or under my supervision and direction, on June 22, 2000; that it truly and correctly represent the proposed location and extent of the works used to divert water from an underground source in Humboldt County, Nevada, by Min-Ad, Inc. for commercial and domestic purposes. That the proposed point of diversion, the approximate location and size of the diverting channel or other conduit, the place and manner of use, and the location and names of all other works or streams which are crossed by, or connected with the said works, are fully and correctly designated thereon.



Subscribed and sworn to before me on this 11 day of January, 2000, 2001
Cathy Mowery
Notary Public in and for Humboldt County, Nevada. My Commission Expires July 1, 2001.

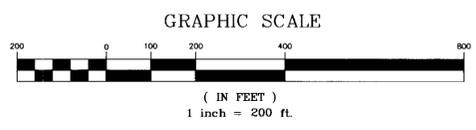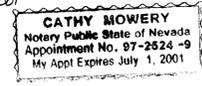


Basis of Bearing: Magnetic North - Var. 16°30'E

67146... RECD. NO. 18031... 1-9-01



STATE ENGINEER'S USE

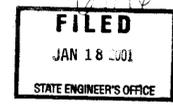

MAP TO ACCOMPANY APPLICATION TO APPROPRIATE WATER

BY: MIN-AD, INC.
FOR: COMMERCIAL AND DOMESTIC PURPOSES
FROM: AN UNDERGROUND SOURCE
IN: HUMBOLDT COUNTY, NEVADA