


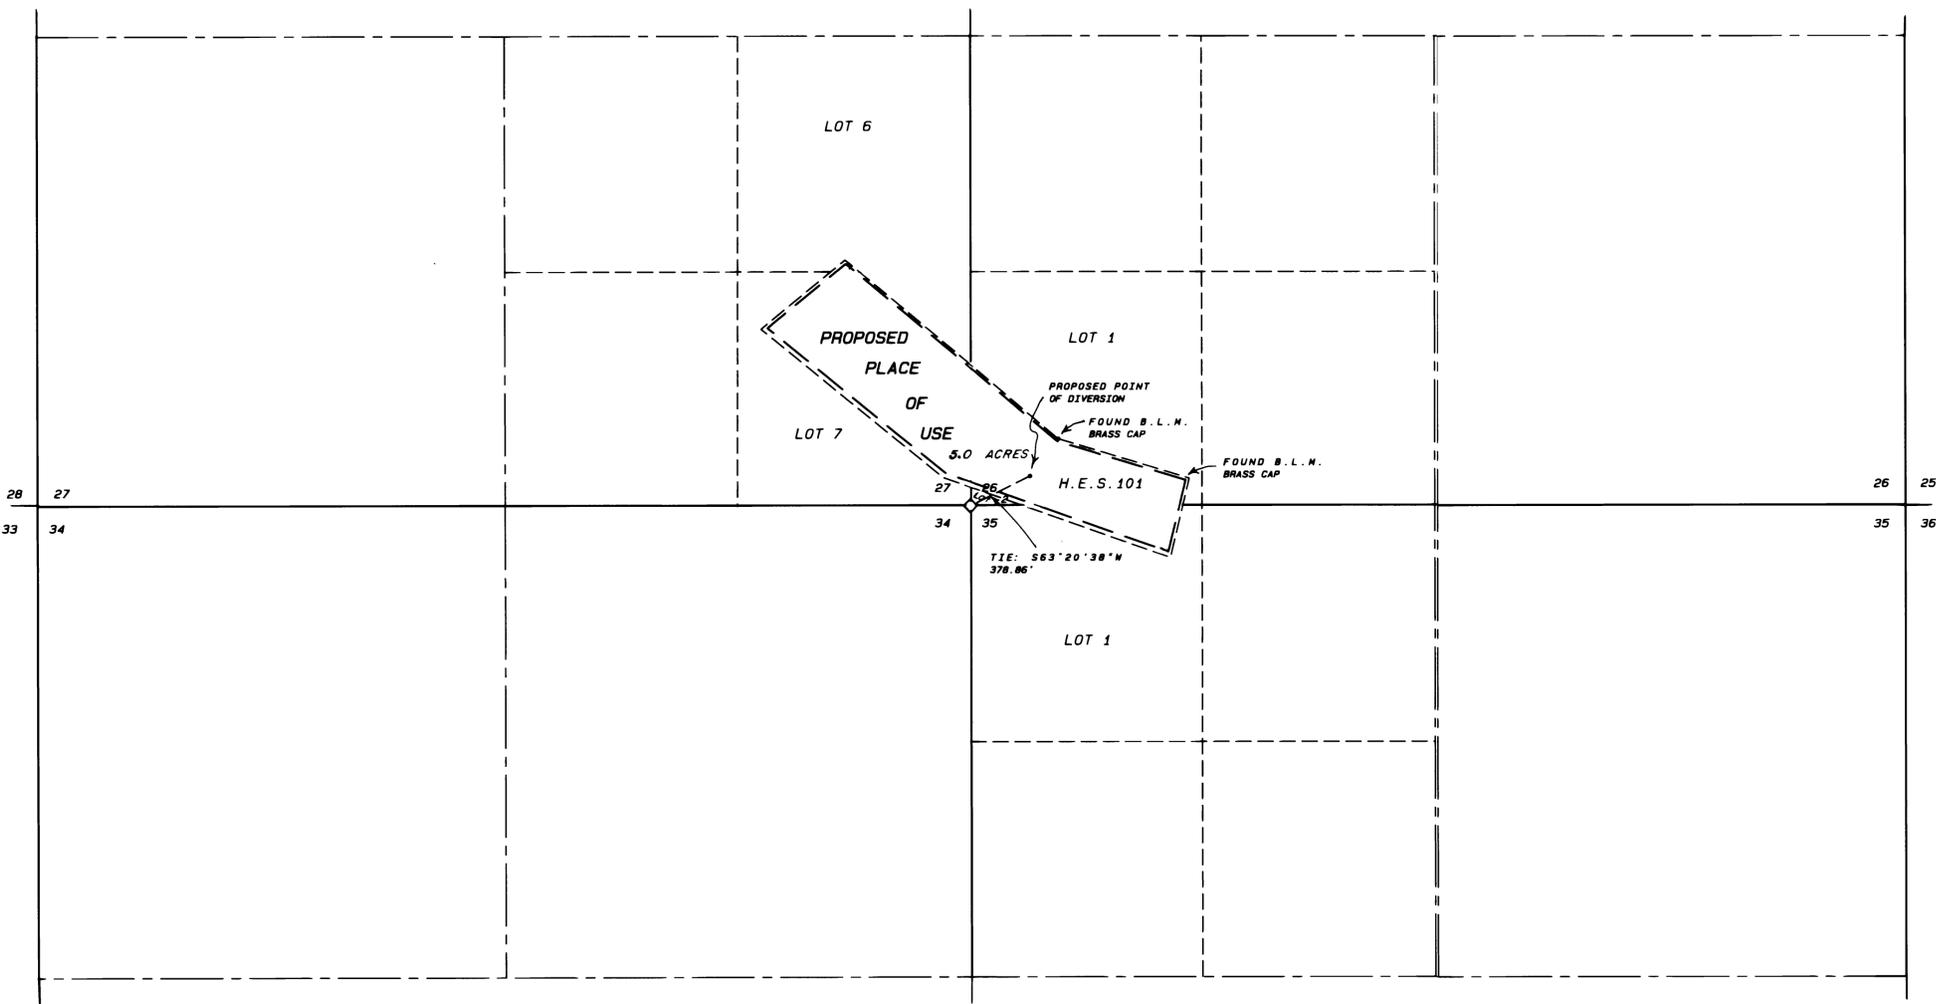

T. 11N., R. 44E.
M.D.B. & M.

PORTIONS OF SECTIONS 26, 27, 34 AND 35, T. 11N., R. 44E., M.D.B. & M.





STATE OF NEVADA
COUNTY OF HUMBOLDT

I, JOHN H. MILTON III, being first duly sworn, depose and say that this map, consisting of one sheet, numbered from 1 to 1, inclusive, has been correctly drawn to the designated scale from field notes of a survey made by me, or under my supervision and direction, between the 15th day of January, and the 16th day of January, 2001; that it truly and correctly represents the proposed location and extent of the works used to divert water from a spring in Nye County, Nevada by Steven W. Johnson & Brenda J. Johnson for irrigation and domestic purposes. That the proposed point of diversion, the approximate location and size of the diverting channel or other conduit, the place and manner or use, the location and names of all other works or streams which are crossed by, or connected with the said works, are fully and correctly designated thereon.


 JOHN H. MILTON III
 State Water Right Surveyor No. 573
 Commission No. 527
 Expires 11-11-01

Subscribed and sworn to before me this 17th day of January 2001.

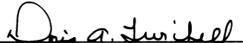
 DORIS A. TWICHELL
 Notary Public in and for Humboldt County, State of Nevada.
 My commission expires on: May 28th, 2001.

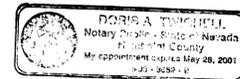

NOTES:

- ◊ Indicates a found section corner, an iron pipe with a G.L.O. brass cap, unless otherwise noted.
- Basis of Bearings: NGS 84 from satellite observation from the SW corner of Section 26, T. 11N., R. 44E., M.D.B. & M.
- Indicates the boundary of the proposed place of use.



Desert Mountain Surveying
 Land and Water Right Surveyors
 146 West Second Street
 WINNEMUCCA, NEVADA 89445 (775) 623-4414

STATE ENGINEER'S USE

67147

FILED
JAN 18 2001
STATE ENGINEER'S OFFICE

RECEIVED
STATE ENGINEER'S OFFICE
JAN 18 PM 1:23

MAP TO ACCOMPANY APPLICATION
TO APPROPRIATE WATER

BY STEVEN W. JOHNSON &
BRENDA J. JOHNSON
FOR IRRIGATION AND DOMESTIC USE
FROM UNDERGROUND
IN NYE COUNTY, NEVADA