

Situated within Sec.'s 27 & 34,
T. 24 S., R. 57 E., M.D.M.,
Clark County, Nevada

SURVEYOR'S CERTIFICATE

STATE OF NEVADA }
COUNTY OF LINCOLN } SS

I, James J. Owens, being first duly sworn, depose and say that this map, consisting of 1 sheet, numbered from 1 to 1, inclusive, has been correctly drawn to the designated scale from field notes of a survey made by me, or under my supervision and direction, between the 5th of Dec., 2000 and the 12th of Jan., 2001, that it truly and correctly represents the proposed location and extent of the works used to divert water from an underground well, in Clark County, Nevada, by Grover W. Bynum for Sultan Sand Company for mining purposes. That all other works or streams which are crossed by, or connected with, said works; the profile and cross-sections of the diverting channel, are correctly shown and designated hereon.



Subscribed and sworn to before me this 15th day of January, 2001.

Spencer W. Hafen
Spencer W. Hafen
Notary Public in and for Lincoln County, State of Nevada.
My Commission Expires on the 02 day of April, 2002.





BASIS OF BEARING

The Basis of Bearing was established by G.P.S., using a known NAD83 Nevada East Zone State Plane Coordinate on a U.S.G.S. Control Station described as "TABLE". The accuracy for this survey is 3 meters.

LEGEND

- ⊕ Found Sec. Cor. as described.
- ⊠ Found Patent Claim Cor. - scribed 4x4 post.
- Ⓞ Patent Claim Cor. number.

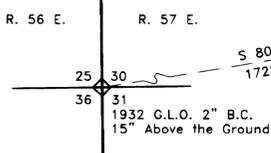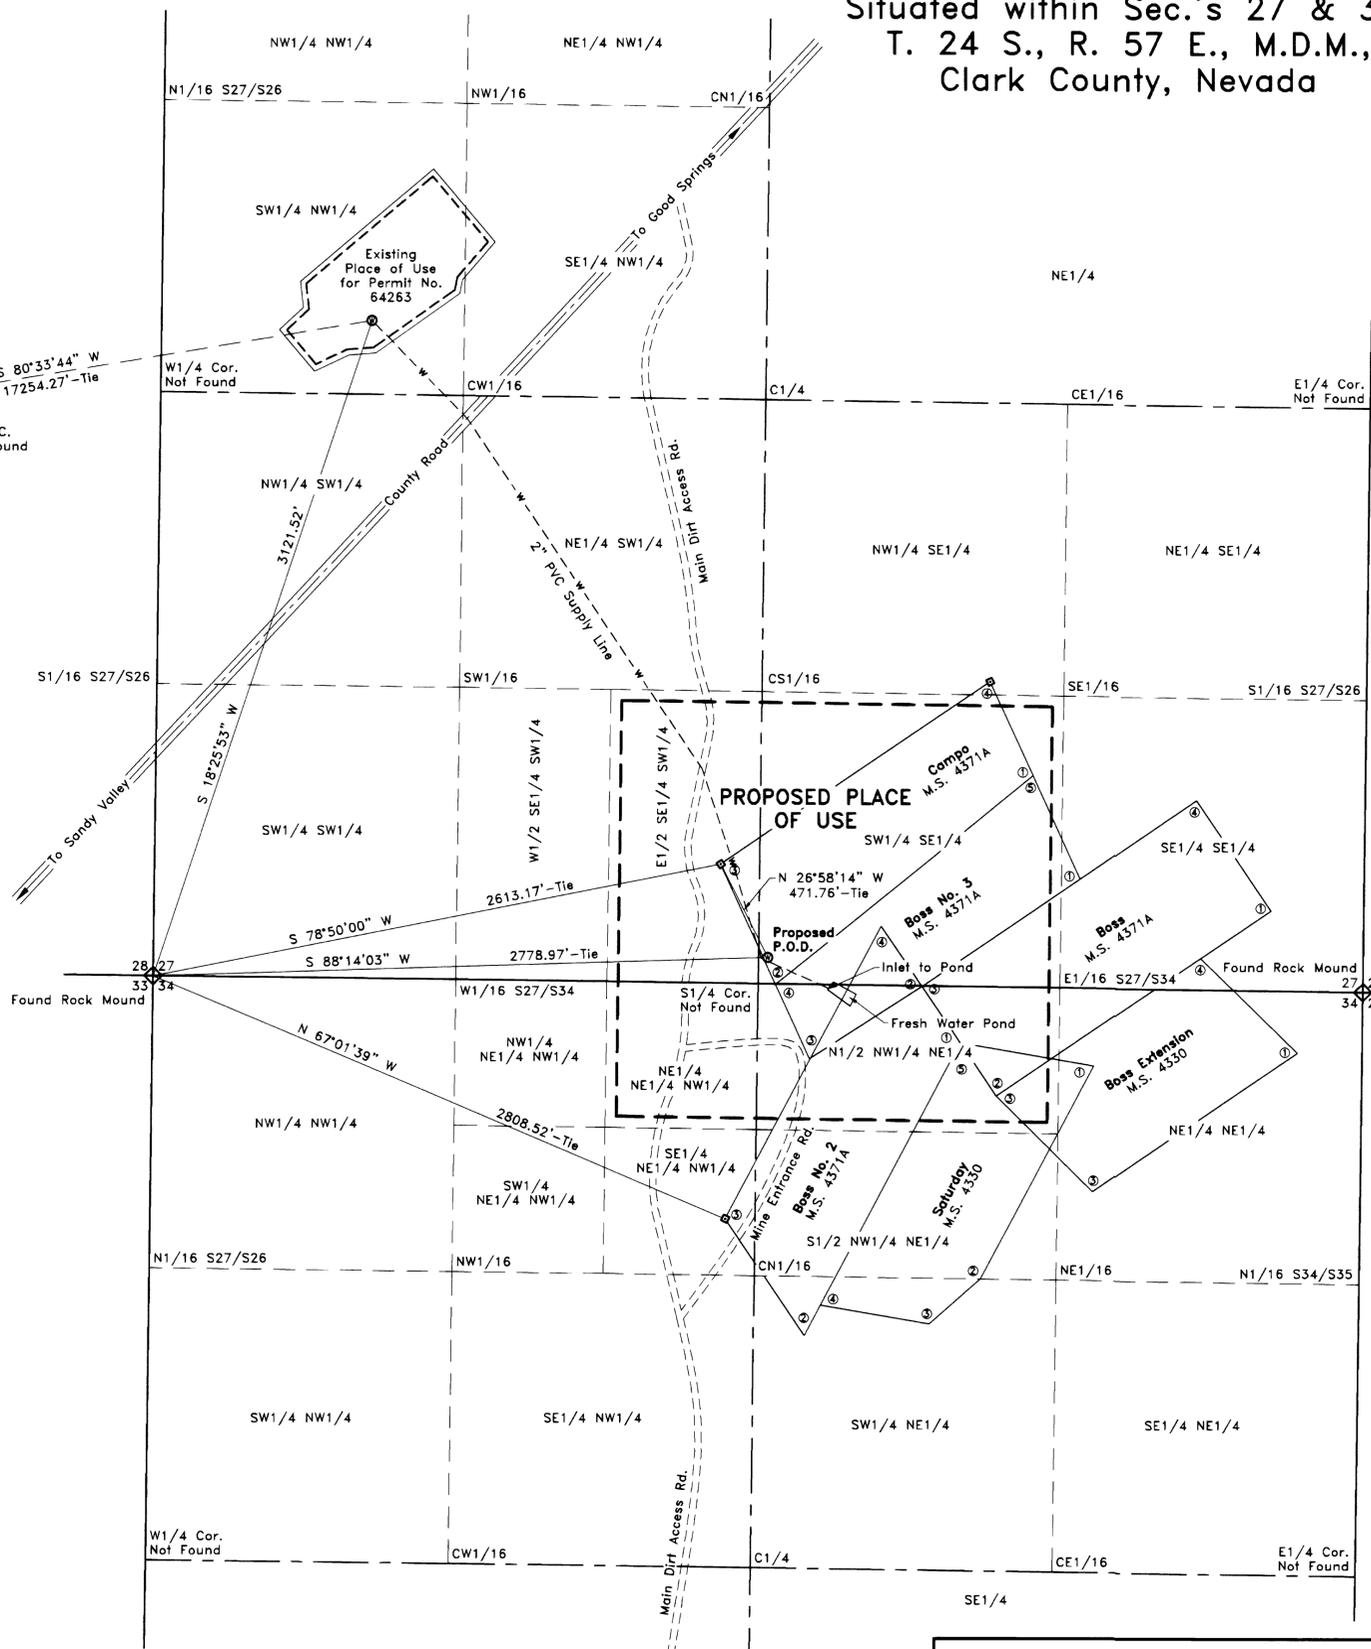

THE OWENS SURVEYING OUTFIT, INC.
Water Right, Mineral & Land Surveying throughout the West
P.O. Box 540
99 W. Hollywood
Pioche, Nevada 89043
Tel : 775-962-5115
Fax : 775-962-5116

Nev-157
S. Hafen

STATE ENGINEER'S USE
Title block and affidavit should include the word "portion" where it describes place of use and point of diversion. Found section corner labeled 25 should be 35. 3-9-01
CY

FILED
MAR 8 2001
STATE ENGINEER

Map to Accompany Application to Change the Place of Use and Point of Diversion Under Permit No. 64263
For : Mining Purposes
By : Grover W. Bynum, for Sultan Sand Comp.
From : Underground Source
In : Clark County, Nevada