


STATE OF NEVADA
COUNTY OF WASHOE

} SS

I, GEORGE M. THIEL, BEING FIRST DULY SWORN, DEPOSE AND SAY THAT SITE INSPECTIONS HAVE BEEN MADE BY ME, OR UNDER MY SUPERVISION AND DIRECTION, ON OR BEFORE FEBRUARY 1, 2001; THAT THE LOCATION OF EACH REFERENCE MONUMENT HAS BEEN VERIFIED BY SITE INSPECTION; THAT THE PLACE OF USE SITES HAVE BEEN INSPECTED; THAT THIS MAP, CONSISTING OF 1 SHEET, HAS BEEN CORRECTLY DRAWN TO THE DESIGNATED SCALE FROM SURVEYING CALCULATION NOTES PREPARED BY ME, OR UNDER MY SUPERVISION AND DIRECTION, RELYING UPON ANALYSIS OF RECORDED SURVEY MAPS AND OTHER RECORDED SURVEYING DOCUMENTS ON FILE IN THE OFFICE OF THE STATE ENGINEER AND THE WASHOE COUNTY RECORDER'S OFFICE; THAT THIS MAP TRULY AND CORRECTLY REPRESENTS THE LOCATION OF A PORTION OF THE PLACE OF USE OF CLAIM 128/129 OF THAT CERTAIN DECREE ENTITLED "UNITED STATES OF AMERICA, PLAINTIFF, VS ORR DITCH WATER COMPANY, ET AL, DEFENDANTS, IN EQUITY DOCKET A-3" BEING CHANGED BY WASHOE COUNTY, A POLITICAL SUBDIVISION OF THE STATE OF NEVADA, FOR MUNICIPAL & DOMESTIC PURPOSES. THAT THE PLACE OF USE BEING REMOVED FROM IRRIGATION, ALONG WITH ALL CHANNELS OR OTHER CONDUITS, ALL RESERVOIRS OR BASINS, THE LOCATION AND NAMES OF ALL OTHER WORKS WHICH CONNECT OR CROSS WITH THE SAID WORKS, AND THE BOUNDARY OF ALL LANDS SHOWN BY 40-ACRE SUBDIVISIONS, THE AREAS BEING REMOVED FROM IRRIGATION, ARE FULLY AND CORRECTLY DESIGNATED THEREON.

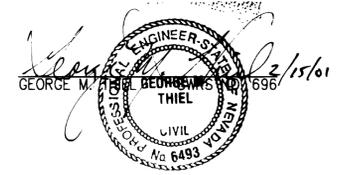

SUBSCRIBED AND SWORN TO BEFORE ME
THIS 15th DAY OF FEBRUARY, 2001.
Notary Public in and for Washoe County, Nevada
MY COMMISSION EXPIRES October 1, 2003

BASIS OF BEARINGS

THE NORTH LINE OF SECTION 10, T.19N., R.19E., M.D.B. & M. BEARING N 85°49'03" E, PER ELMCREST HEIGHTS SUBDIVISION UNIT 3, MAP NO. 500 DOCUMENT NO. 234979 FILED NOVEMBER 8, 1954 IN THE WASHOE COUNTY RECORDER'S OFFICE.

POINT OF DIVERSION AFTER TRANSFER



EXISTING SIERRA PACIFIC POWER COMPANY POINTS OF DIVERSION AS DESCRIBED IN PERMIT 58882 AND AS SHOWN ON THE SUPPORTING MAP ACCOMPANYING SAID PERMIT ON FILE WITH THE STATE ENGINEER.

PLACE OF USE AFTER TRANSFER

THE WATER SERVICE AREA OF SIERRA PACIFIC POWER COMPANY AS SHOWN ON THE SUPPORTING MAP ON FILE UNDER PERMIT 62141.

REFERENCE DOCUMENTS

1. AMENDED MAP OF BLOCKS "D" & "E" OF LAKE PARK HEIGHTS, MAP NO. 445, DOCUMENT NO. 170785 FILED FEBRUARY 3, 1949 IN THE WASHOE COUNTY RECORDER'S OFFICE, STATE OF NEVADA.
2. THE SECOND AMENDED MAP OF BLOCKS "A", "B", "C", "F" AND LOTS 1, 2, 3, 4, 5 & 6 OF BLOCK "E" OF LAKE PARK HEIGHTS, MAP NO. 449, DOCUMENT NO. 178325 FILED OCTOBER 27, 1949 IN THE WASHOE COUNTY RECORDER'S OFFICE, STATE OF NEVADA.
3. LAKE PARK HEIGHTS, MAP NO. 309, DOCUMENT NO. 144959 FILED AUGUST 30, 1946 IN THE WASHOE COUNTY RECORDER'S OFFICE, STATE OF NEVADA.

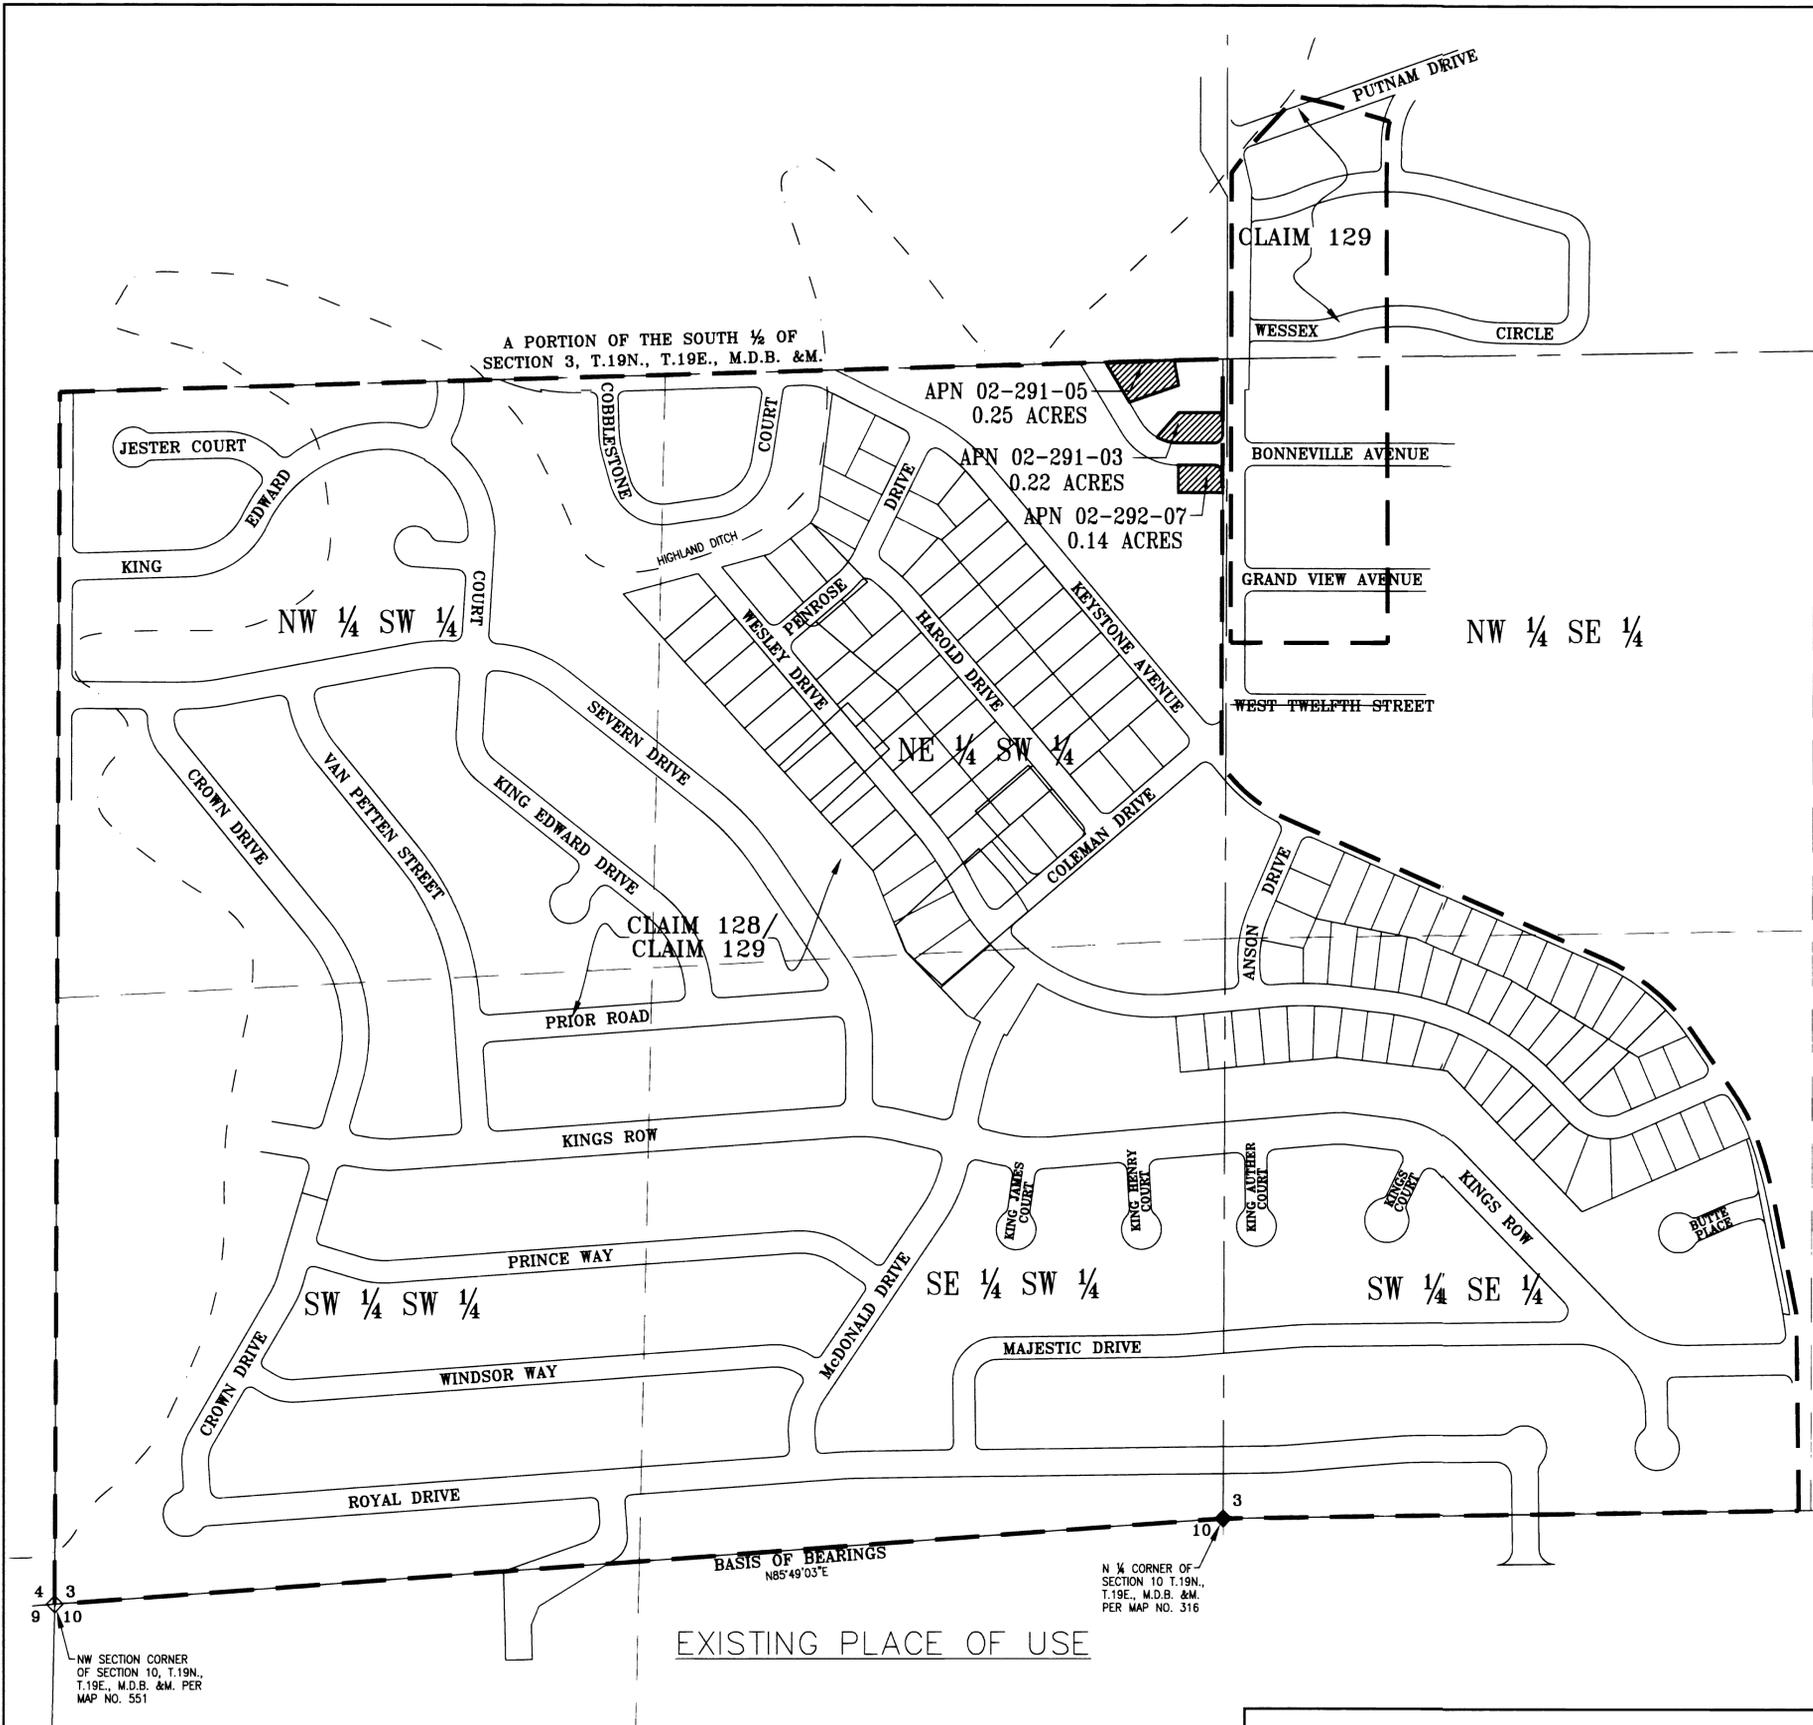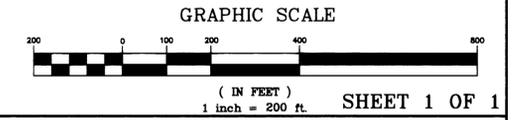

EXISTING PLACE OF USE

LEGEND

- ◆ - QUARTER CORNER AS NOTED
- ◇ - SECTION CORNER AS NOTED
- - - - CLAIM BOUNDARY
- ▨ - PORTION OF CLAIM 128/129 CHANGED BY THIS APPLICATION


TEC ENGINEERING CONSULTANTS
 P.O. Box 70458 Reno, Nevada 89570-0458
 (775)352-7800 Fax(775)352-7929

STATE ENGINEER'S USE
 This map has 2 Sheets 1/2

FILED
 FEB 15 2001
 STATE ENGINEER'S OFFICE

MAP
 TO ACCOMPANY APPLICATION TO CHANGE THE
 USE OF A PORTION OF CLAIMS 128/129
 OF THE TRUCKEE RIVER DECREE
 BY
 WASHOE COUNTY, A POLITICAL SUBDIVISION
 OF THE STATE OF NEVADA
 FOR
 MUNICIPAL & DOMESTIC PURPOSES

WASHOE COUNTY NEVADA

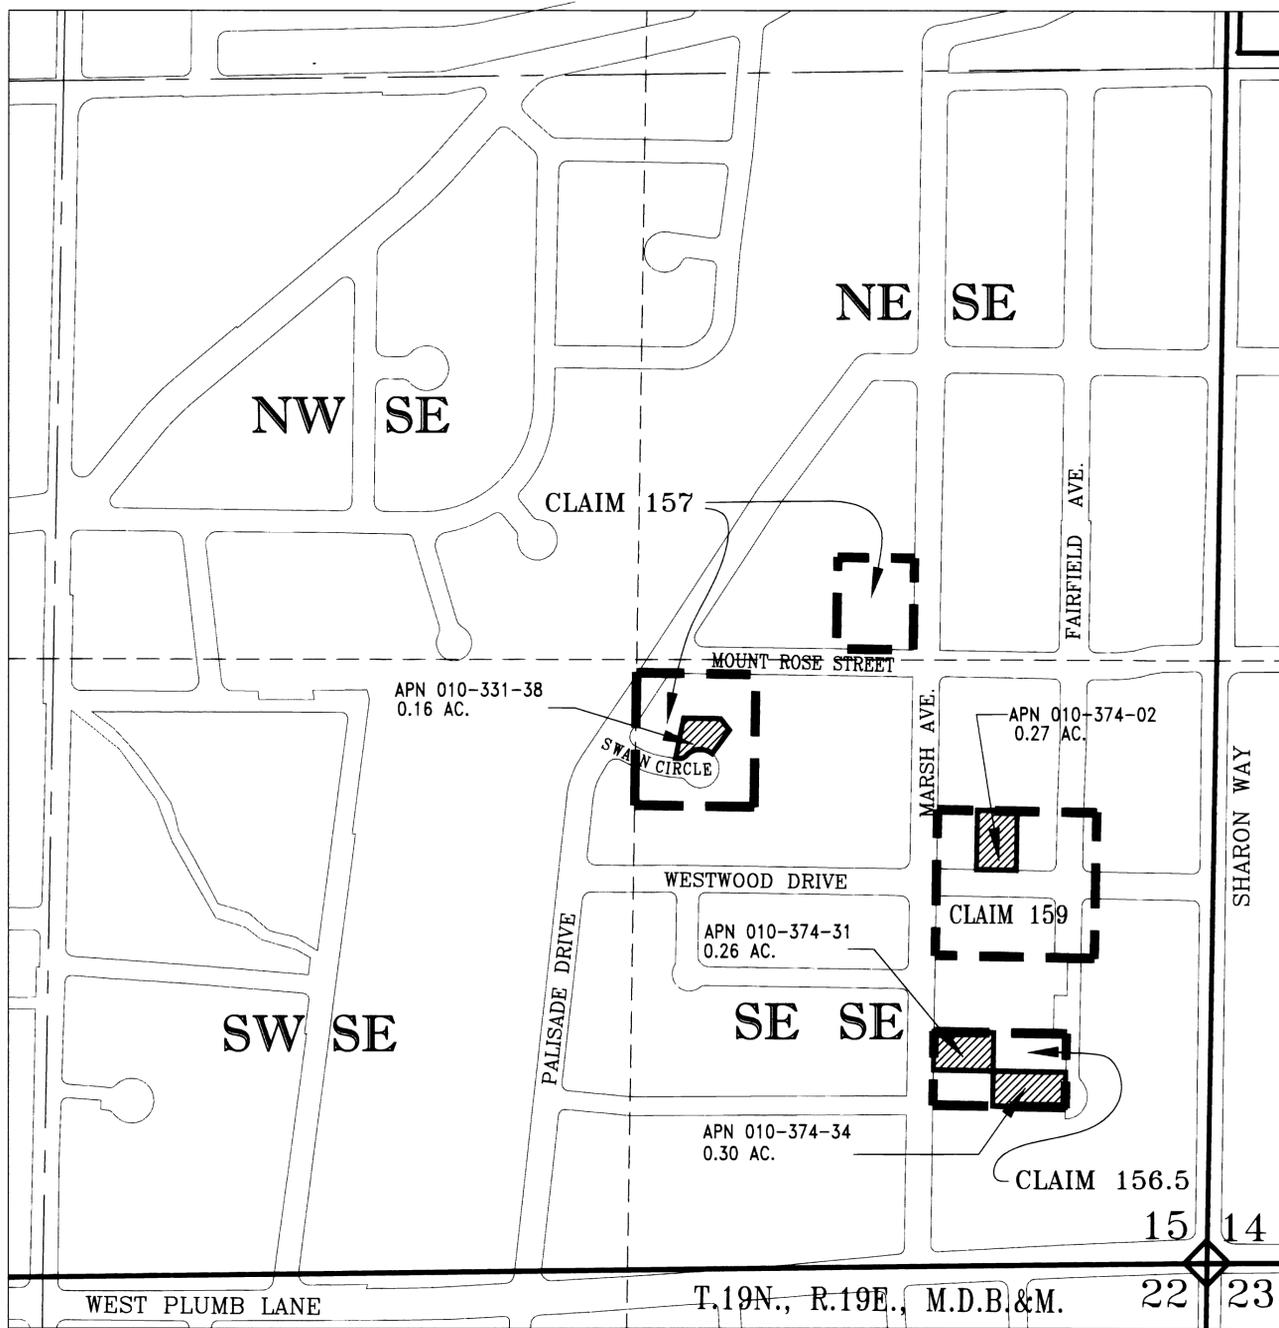

EXISTING PLACE OF USE




- LEGEND**
- - - CLAIM BOUNDARY
 - PORTION OF CLAIMS 156.5, 157, AND 159 CHANGED BY THIS APPLICATION
 - SECTION CORNER AS NOTED

STATE OF NEVADA } SS

COUNTY OF WASHOE

I, GEORGE M. THIEL, BEING FIRST DULY SWORN, DEPOSE AND SAY THAT SITE INSPECTIONS HAVE BEEN MADE BY ME, OR UNDER MY SUPERVISION AND DIRECTION, ON OR BEFORE FEBRUARY 1, 2001; THAT THE LOCATION OF EACH REFERENCE MONUMENT HAS BEEN VERIFIED BY SITE INSPECTION; THAT THE PLACE OF USE SITES HAVE BEEN INSPECTED; THAT THIS MAP, CONSISTING OF 1 SHEET, HAS BEEN CORRECTLY DRAWN TO THE DESIGNATED SCALE FROM SURVEYING CALCULATION NOTES PREPARED BY ME, OR UNDER MY SUPERVISION AND DIRECTION, RELYING UPON ANALYSIS OF RECORDED SURVEY MAPS AND OTHER RECORDED SURVEYING DOCUMENTS ON FILE IN THE OFFICE OF THE STATE ENGINEER AND THE WASHOE COUNTY RECORDER'S OFFICE; THAT THIS MAP TRULY AND CORRECTLY REPRESENTS THE LOCATION OF A PORTION OF THE PLACE OF USE OF CLAIMS 156.5, 157, AND 159 OF THAT CERTAIN DECREE ENTITLED "UNITED STATES OF AMERICA, PLAINTIFF, VS ORR DITCH WATER COMPANY, ET AL, DEFENDANTS, IN EQUITY DOCKET A-3" BEING CHANGED BY WASHOE COUNTY, A POLITICAL SUBDIVISION OF THE STATE OF NEVADA, FOR MUNICIPAL & DOMESTIC PURPOSES. THAT THE PLACE OF USE BEING REMOVED FROM IRRIGATION, ALONG WITH ALL CHANNELS OR OTHER CONDUITS, ALL RESERVOIRS OR BASINS, THE LOCATION AND NAMES OF ALL OTHER WORKS WHICH CONNECT OR CROSS WITH THE SAID WORKS, AND THE BOUNDARY OF ALL LANDS SHOWN BY 40-ACRE SUBDIVISIONS, THE AREAS BEING REMOVED FROM IRRIGATION, ARE FULLY AND CORRECTLY DESIGNATED THEREON.

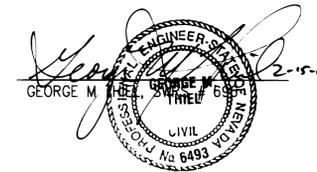

SUBSCRIBED AND SWORN TO BEFORE ME
 THIS 15th DAY OF February, 2001.

 NOTARY PUBLIC IN AND FOR WASHOE COUNTY, NEVADA.
 MY COMMISSION EXPIRES October 1, 2003.



BASIS OF BEARINGS


THE BASE PARCEL COVERAGE IS DERIVED FROM THE WASHOE COUNTY PARCEL BASE PRODUCED BY R&S DIGITAL INC., USING NEVADA STATE PLANE (FEET), NAD 1983, WEST ZONE, SPARKS MODIFIED GROUND PROJECTION

POINT OF DIVERSION AFTER TRANSFER

EXISTING SIERRA PACIFIC POWER POINTS OF DIVERSION AS DESCRIBED IN PERMIT 58882 AND AS SHOWN ON THE SUPPORTING MAP ACCOMPANYING SAID PERMIT ON FILE WITH THE STATE ENGINEER

PLACE OF USE AFTER TRANSFER

THE WATER SERVICE AREA OF SIERRA PACIFIC POWER COMPANY AS SHOWN ON THE SUPPORTING MAP ON FILE UNDER PERMIT 62141

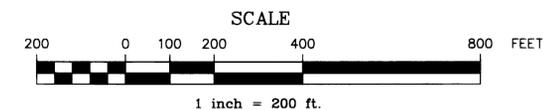

<p style="text-align: center;">STATE ENGINEER'S USE</p> <p style="font-size: small;">This map has 2 sheets 3/2</p> <div style="border: 1px solid black; padding: 2px; width: fit-content; margin: 0 auto;"> <p style="text-align: center; margin: 0;">FILED</p> <p style="text-align: center; margin: 0;">FEB 15 2001</p> <p style="text-align: center; margin: 0; font-size: x-small;">STATE ENGINEER'S OFFICE</p> </div>	<p style="text-align: center; font-size: small;">MAP</p> <p style="text-align: center;">TO ACCOMPANY APPLICATION TO CHANGE THE POINT OF DIVERSION, MANNER & PLACE OF USE OF A PORTION OF CLAIMS 156.5, 157, AND 159 OF THE TRUCKEE RIVER DECREE</p> <p style="text-align: center; font-size: x-small;">BY WASHOE COUNTY, A POLITICAL SUBDIVISION OF THE STATE OF NEVADA FOR MUNICIPAL AND DOMESTIC USES</p> <p style="text-align: center; font-size: small;">WASHOE COUNTY NEVADA</p>
--	---