


MAP TO ACCOMPANY APPLICATION TO CHANGE PLACE OF USE AND POINT OF DIVERSION OF A PORTION OF PERMIT NO. 15032




BASIS OF BEARINGS
 N 22° 00' 00\"/>

EXISTING PLACE OF USE
 PORTION OF THE NE4NE4, SECTION 9
 AND A PORTION OF THE NW4NW4 SECTION 10
 T21S,R61E, M.D.M.

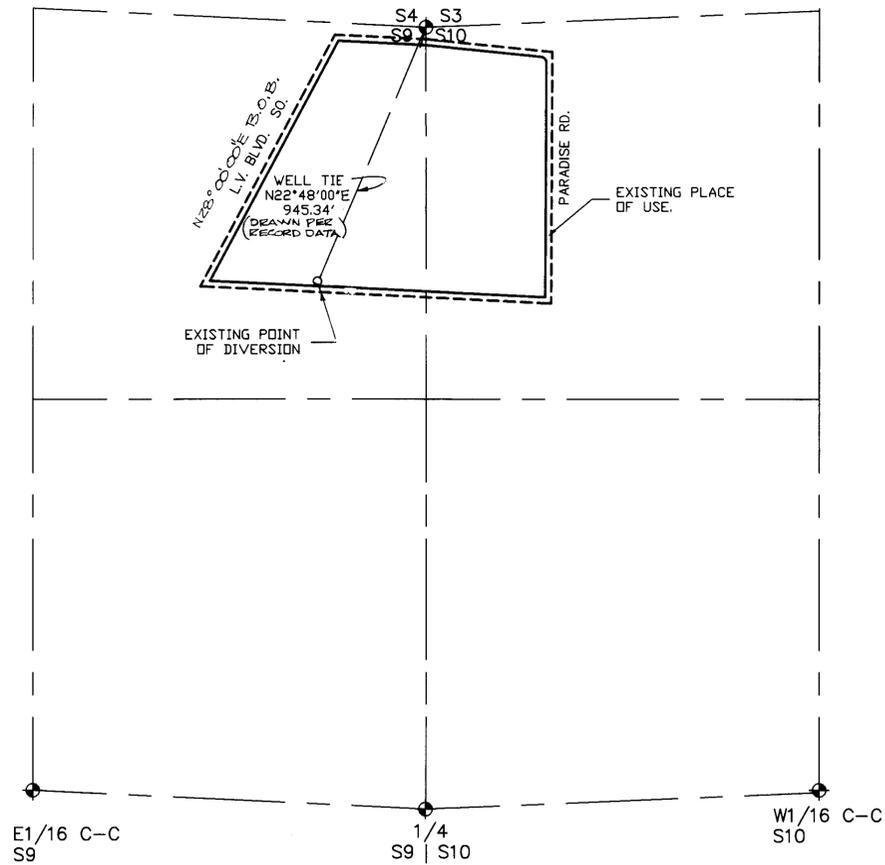

LEGEND
 B.O.B. BASIS OF BEARINGS
 ● MONUMENTS FOUND AS SHOWN

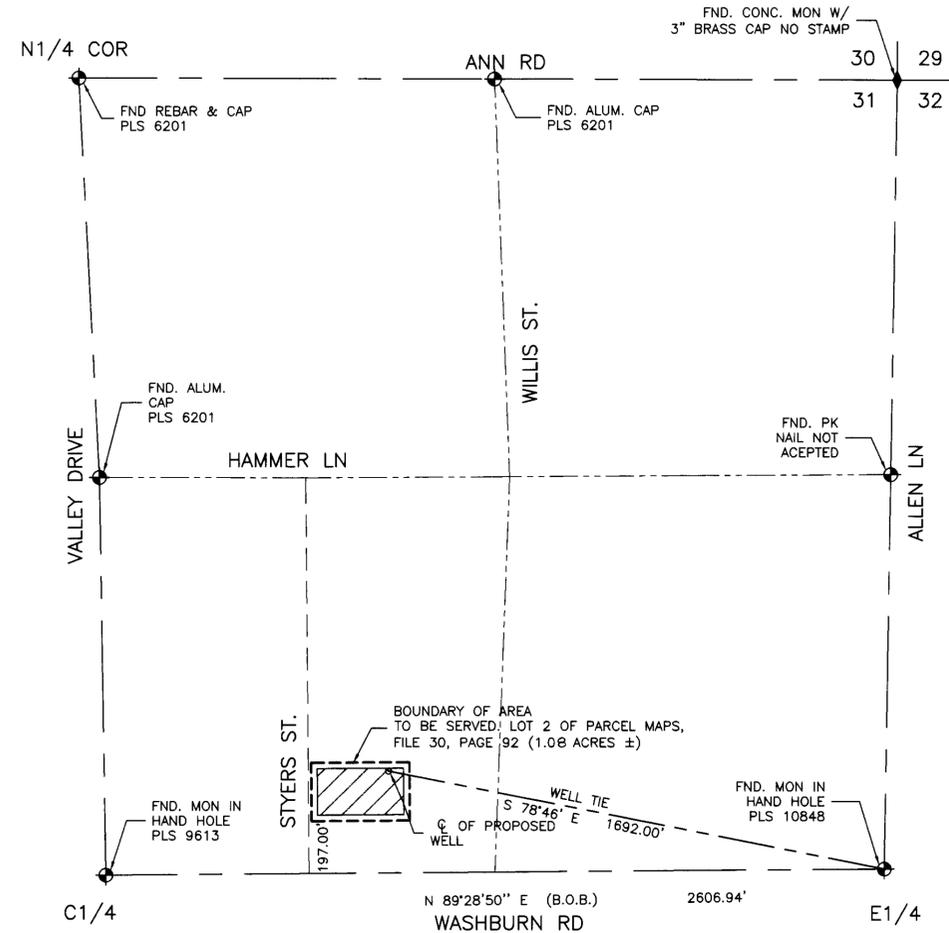


PROPOSED PLACE OF USE.
 PTN: SW1/4 NE1/4, SEC. 31, T19S, R61E, M.D.M.

ACKNOWLEDGEMENT

STATE OF NEVADA
 COUNTY OF CLARK

THIS INSTRUMENT WAS ACKNOWLEDGED BEFORE ME ON 4/17/2001
 BY Robert Fulstone

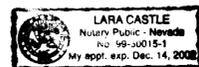

LARA CASTLE
 NOTARY PUBLIC IN AND FOR SAID COUNTY AND STATE
 MY COMMISSION EXPIRES ON DECEMBER 14, 2002


67334 CERTIFICATE NO. 18138 ISSUED 8-26-11

BASIS OF BEARINGS

S 89°28'50\"/>


I, ROBERT FULSTONE, BEING FIRST DULY SWORN DEPOSE AND SAY THAT THIS MAP CONSISTING OF ONE SHEET HAS BEEN CORRECTLY DRAWN TO THE DESIGNATED SCALE FROM THE FIELD NOTES OF THE SURVEY MADE UNDER MY SUPERVISION AND DIRECTION ON 2/19/01 AND THAT IS TRULY AND CORRECTLY REPRESENTS THE PROPOSED LOCATION AND EXTENT OF THE WORKS USED TO DIVERT WATER FROM AN UNDERGROUND SOURCE IN THE LAS VEGAS VALLEY BASIN BY THOMAS J CLARK FOR QUASI-MUNICIPAL USE, THAT THE PROPOSED POINT OF DIVERSION, THE APPROXIMATE LOCATION AND SIZE OF THE DIVERTING CHANNEL OR OTHER CONDUIT, THE PLACE AND MANNER OF USE AND THE LOCATION AND USE OF ALL OTHER STREAMS, WHICH ARE CROSSED OR CONNECTED WITH THE SAID WORKS ARE FULLY AND CORRECTLY DESIGNATED THEREON.

ROBERT FULSTONE
 STATE WATER RIGHTS SURVEYOR
 NEVADA CERTIFICATE NO. 639

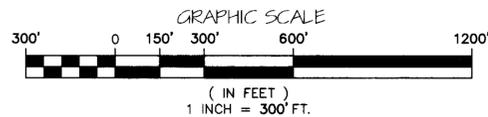

STATE ENGINEER'S USE

67334

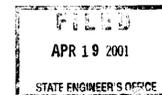

MAP TO ACCOMPANY APPLICATION FOR CHANGE OF PLACE OF USE AND POINT OF DIVERSION OF A PORTION OF PERMIT NO. #15032 CERTIFICATE NO. #8712

FOR: THOMAS J CLARK
 PURPOSE: QUASI-MUNICIPAL
 FROM: AN UNDERGROUND SOURCE
 IN CLARK COUNTY, NEVADA

DRAWN BY: BRAD KILEN
 DATE: 2/27/2001
 DWG #: GG2-03
 FILE NAME: 3004WRT
 SCALE: 1" = 300'

FULSTONE ENTERPRISES
 940 S. MARTIN LUTHER KING BOULEVARD
 LAS VEGAS, NV 89109
 PHONE (702) 382-8141 FAX (702) 382-3103
 EMAIL: fei@wizard.com