


PORTION OF THE S 1/2 OF SECTION 15, T.38N., R.38E., M.D.B. & M.

NOTES:

- ◊ Indicates a found section corner, an iron pipe with a B.L.M. brass cap, unless otherwise noted.
- ◆ Indicates a found 1/4 section corner, an iron pipe with a B.L.M. brass cap, unless otherwise noted.

Basis of Bearings was taken from Record of Survey Map File Number 161144 prepared for Samuel Ragusa which was recorded in the Office of the Humboldt County Recorder on August 8th, 1973.

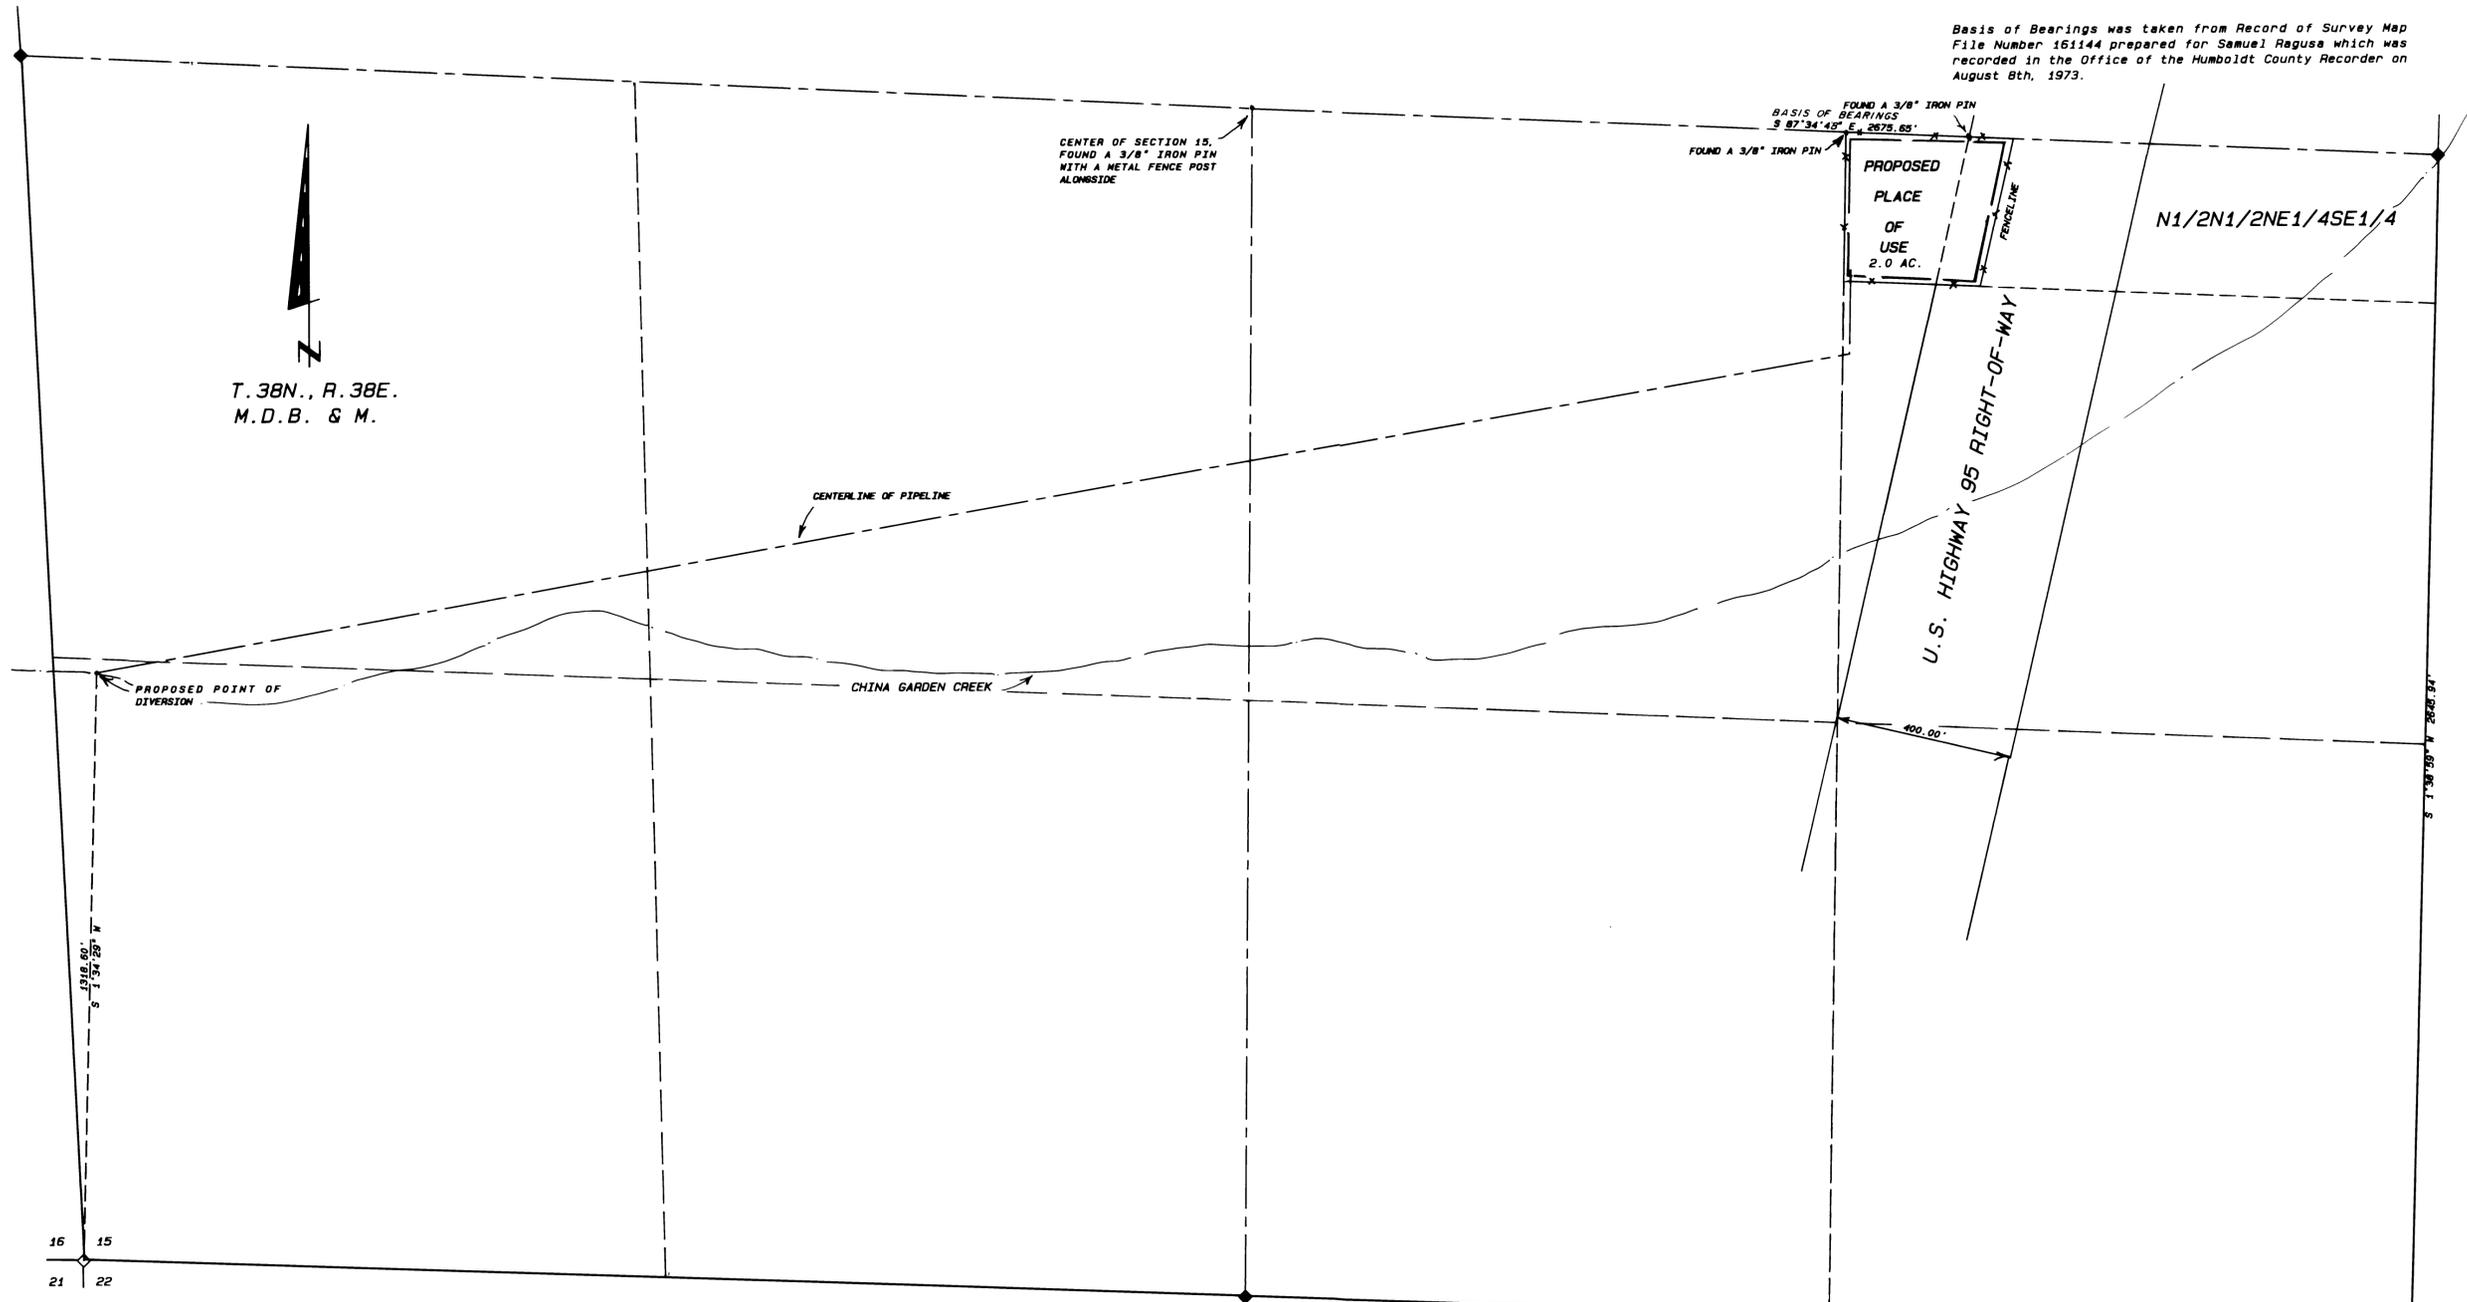

T.38N., R.38E.
M.D.B. & M.

CENTER OF SECTION 15,
FOUND A 3/8" IRON PIN
WITH A METAL FENCE POST
ALONGSIDE

FOUND A 3/8" IRON PIN
BASIS OF BEARINGS
S 82°34'45" E, 2872.65'

PROPOSED
PLACE
OF
USE
2.0 AC.

N1/2N1/2NE1/4SE1/4

U.S. HIGHWAY 95 RIGHT-OF-WAY

PROPOSED POINT OF
DIVERSION

CENTERLINE OF PIPELINE

CHINA GARDEN CREEK

400.00'

16 15
21 22

15 14
22 23

STATE OF NEVADA
COUNTY OF HUMBOLDT

I, JOHN H. MILTON III, being first duly sworn, depose and say that this map, consisting of one sheet, numbered from 1 to 1, inclusive, has been correctly drawn to the designated scale from field notes of a survey made by me, or under my supervision and direction, between the 31st day of January, 2001 and the 3rd day of February, 2001; that it truly and correctly represents the proposed location and extent of the works used to divert water from China Garden Creek in Humboldt County, Nevada by TINA AND JOHN THOMAS for irrigation purposes; that the proposed point of diversion, the approximate location and size of the diverting channel or other conduit, the place and manner of use, and the location and names of all other works or streams which are crossed by or connected with the said works, are fully and correctly designated thereon.

Subscribed and sworn to before me this 14th day of March, 2001.

Doris A. Twichell

DORIS A. TWICHELL
Notary Public in and for Humboldt County, State of Nevada.
My commission expires on: May 28th, 2001.



Desert Mountain Surveying
Land and Water Right Surveyors
146 West Second Street
WINNEMUCCA, NEVADA 89445 (775) 623-4414

SCALE 1" = 200'



State Water Right Surveyor No. 573

STATE ENGINEER'S USE



MAP TO ACCOMPANY APPLICATION
TO APPROPRIATE WATER

BY JOHN AND TINA THOMAS
FROM CHINA GARDEN CREEK
FOR IRRIGATION USE

IN HUMBOLDT COUNTY, NEVADA

67345