


T. 33N. PORTIONS OF SECTION 3, 9 & 10, T. 32N., R. 37E., M.D.B. & M. T. 33N.

T. 32N. 4 3 3 2 T. 32N.

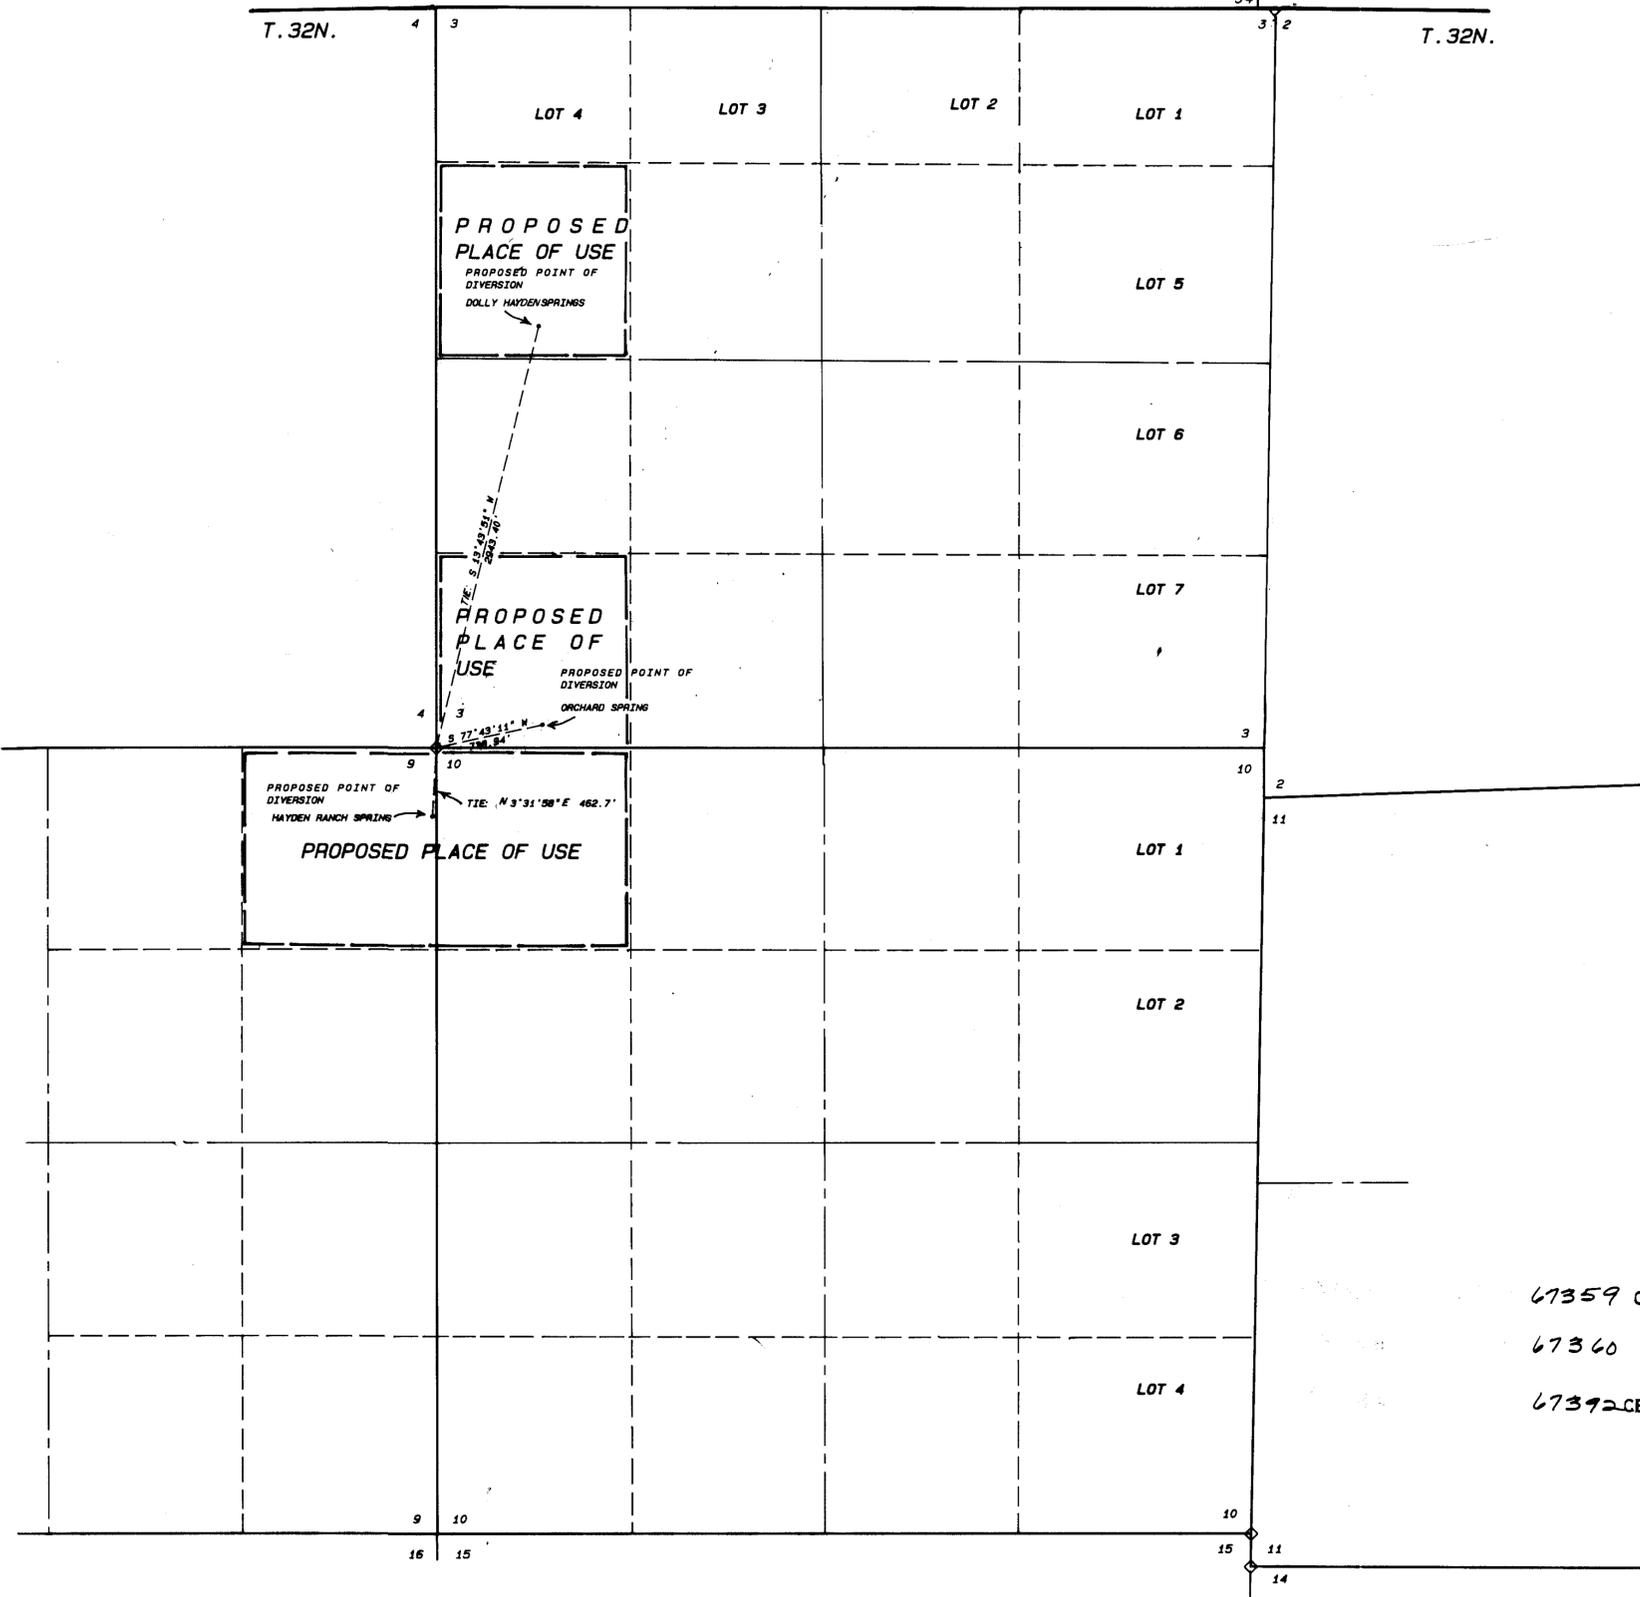

STATE OF NEVADA  
COUNTY OF HUMBOLDT

I, JOHN H. MILTON III, being first duly sworn, depose and say that this map, consisting of one sheet, numbered from 1 to 1, inclusive, has been correctly drawn to the designated scale from field notes of a survey made by me, or under my supervision and direction, between the 22nd day of January, 2001 and the 23rd day of January, 2001; that it truly and correctly represents the proposed location and extent of the works used to divert water from Orchard Spring, Hayden Ranch Spring, Dolly Hayden Springs in Pershing County, Nevada by Big W Ranch for stockwatering purposes; that the proposed point of diversion, the approximate location and size of the diverting channel or other conduit, the place and manner of use, and the location and names of all other works or streams which are crossed by or connected with the said works, are fully and correctly designated thereon.



State Water Right Surveyor No. 573

Subscribed and sworn to before me this 15<sup>th</sup> day of February, 2001.

*Doris A. Twichell*  
DORIS A. TWICHELL  
Notary Public in and for Humboldt County, State of Nevada.  
My commission expires on: May 28th, 2001.



NOTES:

- ◊ Indicates a found section corner, an iron pipe with a G.L.O. brass cap, unless otherwise noted.
- ◆ Indicates a found 1/4 section corner, an iron pipe with a G.L.O. brass cap, unless otherwise noted.


Basis of Bearings: WGS 84 from Satellite observation on January 22nd, 2001 using Magellan G.P.S. 4000XL receiver.

67359 CERTIFICATE NO. 78892 ISSUED 10-30-12

67360 CERTIFICATE NO. 78893 ISSUED 10-30-12


67392 CERTIFICATE NO. 78895 ISSUED 10-30-12

SCALE 1" = 600'

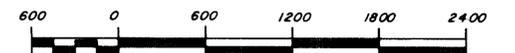

STATE ENGINEER'S USE

67359 67360

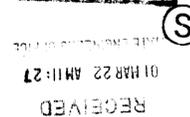

MAP TO ACCOMPANY APPLICATION  
TO APPROPRIATE WATER  
BY BIG W RANCH  
FROM ORCHARD SPRING, HAYDEN  
RANCH SPRING, DOLLY HAYDEN  
SPRINGS  
FOR STOCKWATERING USE  
IN PERSHING COUNTY, NEVADA

Desert Mountain Surveying  
Land and Water Right Surveyors  
146 West Second Street  
WINNEMUCCA, NEVADA 89445 (775) 623-4414

67392 67360 67359