



T.11N., R.26E., M.D.B. & M.

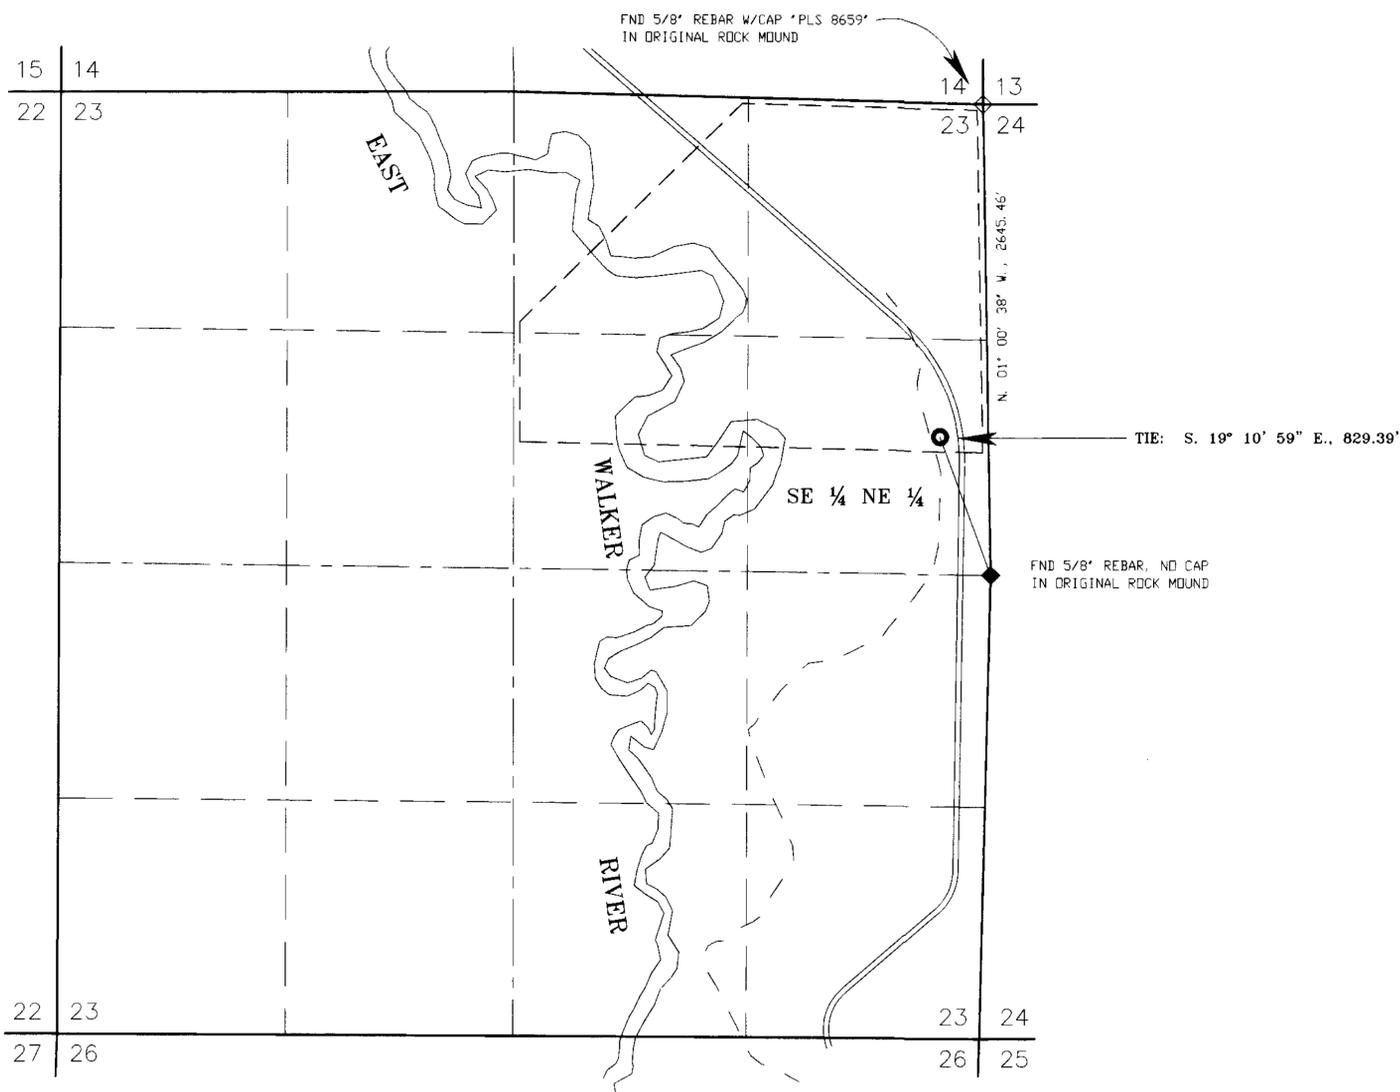

SCALE: 1" = 500'

STATE OF NEVADA }
WASHOE COUNTY } SS

I, GEORGE M. THIEL, BEING FIRST DULY SWORN, DEPOSE AND SAY THAT THIS MAP, CONSISTING OF TWO (2) SHEETS, HAS BEEN CORRECTLY DRAWN TO THE DESIGNATED SCALE FROM FIELD NOTES OF A SURVEY MADE BY ME OR UNDER MY DIRECTION AND SUPERVISION, ON OR BEFORE MARCH 20, 2001; THAT IT TRULY AND CORRECTLY REPRESENTS THE LOCATION AND EXTENT OF WORKS USED TO DIVERT WATER FOR IRRIGATION PURPOSES FROM AN UNDERGROUND SOURCE IN LYON COUNTY, NEVADA BY BANK OF AMERICA N. A., AS TRUSTEE FOR GEORGE A. L'ABBE. THAT THE POINT OF DIVERSION, THE LOCATION AND SIZES OF THE DIVERTING CHANNEL OR OTHER CONDUIT, ALL RESERVOIRS OR BASINS, THE LOCATIONS AND NAMES OF ALL OTHER WORKS WHICH CROSS OR CONNECT WITH THE SAID WORKS, AND THE BOUNDARY OF ALL LANDS, SHOWING BY 40 ACRE SUBDIVISIONS, THE AREAS BEING PLACED TO IRRIGATION ARE FULLY AND CORRECTLY DESIGNATED THEREON.

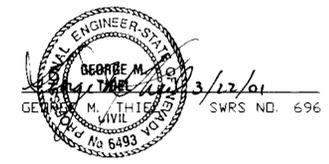

SUBSCRIBED AND SWORN TO BEFORE ME A NOTARY PUBLIC IN AND FOR WASHOE COUNTY, NEVADA, THIS 22nd DAY OF March, 2001.




LEGEND

- PROPOSED POINT OF DIVERSION
- ◇ FOUND SECTION CORNER AS NOTED
- ◆ FOUND QUARTER CORNER AS NOTED
- - - PROPOSED PLACE OF USE
- - - EXISTING DITCH
- ==== EAST WALKER RIVER ROAD

BASIS OF BEARING

THE EAST LINE OF THE NE ¼ OF SECTION 23, T. 11N., R. 26E., M. D. B. & M. BEARING N. 01° 00' 38" W., 2645.46' PER THE RECORD OF SURVEY FOR THE WALKER RIVER LAND CORPORATION FILED IN THE LYON COUNTY RECORDERS OFFICE AS DOC #223861

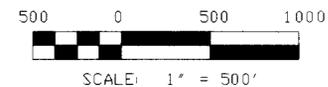

SHEET 1 OF 2

STATE ENGINEER'S USE

FILED
1 MAR 22 2001
STATE ENGINEER'S OFFICE

MAP
TO ACCOMPANY APPLICATIONS TO CHANGE THE POINT OF DIVERSION AND PLACE OF USE OF A PORTION OF PERMITS 49274, 49276, 49277 & 49278
BY

BANK OF AMERICA N. A., AS TRUSTEE FOR GEORGE A. L'ABBE
FOR IRRIGATION PURPOSES FROM AN UNDERGROUND SOURCE
LYON COUNTY NEVADA

71483 71482 71481 71480 67367 67366 67365 67364