

T.33N., R.23E., M.D.B. &M.

STATE OF NEVADA  
COUNTY OF WASHOE

}SS

I, GEORGE M. THIEL, BEING FIRST DULY SWORN, DEPOSE AND SAY THAT THIS MAP, CONSISTING OF ONE SHEET, NUMBERED FROM 1 TO 1, INCLUSIVE, HAS BEEN CORRECTLY DRAWN TO THE DESIGNATED SCALE FROM FIELD NOTES OF A SURVEY MADE BY ME, OR UNDER MY SUPERVISION AND DIRECTION, BETWEEN THE 30TH DAY OF AUGUST, 1999, AND THE 2ND DAY OF SEPTEMBER 1999; THAT IT TRULY AND CORRECTLY REPRESENTS THE PROPOSED LOCATION AND EXTENT OF THE WORKS USED TO DIVERT WATER FROM GRANITE COVE CREEK, IN WASHOE COUNTY, NEVADA, BY BRIGHT-HOLLAND CORPORATION, A NEVADA CORPORATION, FOR IRRIGATION PURPOSES; THAT THE PROPOSED POINT OF DIVERSION, THE APPROXIMATE LOCATION AND SIZE OF THE DIVERTING CHANNEL OR OTHER CONDUIT, ALL RESERVOIRS AND BASINS, AND THE LOCATION AND NAMES OF ALL OTHER WORKS OR STREAMS WHICH WILL CROSS OR CONNECT WITH THE PROPOSED WORKS, AND THE BOUNDARIES OF ALL LANDS, SHOWN BY 40-ACRE SUBDIVISIONS TO BE SERVED, ARE FULLY AND CORRECTLY DESIGNATED THEREON.



SUBSCRIBED AND SWORN TO BEFORE ME  
THIS 8<sup>th</sup> DAY OF May, 2001.



NOTARY PUBLIC IN AND FOR Washoe COUNTY, NEVADA.  
MY COMMISSION EXPIRES October 1, 2003.


**BASIS OF BEARINGS**

THE BASIS OF BEARINGS IS THE STATE PLANE COORDINATE SYSTEM. COORDINATES ARE ON GRID DISTANCE (SEE NOTES).

**NOTES:**

1. THE COORDINATES OF THE NW CORNER OF SECTION 26 ARE: NORTHING 15298252.33, EASTING 2411984.08. THE COORDINATES OF THE NE CORNER OF SECTION 26 ARE: NORTHING 15298176.28, EASTING 2417264.72.
2. THE EQUATION TO CONVERT GRID UNITS TO GROUND UNITS IS AS FOLLOWS:  

$$\frac{\text{GRID DISTANCE}}{\text{COMBINED FACTOR OF 0.99747401}}$$

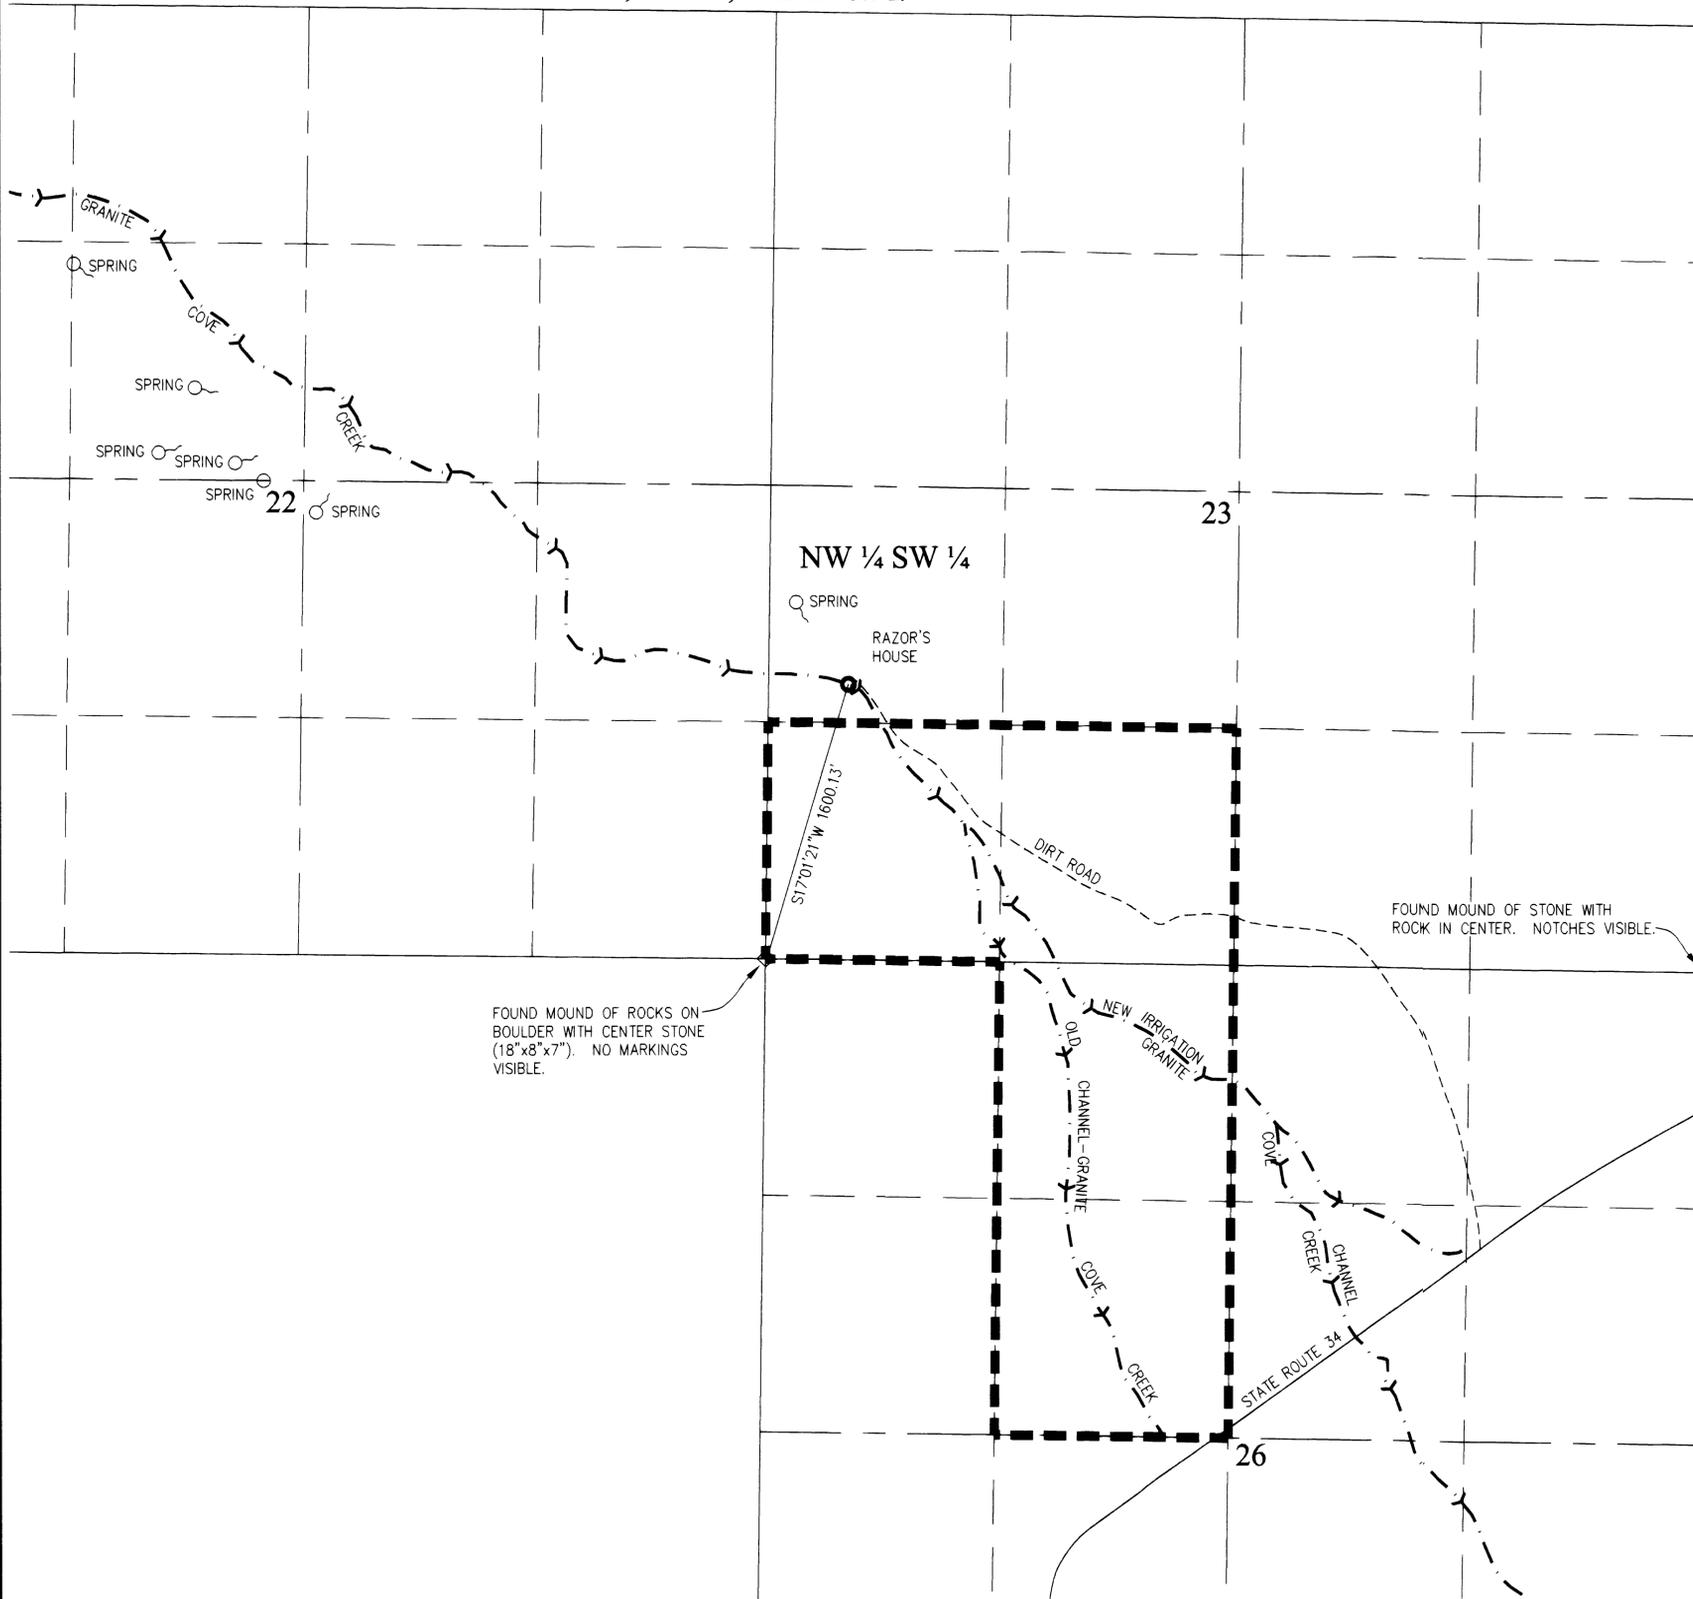

FOUND MOUND OF ROCKS ON BOULDER WITH CENTER STONE (18"x8"x7"). NO MARKINGS VISIBLE.

FOUND MOUND OF STONE WITH ROCK IN CENTER. NOTCHES VISIBLE.

NW 1/4 SW 1/4

SPRING

RAZOR'S HOUSE

S177°21'W 1600.13'

DIRT ROAD

NEW IRRIGATION CHANNEL-GRANITE

OLD CHANNEL-GRANITE

GRANITE COVE CREEK


STATE ROUTE 34

**LEGEND**

- PROPOSED PLACE OF USE
- ◇ FOUND SECTION CORNERS AS NOTED
- POINT OF DIVERSION
- - - GRANITE COVE CREEK

**TEC THIEL ENGINEERING CONSULTANTS**  
500 Damonte Ranch Pkwy, #1056, Reno, Nevada 89511  
(775)352-7800 Fax(775)352-7929


**STATE ENGINEER'S USE**

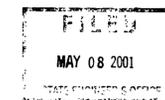

MAP TO ACCOMPANY APPLICATION 67380 TO APPROPRIATE THE PUBLIC WATERS OF THE STATE OF NEVADA FROM GRANITE COVE CREEK BY BRIGHT-HOLLAND CORPORATION, A NEVADA CORPORATION, FOR IRRIGATION PURPOSES

WASHOE COUNTY

NEVADA

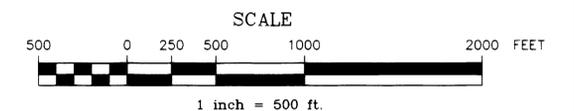

May 7, 2001

Sheet 1 of 1

67380