


PROPOSED PLACE OF USE AND EXISTING PLACE OF USE  
 WITHIN PORTIONS OF SECTIONS 16 and 17, T.19 N., R.18E., M.D.B.&M.

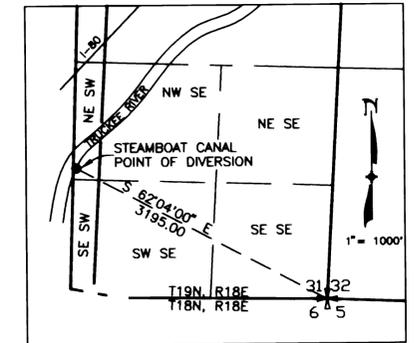


STEAMBOAT CANAL POINT OF DIVERSION  
 EXISTING AND PROPOSED

STATE OF NEVADA SS  
 COUNTY OF WASHOE

I, DON M. MCHARG, BEING FIRST DULY SWORN, DEPOSE AND SAY THAT THIS MAP, CONSISTING OF ONE (1) SHEET, HAS BEEN CORRECTLY DRAWN TO THE DESIGNATED SCALE FROM INFORMATION OBTAINED FROM THE NEVADA STATE ENGINEERS OFFICE, MAP NO. TR-064 AND AERIAL PHOTOGRAPHY DATED JUNE, 1996, UNDER MY SUPERVISION AND DIRECTION, ON OR BEFORE FEBRUARY 1, 2001; THAT IT TRULY AND CORRECTLY REPRESENTS THE PROPOSED PLACE OF USE OF A PORTION OF TRUCKEE RIVER CLAIM NO. 49 AND THE EXISTING PLACE OF USE OF A PORTION OF TRUCKEE RIVER CLAIM NO. 49, FROM THE TRUCKEE RIVER, IN WASHOE COUNTY, NEVADA BY BOOMTOWN, INC.

Don M. McHarg  
 DON M. MCHARG STATE WATER RIGHTS SURVEYOR NO. 551  
 MCHARG  
 3-27-01

SUBSCRIBED AND SWORN TO BEFORE ME THIS 27 DAY OF  
 March, 2001.  
 Notary Public in and for Washoe County, Nevada  
 NOTARY PUBLIC IN AND FOR WASHOE COUNTY, NEVADA.

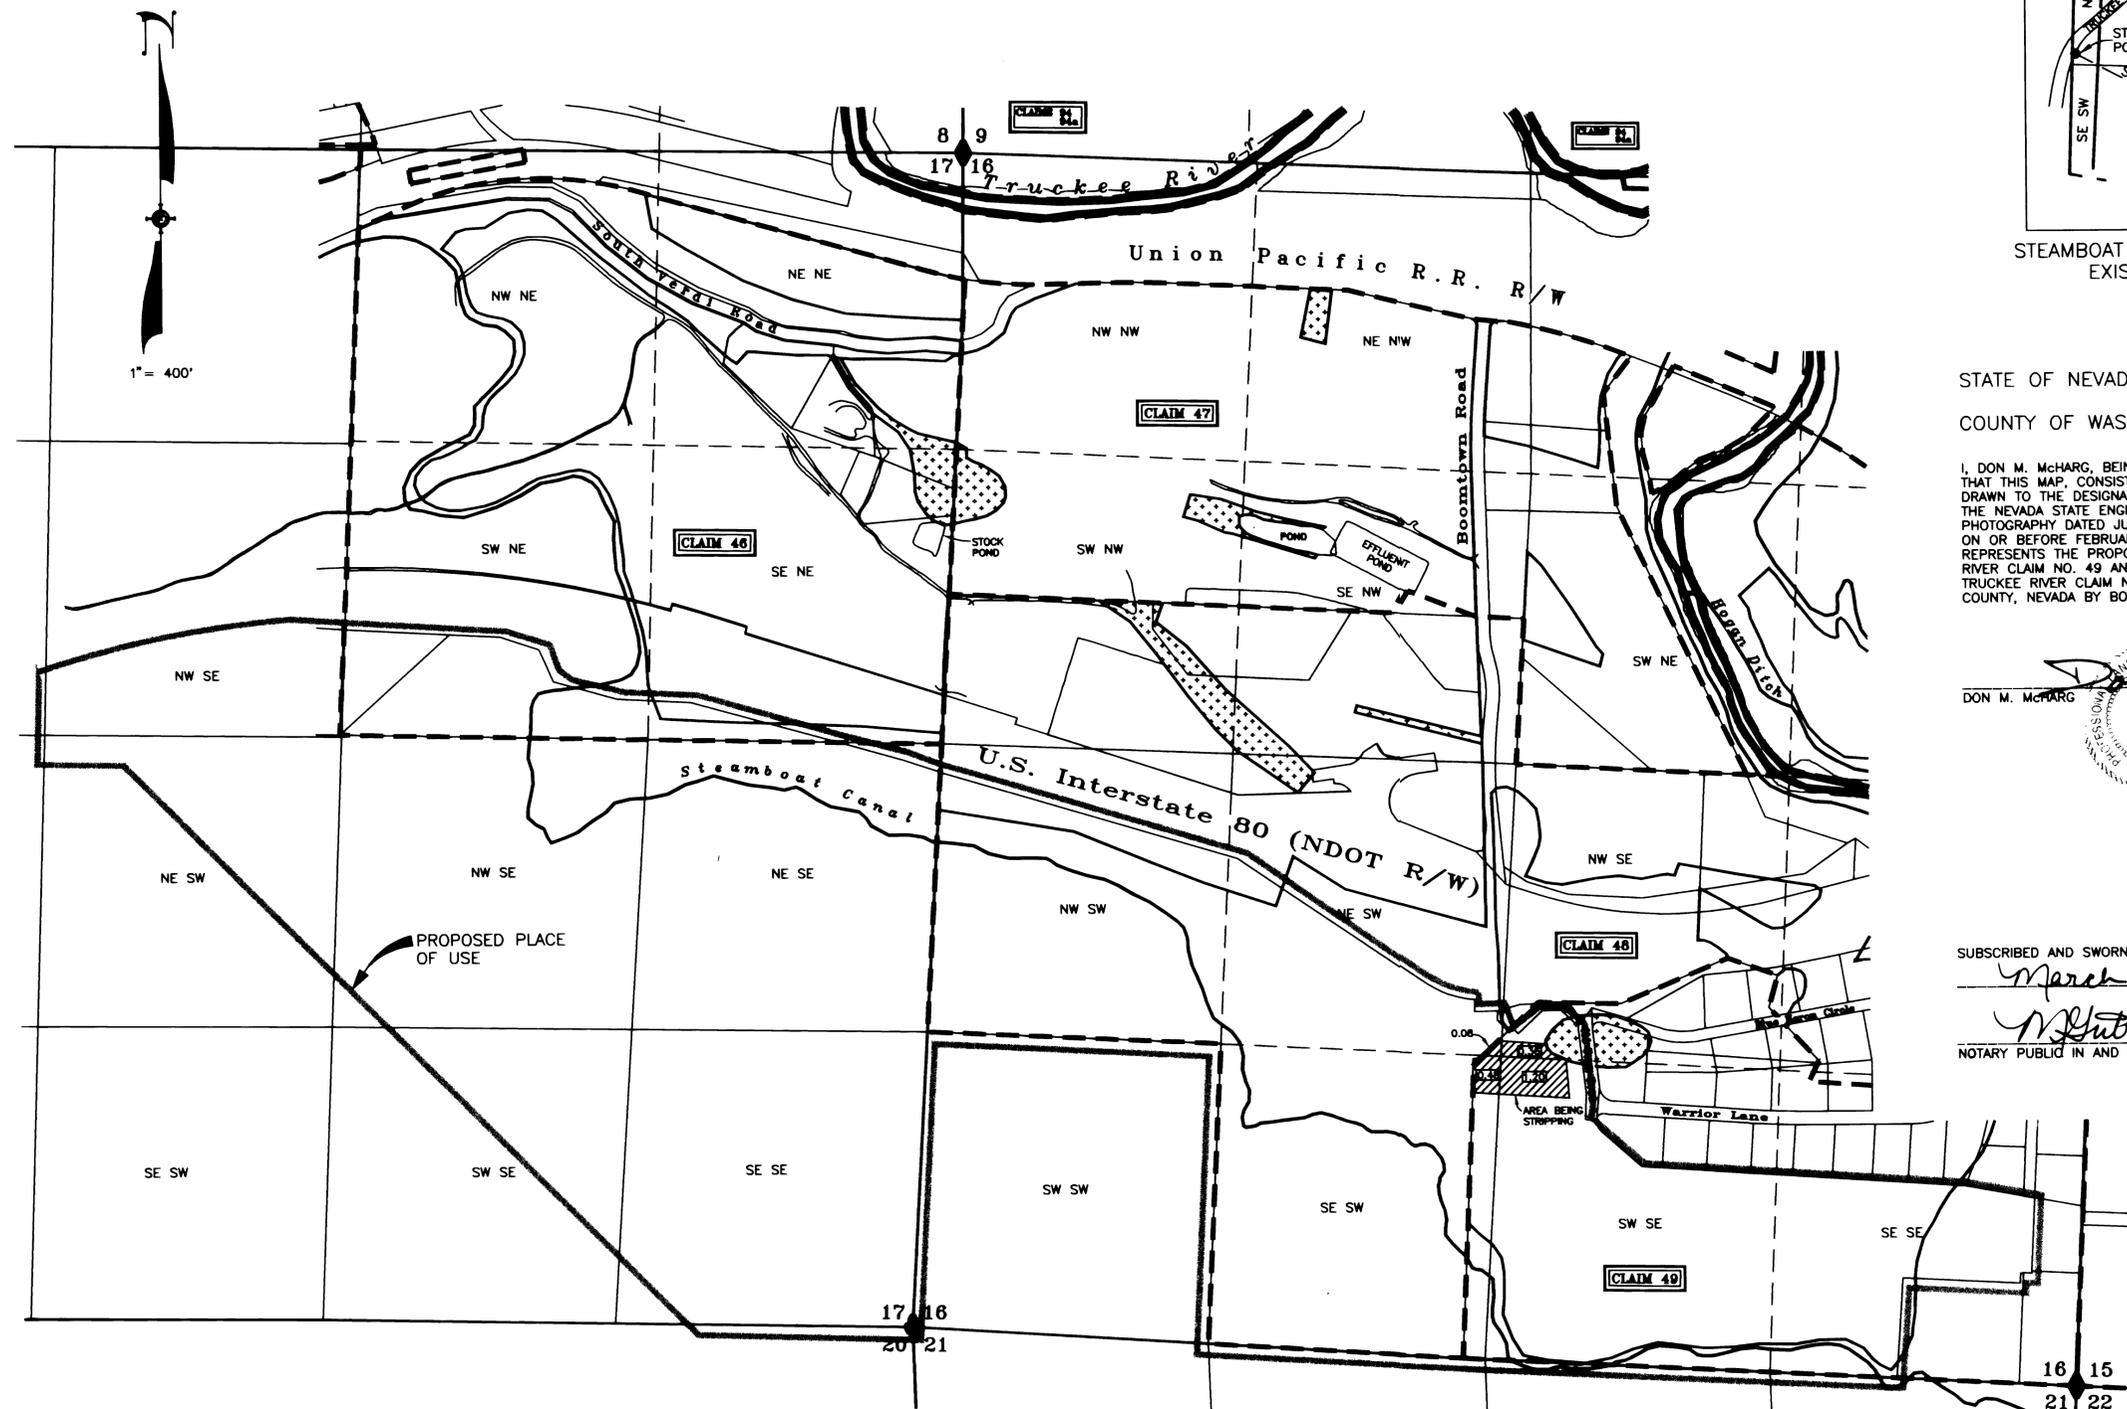

1" = 400'

SCALE 1" = 400'  
 0 400 800 1200 1600 2000

LEGEND

- CLAIM BOUNDARY
- PROPOSED PLACE OF USE
- ▨ EXISTING PLACE OF USE
- ⊕ DRY AREA

N:\DVG\WATER\BOOM\etc49.DWG - 7:55 AM - 27-MAR-2001  
**SUMMIT** ENGINEERING CORPORATION  
 CONSULTING ENGINEERS AND SURVEYORS  
 5405 WAC AVE. NEVADA, NEVADA 89523  
 (702) 747-8538

Copyright SUMMIT ENG 2001

STATE ENGINEER'S USE  
 The SE 1/4 NW 1/4 of section 17 is milled off portion  
 The B.O.B. is based on TR-064 and the Decree  
 67383  
**FILED**  
 MAR 28 2001  
 STATE ENGINEER'S OFFICE

MAP  
 TO ACCOMPANY APPLICATION TO  
 CHANGE THE PLACE OF USE OF A  
 PORTION OF  
 TRUCKEE RIVER CLAIM NO. 49  
 FOR AS DECREED USE  
 BY  
 BOOMTOWN, INC.  
 FROM  
 THE TRUCKEE RIVER  
 REND WASHOE COUNTY NEVADA