

SURVEYOR'S CERTIFICATE:


STATE OF NEVADA }
 COUNTY OF NYE } SS

I, DAVID A. RICHARDS, BEING FIRST DULY SWORN, DEPOSE AND SAY THAT THIS MAP, CONSISTING OF 1 SHEET, NUMBERED SHEET 1 OF 1, HAS BEEN CORRECTLY DRAWN TO THE DESIGNATED SCALE FROM FIELD NOTES OF A SURVEY MADE BY ME, OR UNDER MY SUPERVISION AND DIRECTION, BETWEEN THE 21st OF APRIL, 2000 AND THE 25th OF MARCH, 2001; THAT IT TRULY AND CORRECTLY REPRESENTS THE PROPOSED LOCATION AND EXTENT OF THE WORKS USED TO DIVERT WATER FROM UNDERGROUND, IN THE COUNTY OF NYE, STATE OF NEVADA, BY ARAWAY, LTD., A NEVADA CORPORATION FOR QUASI-MUNICIPAL PURPOSES. THAT THE PROPOSED POINT OF DIVERSION, THE APPROXIMATE LOCATION AND SIZE OF THE DIVERTING CHANNEL OR OTHER CONDUIT, THE PLACE AND MANNER OF USE, AND THE LOCATION AND NAMES OF ALL OTHER WORKS OR STREAMS WHICH ARE CROSSED BY, OR CONNECTED WITH THE SAID WORKS, ARE FULLY AND CORRECTLY DESIGNATED THEREON.

David A. Richards March 26, 2001
 DAVID A. RICHARDS, NEVADA PLS 10026
 WATER RIGHT SURVEYOR No. 10088



SUBSCRIBED AND SWORN TO BEFORE ME
 THIS 26th DAY OF *March*, 2001.
Barbara K. Taylor
 NOTARY PUBLIC IN AND FOR *Nye Co., NV*
 MY COMMISSION EXPIRES *November 7, 2004*

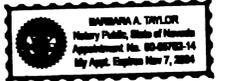


REFERENCE:

- 1) RECORD OF SURVEY FILE #420412 6/22/97
- 2) PARCEL MAP FILE #279971 3/12/91
- 3) RECORD OF SURVEY FILE #20005 7/10/70
- 4) RECORD OF SURVEY FILE #85681 7/5/83
- 5) RECORD OF SURVEY FILE #481437 11/8/99
- 6) LARGE PARCELS MAP FILE #501689 10/11/00

BASIS OF BEARING

N 0°28'55" W, BEING THE BEARING OF THE WEST LINE OF THE NORTHWEST QUARTER (NW 1/4) SECTION 21. MONUMENTS FOUND AS SHOWN HEREON.

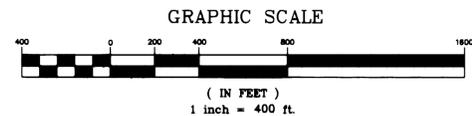


STATE ENGINEER'S USE

3-27-2001 SHEET 1 OF 11

FILED
 MAR 29 2001
 STATE ENGINEER'S OFFICE

MAP TO ACCOMPANY CHANGE IN POINT OF DIVERSION, MANNER AND PLACE OF USE UNDER PERMIT No. 61403 FOR QUASI-MUNICIPAL USE BY ARAWAY LTD., A NEVADA CORP. FROM "UNDERGROUND" IN NYE COUNTY, NEVADA

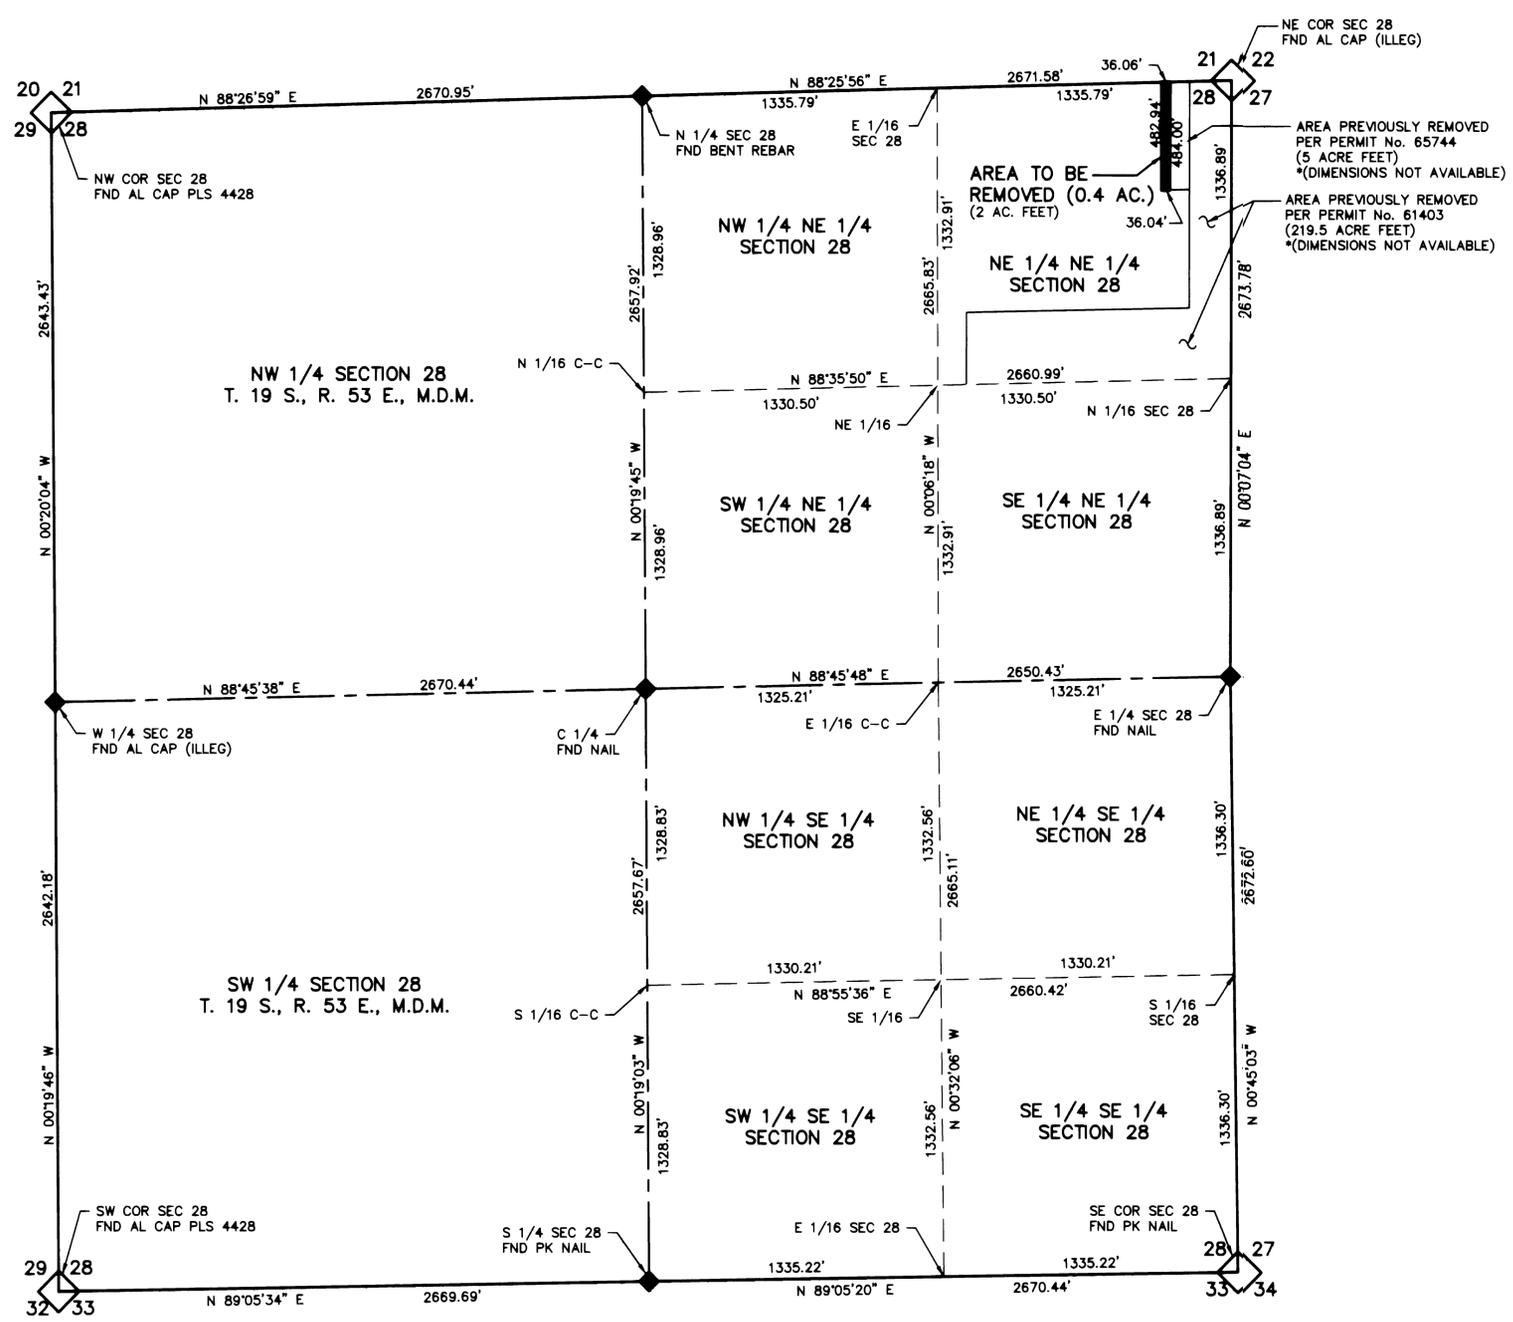

SURVEYOR'S CERTIFICATE:

STATE OF NEVADA }
 COUNTY OF NYE } SS

I, DAVID A. RICHARDS, BEING FIRST DULY SWORN, DEPOSE AND SAY THAT THIS MAP, CONSISTING OF 1 SHEET, NUMBERED SHEET 1 OF 1, HAS BEEN CORRECTLY DRAWN TO THE DESIGNATED SCALE FROM FIELD NOTES OF A SURVEY MADE BY ME, OR UNDER MY SUPERVISION AND DIRECTION, BETWEEN THE 25th OF NOVEMBER, 2000 AND THE 23rd OF MARCH, 2001; THAT IT TRULY AND CORRECTLY REPRESENTS THE PROPOSED LOCATION AND EXTENT OF THE WORKS USED TO DIVERT WATER FROM UNDERGROUND, IN THE COUNTY OF NYE, STATE OF NEVADA, BY ARAWAY LTD., A NEVADA CORPORATION FOR QUASI-MUNICIPAL PURPOSES. THAT THE PROPOSED POINT OF DIVERSION, THE APPROXIMATE LOCATION AND SIZE OF THE DIVERTING CHANNEL OR OTHER CONDUIT, THE PLACE AND MANNER OF USE, AND THE LOCATION AND NAMES OF ALL OTHER WORKS OR STREAMS WHICH ARE CROSSED BY, OR CONNECTED WITH THE SAID WORKS, ARE FULLY AND CORRECTLY DESIGNATED THEREON.

David A. Richards MARCH 26, 2001
 DAVID A. RICHARDS, NEVADA PLS 10026
 WATER RIGHT SURVEYOR No. 1068




SUBSCRIBED AND SWORN TO BEFORE ME
 THIS 26th DAY OF March 2001
Barbara A. Taylor
 NOTARY PUBLIC IN AND FOR Nye County, NV
 MY COMMISSION EXPIRES November 19, 2004



REFERENCE:
 1) MAP ACCOMPANYING PERMIT No. 65744 FILED: 12/22/99
 2) PARCEL MAP No. 096993 DATED: 11/10/83

BASIS OF BEARING
 N 89°05'20" E BEING THE BEARING FOR THE EAST LINE OF THE SOUTHEAST QUARTER (SE 1/4) OF SECTION 28, T. 19 S., R. 53 E., M.D.M., NYE COUNTY, NEVADA, PER PARCEL MAP No. 096993 FILED 11/10/83.

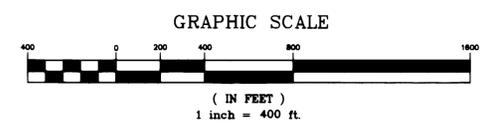

***NOTE:**
 THE PROPOSED PLACE OF USE TO BE STRIPPED AS SHOWN HEREON IS NOT SURVEYED. IT IS ONLY PLACED ON THIS MAP GRAPHICALLY FROM PREVIOUS MAPS OBTAINED FROM THE NEVADA STATE ENGINEERS OFFICE. NONE OF THESE MAPS PROVIDED DIMENSIONS OF THE STRIPPED AREAS, NOR WERE THERE MAPS SHOWING ALL OF THE STRIPPED AREAS. THEREFOR, IT WAS IMPOSSIBLE TO DEFINE THE EXACT LOCATION AND DIMENSIONS OF THE AREAS REPRESENTED HEREON.

STATE ENGINEER'S USE

3-27-2001 SURVEY 2002

FILED
 MAR 29 2001
 STATE ENGINEER'S OFFICE

MAP TO ACCOMPANY CHANGE IN POINT OF DIVERSION, MANNER AND PLACE OF USE OF A PORTION UNDER PERMIT No. 61403 FOR QUASI-MUNICIPAL USE BY ARAWAY LTD., A NEVADA CORP. FROM "UNDERGROUND" IN NYE COUNTY, NEVADA