

SURVEYOR'S CERTIFICATE:

STATE OF NEVADA }
 COUNTY OF NYE } SS

I, DAVID A. RICHARDS, BEING FIRST DULY SWORN, DEPOSE AND SAY THAT SITE INSPECTIONS HAVE BEEN MADE BY ME, OR UNDER MY SUPERVISION AND DIRECTION, ON 1 FEBRUARY 2000 AND THAT THE LOCATION OF EACH REFERENCE MONUMENT HAS BEEN VERIFIED BY SITE INSPECTION; THAT THE POINT OF DIVERSION AND PLACE OF USE SITES HAVE BEEN INSPECTED; THAT THIS MAP, CONSISTING OF 1 SHEET HAS BEEN CORRECTLY DRAWN TO THE DESIGNATED SCALE FROM SURVEYING CALCULATIONS PREPARED BY ME, OR UNDER MY SUPERVISION AND DIRECTION, RELYING UPON ANALYSIS OF RECORDED SURVEY MAPS AND OTHER RECORDED SURVEYING DOCUMENTS IN THE OFFICE OF THE NYE COUNTY RECORDER; THAT THIS MAP TRULY AND CORRECTLY REPRESENTS THE AREAS TO BE REMOVED FROM IRRIGATION UNDER PERMIT No. 61403, NYE COUNTY, NEVADA BY K-V BOTTLE SHOP, A CALIFORNIA CORP. FOR QUASI-MUNICIPAL PURPOSES.

David A. Richards April 21, 2001
 DAVID A. RICHARDS, NEVADA PLS 10026
 WATER RIGHT SURVEYOR No. 1068



SUBSCRIBED AND SWORN TO BEFORE ME

THIS 21st DAY OF April, 2001
Sharon E. Stalleis

NOTARY PUBLIC IN AND FOR Nye County, Nevada
 MY COMMISSION EXPIRES 10/9 02



REFERENCE:


- 1) MAP ACCOMPANYING PERMIT No. 65744 FILED: 12/22/99
- 2) PARCEL MAP No. 096993 DATED: 11/10/83

BASIS OF BEARING

N 89°05'20" E BEING THE BEARING FOR THE EAST LINE OF THE SOUTHEAST QUARTER (SE 1/4) OF SECTION 28, T. 19 S., R. 53 E., M.D.M., NYE COUNTY, NEVADA, PER PARCEL MAP No. 096993 FILED 11/10/83.



GRAPHIC SCALE

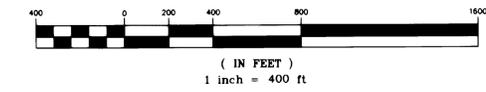


***NOTE:**

THE PROPOSED PLACE OF USE TO BE STRIPPED AS SHOWN HEREON IS NOT SURVEYED. IT IS ONLY PLACED ON THIS MAP GRAPHICALLY FROM PREVIOUS MAPS OBTAINED FROM THE NEVADA STATE ENGINEERS OFFICE. NONE OF THESE MAPS PROVIDED DIMENSIONS OF THE STRIPPED AREAS, NOR WERE THERE MAPS SHOWING ALL OF THE STRIPPED AREAS. THEREFOR, IT WAS IMPOSSIBLE TO DEFINE THE EXACT LOCATION AND DIMENSIONS OF THE AREAS REPRESENTED HEREON.

STATE ENGINEER'S USE 67443



MAP TO ACCOMPANY CHANGE IN POINT OF DIVERSION, MANNER AND PLACE OF USE OF A PORTION UNDER PERMIT No. 61403 FOR QUASI-MUNICIPAL USE BY K-V BOTTLE SHOP, INC. FROM "UNDERGROUND" IN NYE COUNTY, NEVADA

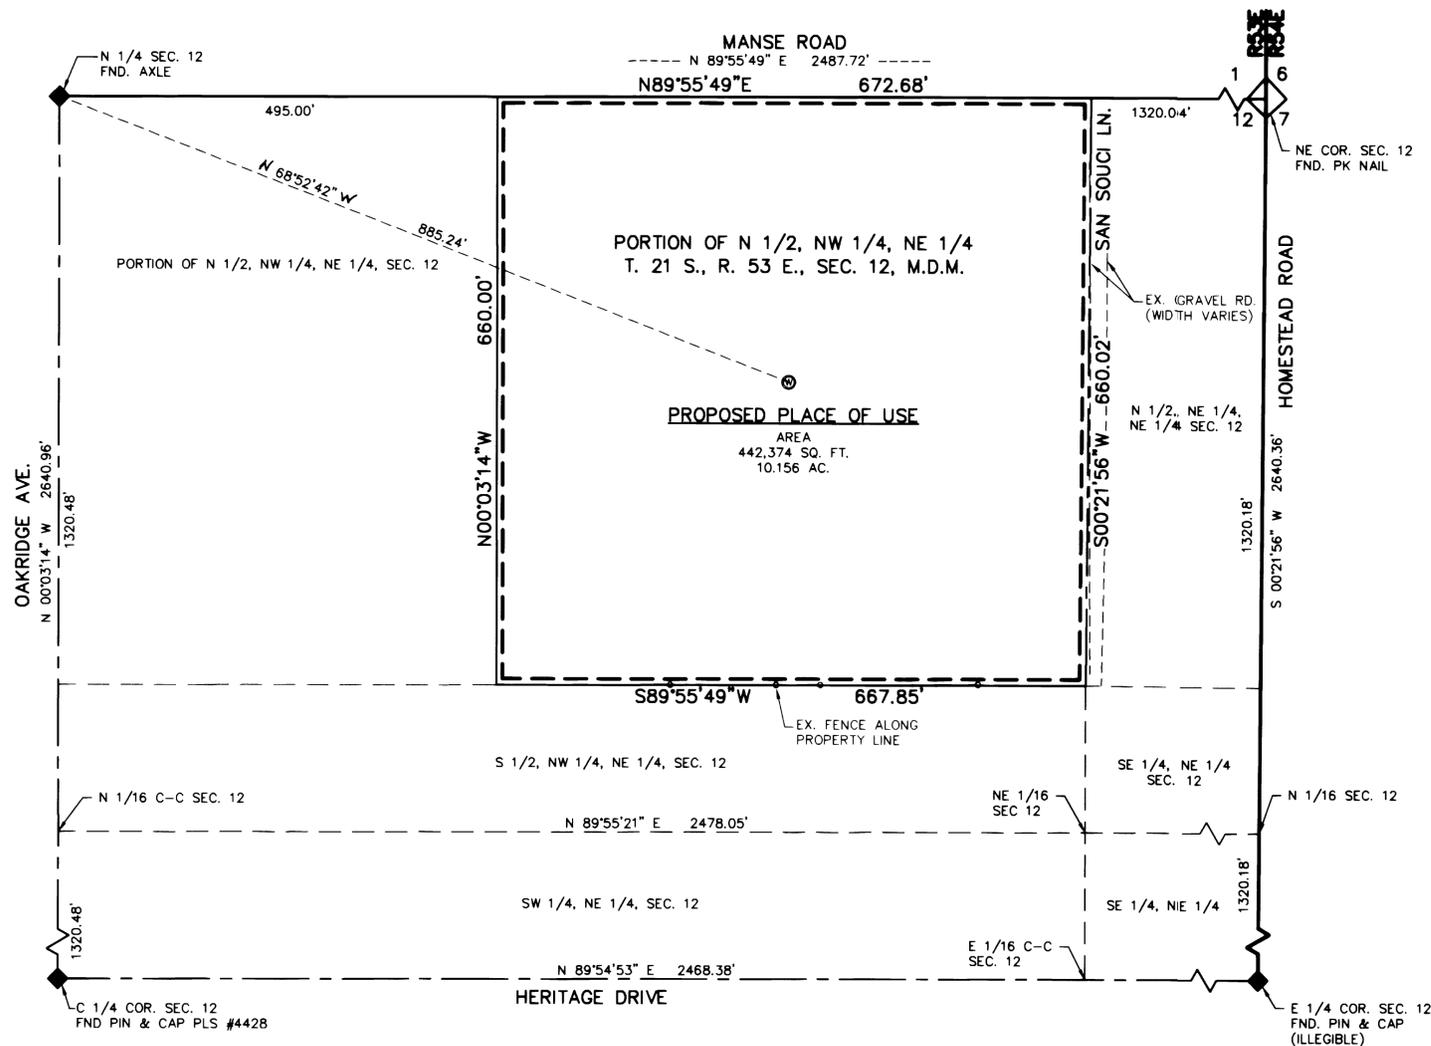

REFERENCES:

- | | |
|----------------|-------------|
| 1) PARCEL MAP | FILE 416505 |
| 2) PARCEL MAP | FILE 220945 |
| 3) PARCEL MAP | FILE 411486 |
| 4) PARCEL MAP | FILE 074301 |
| 5) PARCEL MAP | FILE 195851 |
| 6) PARCEL MAP | FILE 220268 |
| 7) PARCEL MAP | FILE 165573 |
| 8) PARCEL MAP | FILE 277119 |
| 9) PARCEL MAP | FILE 395644 |
| 10) PARCEL MAP | FILE 254955 |
| 11) PARCEL MAP | FILE 122592 |
| 12) PARCEL MAP | FILE 07480 |

SURVEYOR'S CERTIFICATE:

STATE OF NEVADA }
COUNTY OF NYE } SS

I, DAVID A. RICHARDS, BEING FIRST DULY SWORN, DEPOSE AND SAY THAT THIS MAP, CONSISTING OF 1 SHEET, NUMBERED SHEET 1 OF 1, HAS BEEN CORRECTLY DRAWN TO THE DESIGNATED SCALE FROM FIELD NOTES OF A SURVEY MADE BY ME, OR UNDER MY SUPERVISION AND DIRECTION, BETWEEN THE 1st OF FEBRUARY, 2000 AND THE 20th OF MARCH, 2001; THAT IT TRULY AND CORRECTLY REPRESENTS THE PROPOSED LOCATION AND EXTENT OF THE WORKS USED TO DIVERT WATER FROM UNDERGROUND, IN THE COUNTY OF NYE, STATE OF NEVADA, BY K-V BOTTLE SHOP, A CALAFORNIA CORPORATION FOR QUASI-MUNICIPAL PURPOSES. THAT THE PROPOSED POINT OF DIVERSION, THE APPROXIMATE LOCATION AND SIZE OF THE DIVERTING CHANNEL OR OTHER CONDUIT, THE PLACE AND MANNER OF USE, AND THE LOCATION AND NAMES OF ALL OTHER WORKS OR STREAMS WHICH ARE CROSSED BY, OR CONNECTED WITH THE SAID WORKS, ARE FULLY AND CORRECTLY DESIGNATED THEREON.

David A. Richards
DAVID A. RICHARDS, NEVADA PLS 10026
WATER RIGHT SURVEYOR No. 1068
April 21, 2001



SUBSCRIBED AND SWORN TO BEFORE ME

THIS 21st DAY OF April, 2001
Sharon E. Otell

NOTARY PUBLIC IN AND FOR Nye County, Nevada
MY COMMISSION EXPIRES 10/5/02




BASIS OF BEARING

N 00°03'14" W BEING THE EAST LINE OF THE NW 1/4, OF SECTION 12, T. 21 S., R. 53 E., M.D.M. AS PER PARCEL MAP #395644, NYE COUNTY RECORDS.



GRAPHIC SCALE

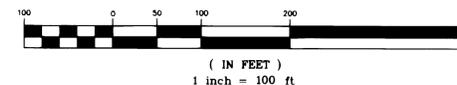

STATE ENGINEER'S USE 67443

FILED
APR 23 2001
STATE ENGINEER'S OFFICE

MAP TO ACCOMPANY CHANGE IN
POINT OF DIVERSION,
MANNER AND PLACE OF USE
UNDER PERMIT No. 61403
FOR QUASI-MUNICIPAL USE
BY K-V BOTTLE SHOP
FROM "UNDERGROUND"
IN NYE COUNTY, NEVADA