

SECTION	SUBSECTION	TOWNSHIP	RANGE	CULT. ACRES
32	SW1/4NE1/4	1 SOUTH	68 EAST	18.75
32	SE1/4NE1/4	1 SOUTH	68 EAST	15.47
32	NW1/4SE1/4	1 SOUTH	68 EAST	34.50
32	NE1/4SE1/4	1 SOUTH	68 EAST	28.50
32	SW1/4SE1/4	1 SOUTH	68 EAST	1.77
32	SE1/4SE1/4	1 SOUTH	68 EAST	1.01
TOTAL				100.00 ACRES


SURVEYOR'S AFFIDAVIT

I, Lenard D. Smith, being first duly sworn, depose and say that this map, consisting of two sheets, numbered from 1 to 2, inclusive, has been correctly drawn to the designated scale from field notes of a survey made by me between the 18th October 1999 and March 23, 2001, that it truly and correctly represents the proposed location and extent of the works used to divert water from underground in Lincoln County, Nevada, by Kenneth D. and Norma D. Lee for irrigation and domestic purposes. That the proposed point of diversion, the approximate location and size of diverting channels or other conduit, all reservoirs or basins, the location and names of all other works which will cross or connect with the proposed works and the boundary of all lands, showing by 40 acre subdivisions the areas proposed to be served, are fully and correctly designated thereon.




Lenard D. Smith
Lenard D. Smith P.L.S. 12751, W.R. 1033


SUBSCRIBED AND SWORN TO BEFORE ME,
this 27th day of April, 2001
Mary Cardinal
Notary Public in and for Lincoln County, Nevada
My commission expires 11-10-01

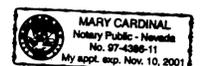

- LEGEND**
- ◊ Found, Standard B.L.M. brass cap for section corner dated 1971
 - ◆ Found, Standard B.L.M. brass cap for quarter corner dated 1971
 - ⊙ Found 5/8 rebar & aluminum cap marked L SMITH PLS 12751
 - Power line (Overhead)
 - Fence line

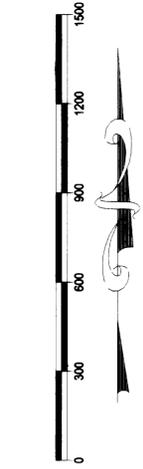

SCALE: 1 INCH = 300 FEET

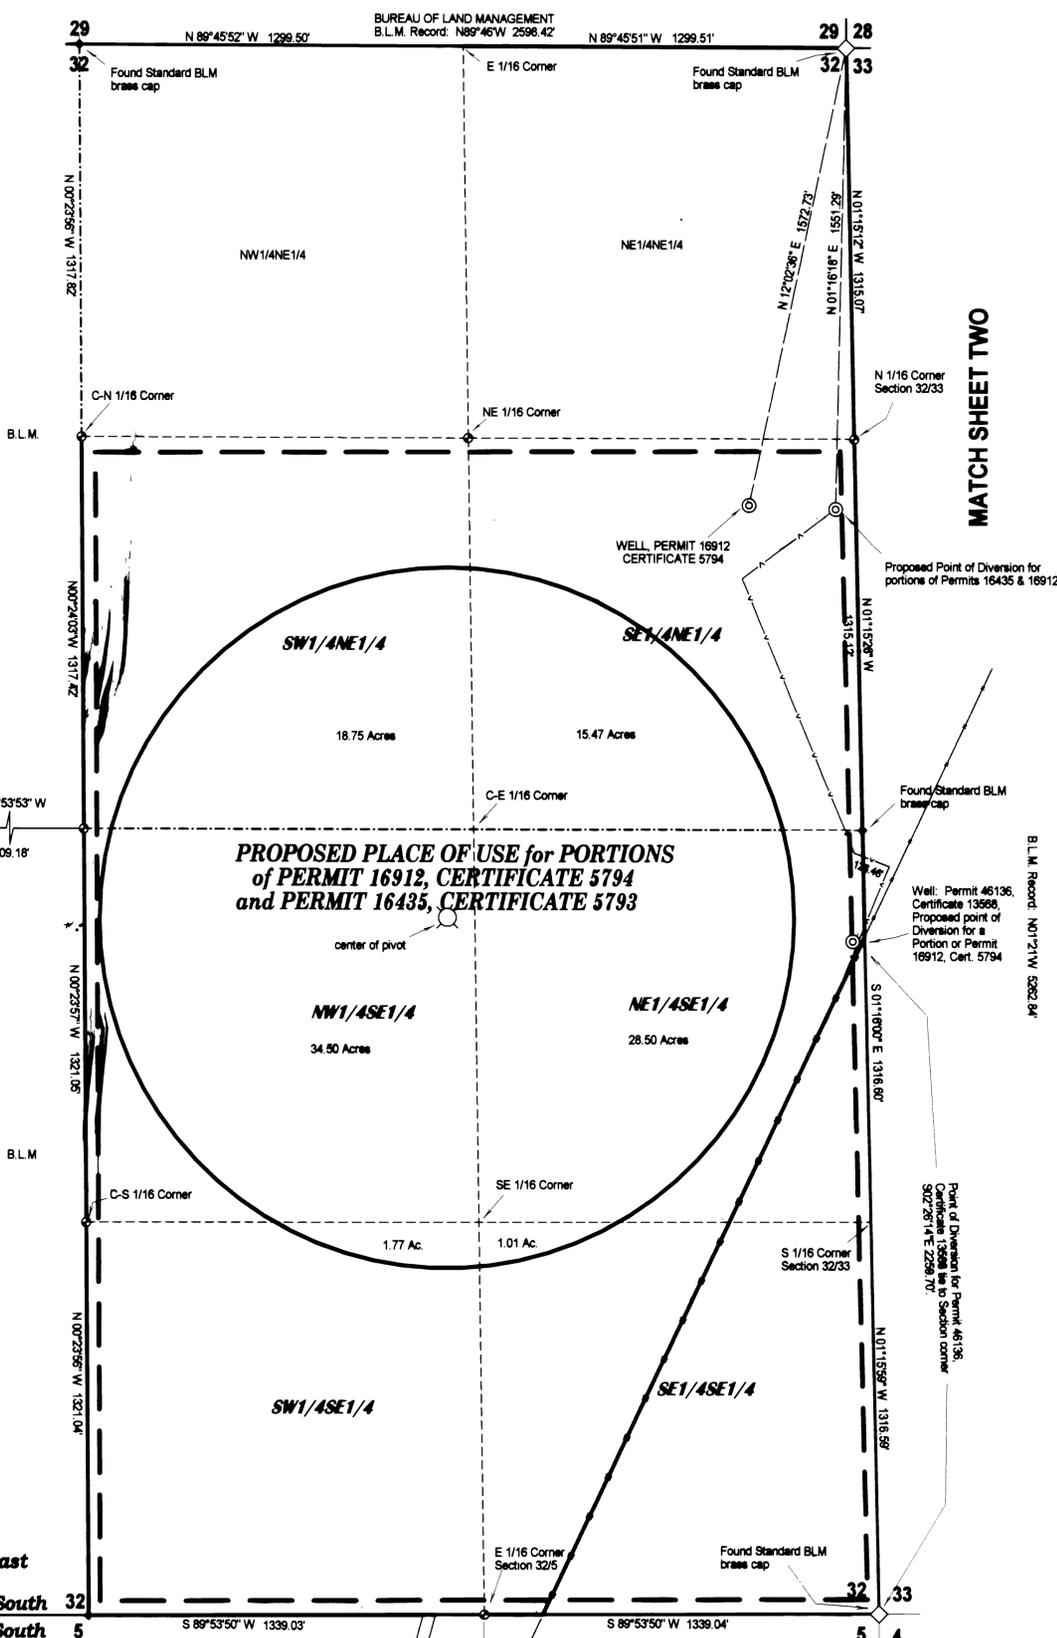

Range 68 East
Township 1 South
Township 2 South

Land Survey
509 Main Street
P.O. Box 443
Caliente, Nevada 89006
Phone/Fax 775 726 3385

STATE ENGINEER'S USE 67480-67483

s(3)(b) KE The tie for the existing POD of Permit 16912 does not match the description on the certificate (#5794) issued under Permit 16912. See the letter dated 5/31/01 in File 67481 for an explanation.

FILED
MAY 29 2001
STATE ENGINEER'S OFFICE

SHEET ONE OF TWO SHEETS

MAP TO ACCOMPANY APPLICATION TO CHANGE PORTIONS OF THE POINTS OF DIVERSION AND PLACES UNDER USE OF PERMITS 16435 AND 16912 FOR IRRIGATION AND DOMESTIC USE

BY KENNETH D. AND NORMA D. LEE


FROM UNDERGROUND

IN LINCOLN COUNTY, NEVADA



SECTION	SUBSECTION	TOWNSHIP	RANGE	CULTIVATED ACREAGE
33	NW1/4NW1/4	1 SOUTH	68 EAST	12.18 ACRES
33	SW1/4NW1/4	1 SOUTH	68 EAST	4.52 ACRES
TOTAL				16.70 ACRES

MATCH SHEET ONE

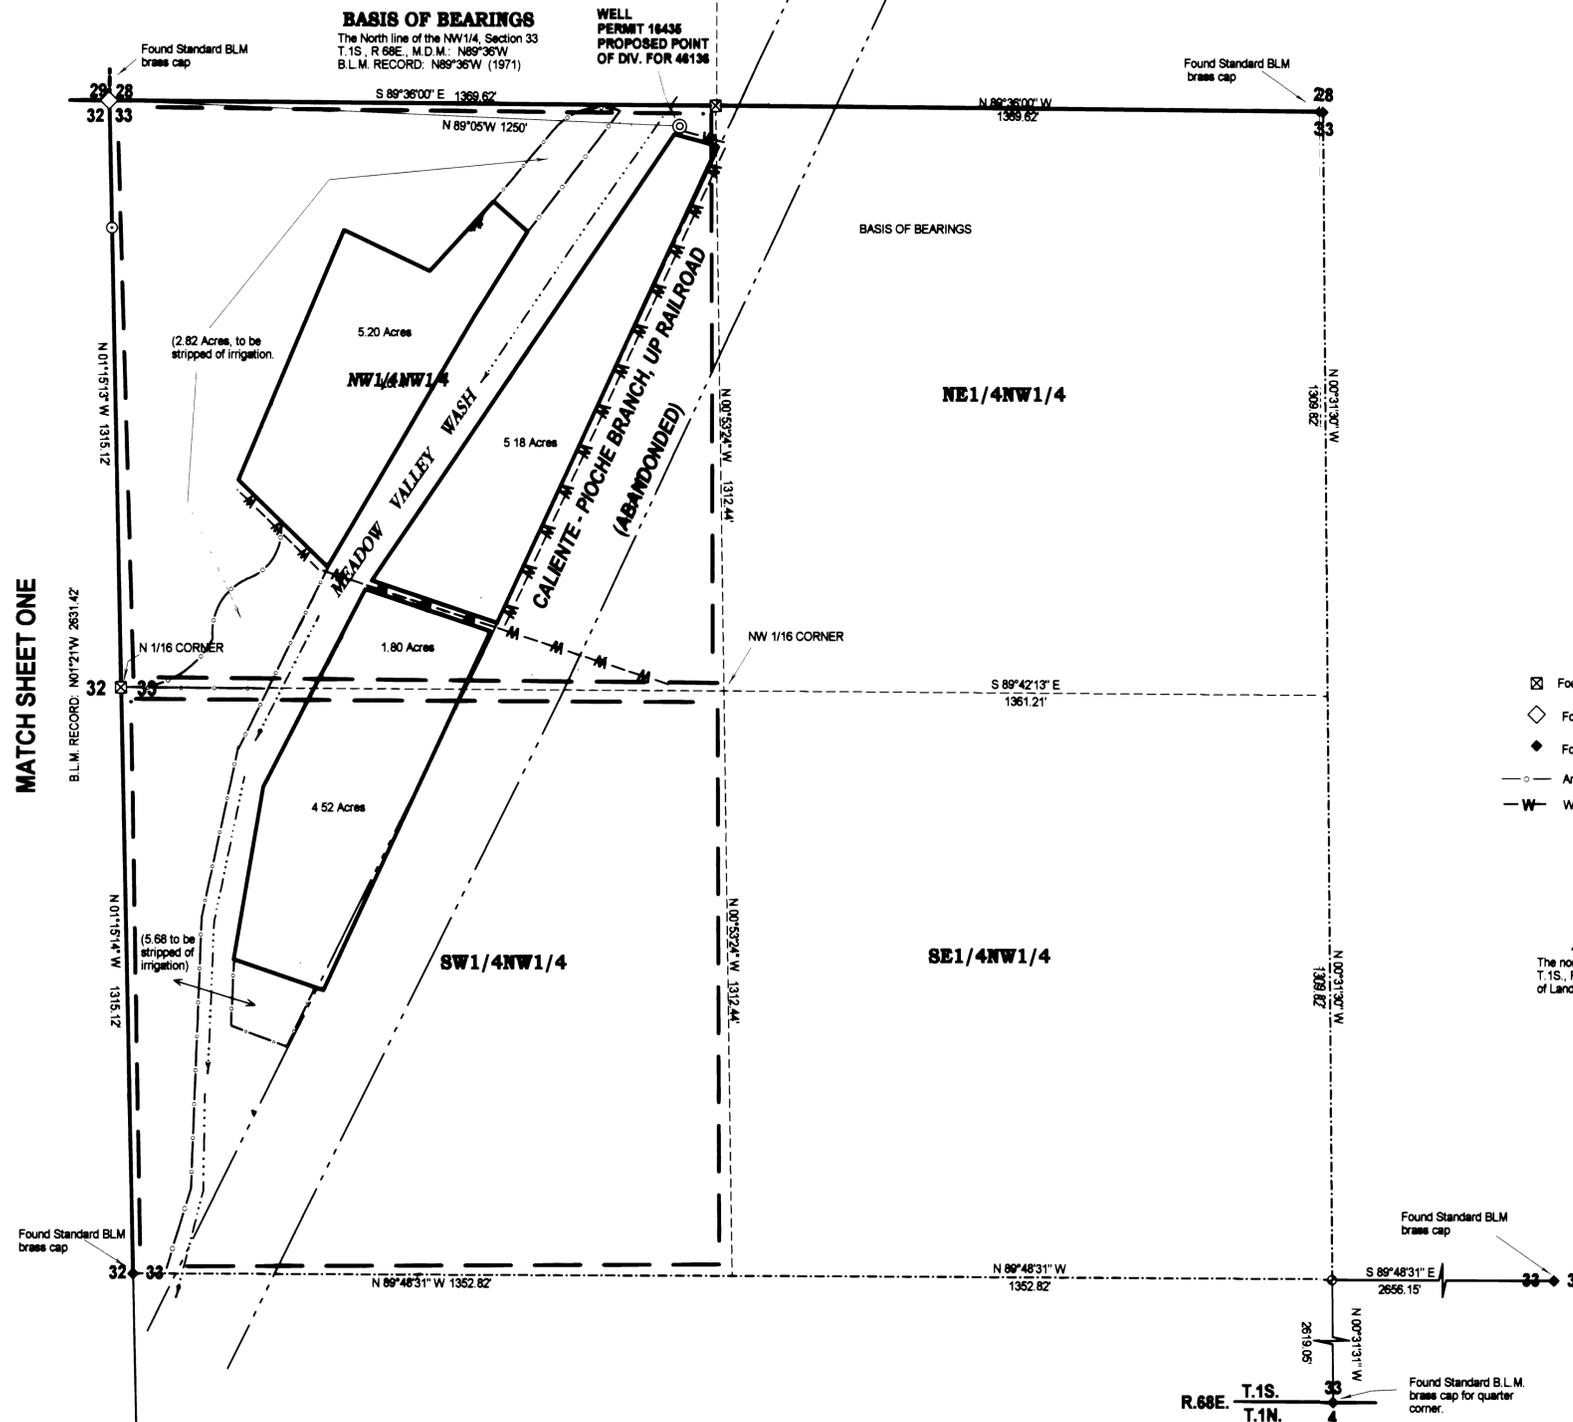


LEGEND:

- ☒ Found 5/8" rebar & aluminum cap stamped L SMITH PLS 12751 FOR 1/16 CORNER
- ◇ Found, Standard B.L.M. brass cap for section corner, dated 1971
- ◆ Found, Standard B.L.M. brass cap for quarter section corner dtd 1971
- Area to be stripped of water
- W— Water pipeline

BASIS OF BEARINGS

The north line of the Northwest quarter of Section 33, T.1S., R.68E., M.D.M. which is Recorded in Bureau of Land Management Records as S89°36'00"E

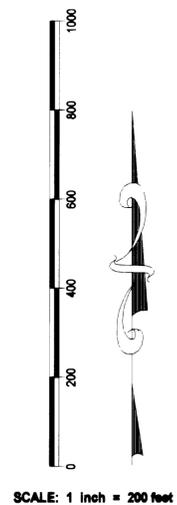

SCALE: 1 inch = 200 feet

Leonard D. Smith
Land Survey
 509 Main Street
 P.O. Box 443
 Caliente, Nevada 89008
 Phone/Fax: 775 726 3365

STATE ENGINEER'S USE

FILED
 MAY 29 2001
 STATE ENGINEER'S OFFICE

MAP
TO ACCOMPANY APPLICATION TO CHANGE THE
POINTS OF DIVERSION, AND PLACES OF USE,
UNDER PERMITS 16435, 16912 AND 46136
FOR IRRIGATION AND DOMESTIC

BY KENNETH D. AND NORMA D. LEE
FROM UNDERGROUND
IN LINCOLN COUNTY, NEVADA