


76722T 76728T 76730T 77385 77386 77387

76721T
75940T
75938T
75934T
75927T
75151T
74838T
74830T
74826T
74825T
74941T
74940T
72685
THRU
72689
72674
72665
THRU
72668
72691T
72618T
72617T
71490T
71489T
71104T
thru
71106T
71044
70831T
(67654T THRU 67656T)
(67614 THRU 67616)
67516
67515
67514
67513

STATE OF NEVADA } S.S.
COUNTY OF ELKO }

I, William A. Nisbet, being first duly sworn, depose and say that this map, consisting of ONE sheet, has been correctly drawn to the designated scale from a field survey made under my supervision and direction, completed on the 25th day of April, 2001; that it truly and correctly represents the proposed location and extent of the works used to divert water from UNDERGROUND SOURCES in LANDER COUNTY by CORTEZ JOINT VENTURE for MINING, MILLING, DEWATERING, AND DOMESTIC PURPOSES. That the proposed point of diversion, the approximate location and size of diverting channels or other conduit, the place of use, and the location and names of all other works or streams which are crossed by, or connected with the said works, are fully and correctly designated thereon.

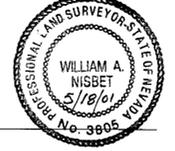



William A. Nisbet
STATE WATER RIGHT SURVEYOR NO. 448

Subscribed and sworn to before me this 18 day of May, 2001
by William A. Nisbet.
CORALEE GRISWOLD
Notary Public, State of Nevada
Appointment No. 94-1860-6
My Appt. Expires May 29, 2002
NOTARY PUBLIC in and for ELKO COUNTY, NEVADA

T.27&28N., R.47E.
M.D.M.

SURVEYOR'S NOTE:
DUE TO THE RECENT APPROVAL OF A CADASTRAL SURVEY OF A PORTION OF T.27N., R.47E., AND A DEPENDENT RESURVEY OF A PORTION OF T.28N., R.47E., M.D.M., THE PREVIOUSLY USED PROTRACTOR LINES WITHIN T.27N., AND THE SUBDIVISION LINES WITHIN T.28N., AND OF THE BORDER COMMON TO THE TWO TOWNSHIPS, ASSUME NEW RELATIONS TO THE ARRAY OF WELLS WITHIN THE PROJECT AREA; HENCE, NEW TIES ARE SUBMITTED OVER THOSE USED IN PREVIOUS YEARS; IN FACT, THE WELLS HAVE NOT BEEN PHYSICALLY MOVED.

WELL	DIRECTION	DISTANCE
DB-02	S 18°00' E	5178'
DB-05	S 37°31' E	5303'
DB-09	S 50°01' E	3731'
DB-11	S 44°31' E	4511'
DB-12	S 30°08' E	4955'
DB-13	S 30°14' E	5825'
DB-14	S 18°00' W	2799'
DB-15	N 83°01' W	1588'
DB-16	N 24°46' W	1672'
DB-17	N 22°17' W	2405'
DB-18	S 82°52' E	2152'
SB-01	S 24°30' E	4882'
SB-03	S 5°38' W	4220'
SB-04	S 11°48' W	3119'
SB-06	S 34°42' W	1377'
SB-08	S 58°17' E	3106'

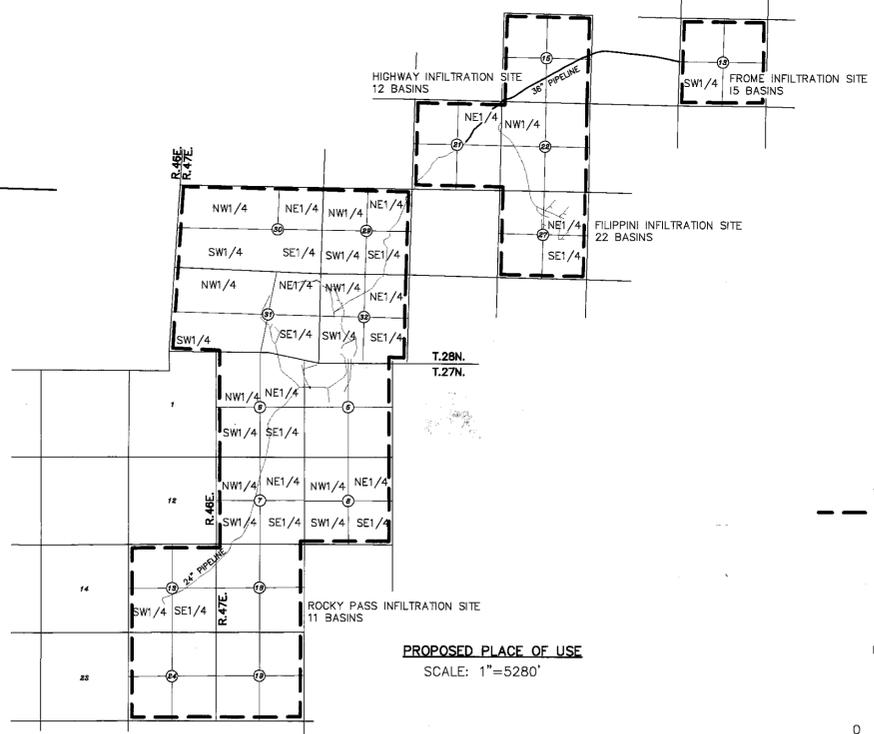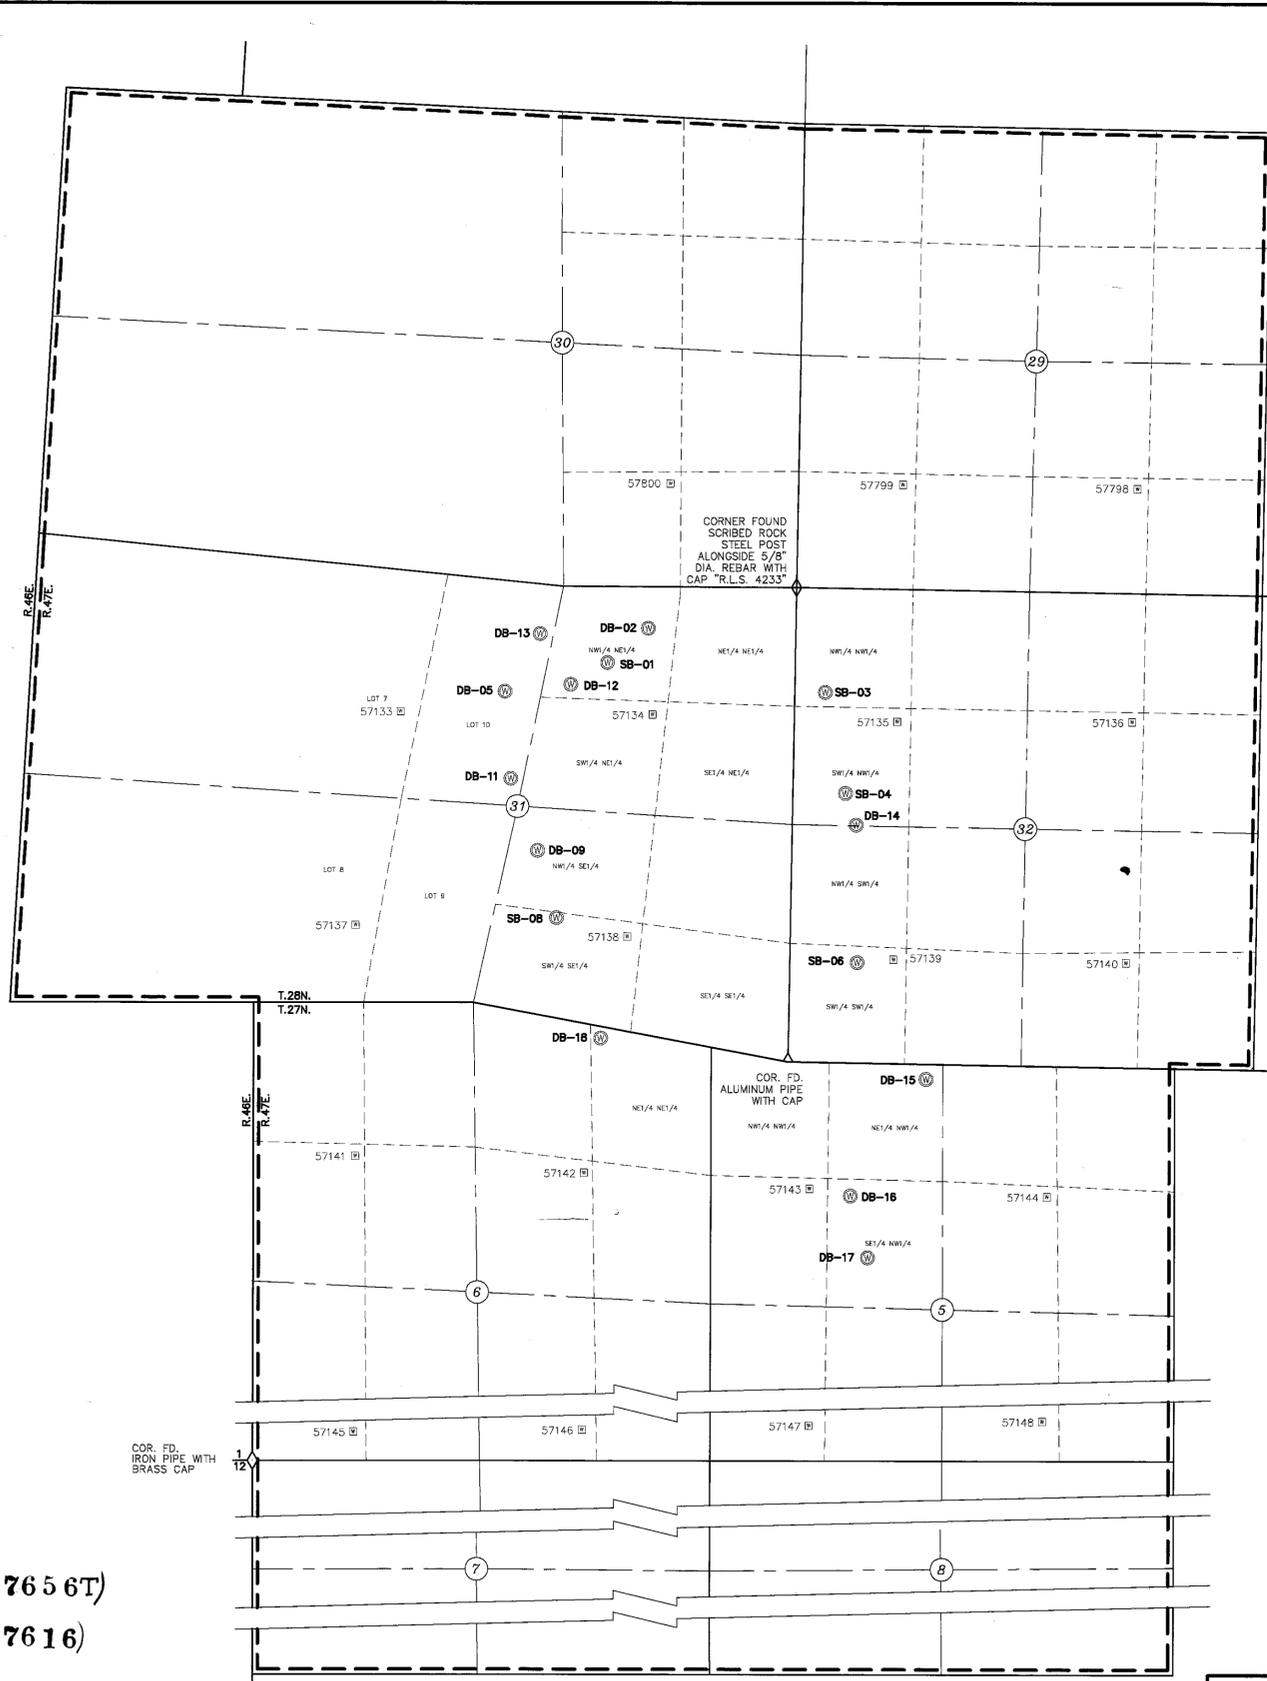

LEGEND:

- PROPOSED PLACE OF USE
- ◆ FOUND SECTION CORNER
- ⊙ WELL
- PERMIT

BASIS OF BEARINGS: MAGNETIC, Var. 16° E.

0 1000 2000 3000
SCALE: 1"=1000'

NO.	BY	DATE	DESCRIPTION	CHKD	APPD
1	PJB	5/2/01	7/18 Re-plot DB-11, R.13, 14, 38, 09	WJ	

CHILTON Engineering and Surveying, LTD
(702) 738-2121 421 Court Street Elko, Nevada 89801

WO1001 1/1

STATE ENGINEER'S USE
67500T thru 67506T
67507 thru 67516
FILED
MAY 21 2001
STATE ENGINEER'S OFFICE
LANDER COUNTY

MAP TO ACCOMPANY APPLICATIONS TO CHANGE POINT OF DIVERSION AND PLACE OF USE OF ALL OR A PORTION OF WATER HERETOFORE APPROPRIATED FOR MINING, MILLING, DEWATERING, AND DOMESTIC PURPOSES
BY CORTEZ JOINT VENTURE an UNDERGROUND SOURCE
FROM LANDER COUNTY
IN

67512 67511 67510 67509 67508 67507 67506T 67505T 67504T 67503T 67502T 67501T 67500T