


MATCHLINE SEE SHEET 2 OF 2

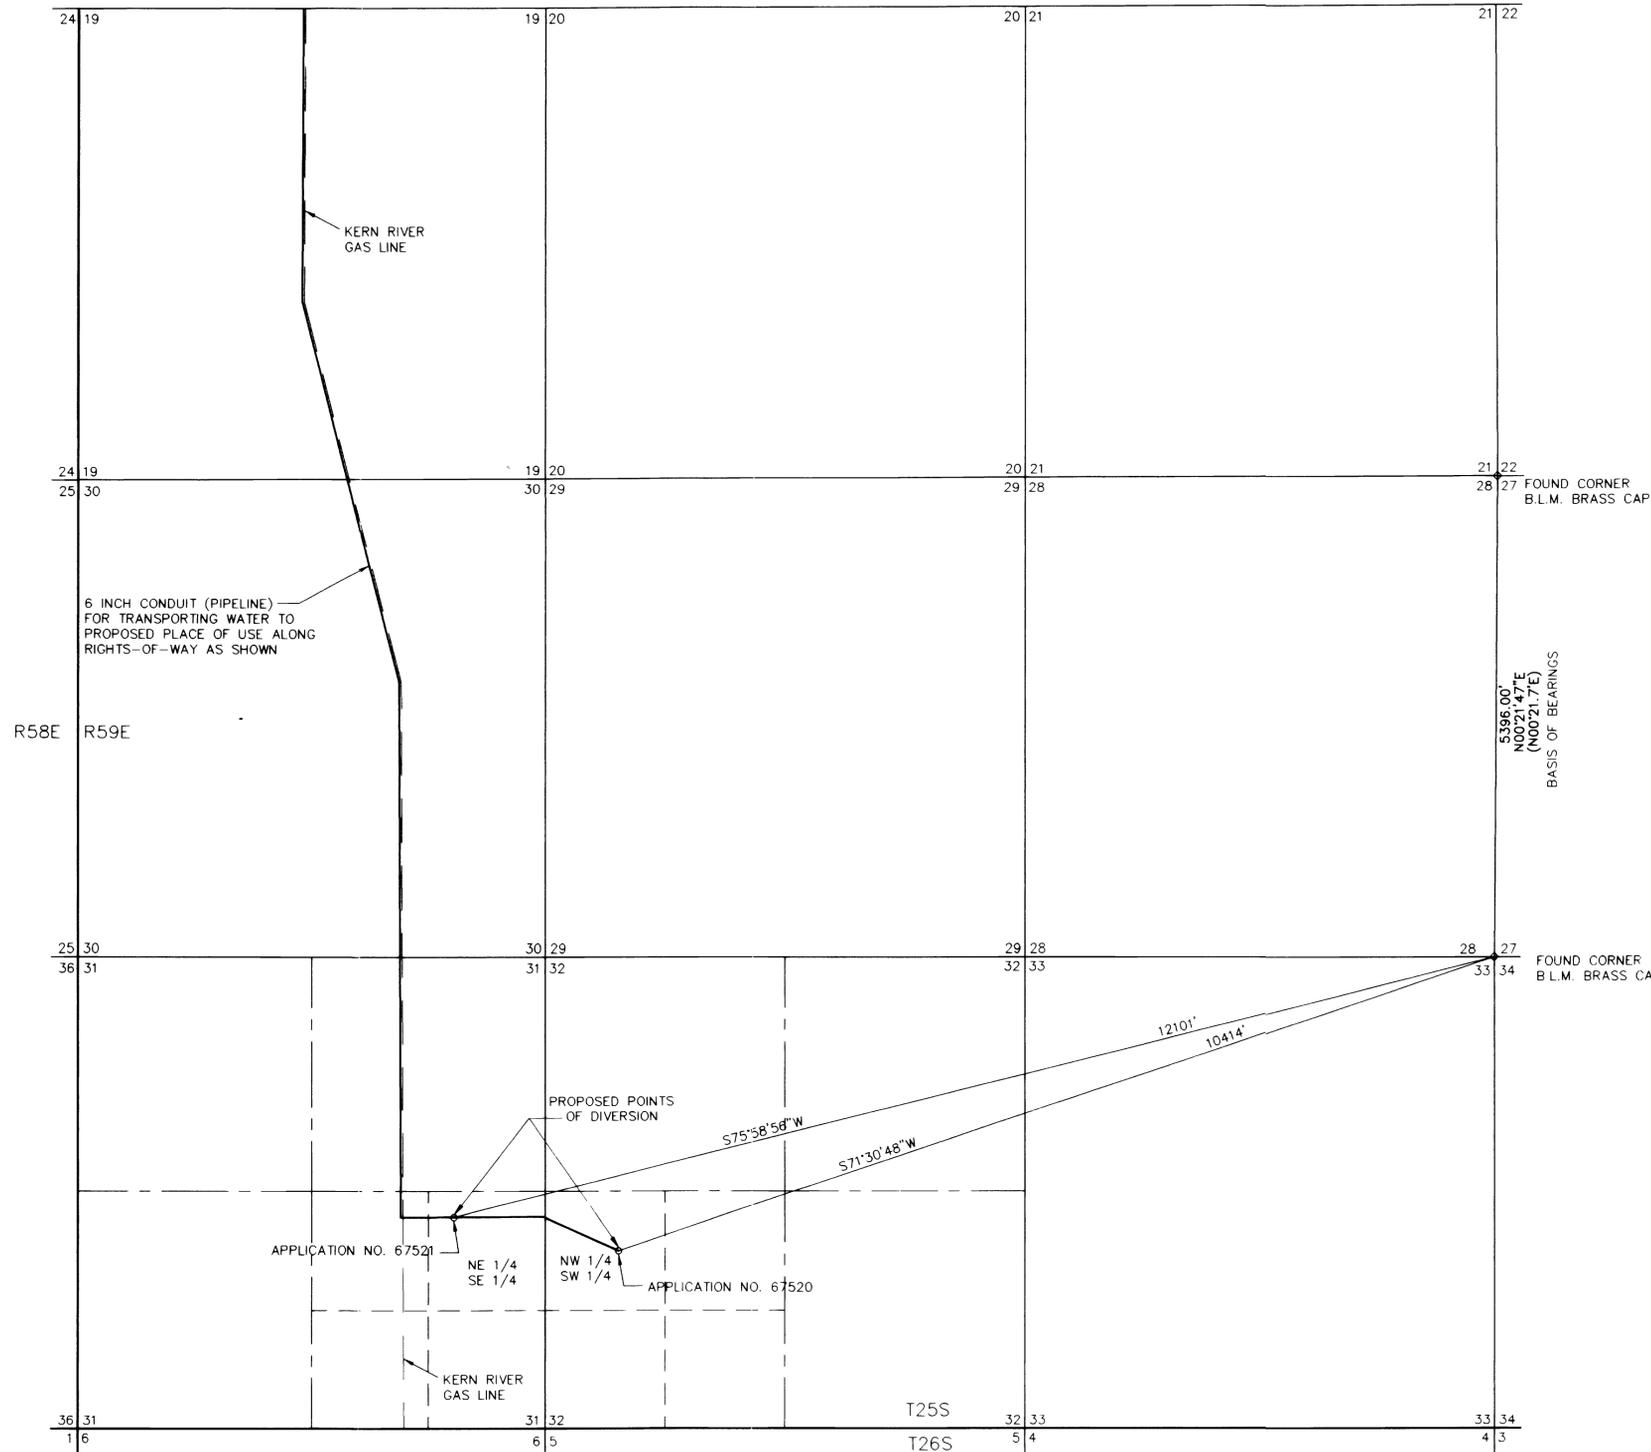

BASIS OF BEARING

NORTH 00°21'7\"/>

SURVEYOR'S CERTIFICATE


I, BYRON E. JOHNSON, BEING FIRST DULY SWORN, DEPOSE AND SAY THAT SITE INSPECTIONS HAVE BEEN MADE BY ME, OR UNDER MY SUPERVISION AND DIRECTION, BETWEEN THE 20TH OF AUGUST, 2001, AND THE 31ST OF AUGUST, 2001, THAT THE LOCATION OF EACH REFERENCE MONUMENT HAS BEEN VERIFIED BY SITE INSPECTION, THAT THE POINT OF DIVERSION AND PLACE OF USE SITES HAVE BEEN INSPECTED; THAT THIS MAP, CONSISTING OF 2 SHEETS, HAS BEEN CORRECTLY DRAWN TO THE DESIGNATED SCALE FROM SURVEYING CALCULATION NOTES PREPARED BY ME, OR UNDER MY SUPERVISION AND DIRECTION, RELYING UPON ANALYSIS OF RECORD SURVEY MAPS AND OTHER RECORD SURVEYING DOCUMENTS IN THE OFFICE OF CLARK COUNTY RECORDER, THAT THIS MAP TRULY AND CORRECTLY REPRESENTS THE PROPOSED LOCATION AND EXTENT OF THE WORKS, USED TO DIVERT WATER FROM UNDERGROUND SOURCES, IN CLARK COUNTY, NEVADA, BY DIAMOND GENERATING CORPORATION FOR POWER GENERATION PURPOSES, THAT THE PROPOSED POINT OF DIVERSION AND RETURN, THE LOCATION OF THE POWER FACILITY, THE APPROXIMATE SIZE AND CAPACITY OF THE DIVERTING CHANNEL (OR CONDUIT), AND THE LOCATION AND NAMES OF ALL OTHER WORKS OR STREAMS WHICH ARE CROSSED BY OR CONNECTED WITH SAID WORKS, ARE FULLY AND CORRECTLY DESIGNATED HEREON.




BYRON E. JOHNSON STATE WATER RIGHTS SURVEYOR NO. 920

SUBSCRIBED AND SWORN BEFORE ME THIS 8th DAY OF Oct., 2001


Nancy J. Peace NOTARY PUBLIC IN AND FOR CLARK COUNTY, NEVADA.
 NANCY J. PEACE
 MY COMMISSION EXPIRES 9/29/03

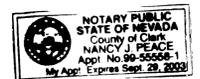

NORTH
GRAPHIC SCALE

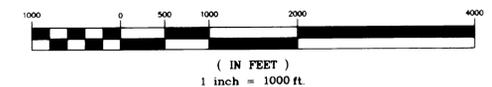

STATE ENGINEER'S USE

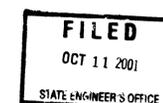


RECEIVED
 OCT 11 AM 9:57


MAP TO ACCOMPANY
 APPLICATION TO APPROPRIATE WATER
 FOR PERMIT NOS. 67520 AND 67521
 FOR POWER GENERATION
 BY DIAMOND GENERATING CORPORATION
 FROM UNDERGROUND SOURCE
 IN CLARK COUNTY, NEVADA

Johnson Professional Services
 Boundary, Topographic, Water-Right, and GPS Services
 601 Greenhurst Rd., Las Vegas, Nevada, 89145
 (702) 499-1206 • FAX (702) 254-2259

67521 67520

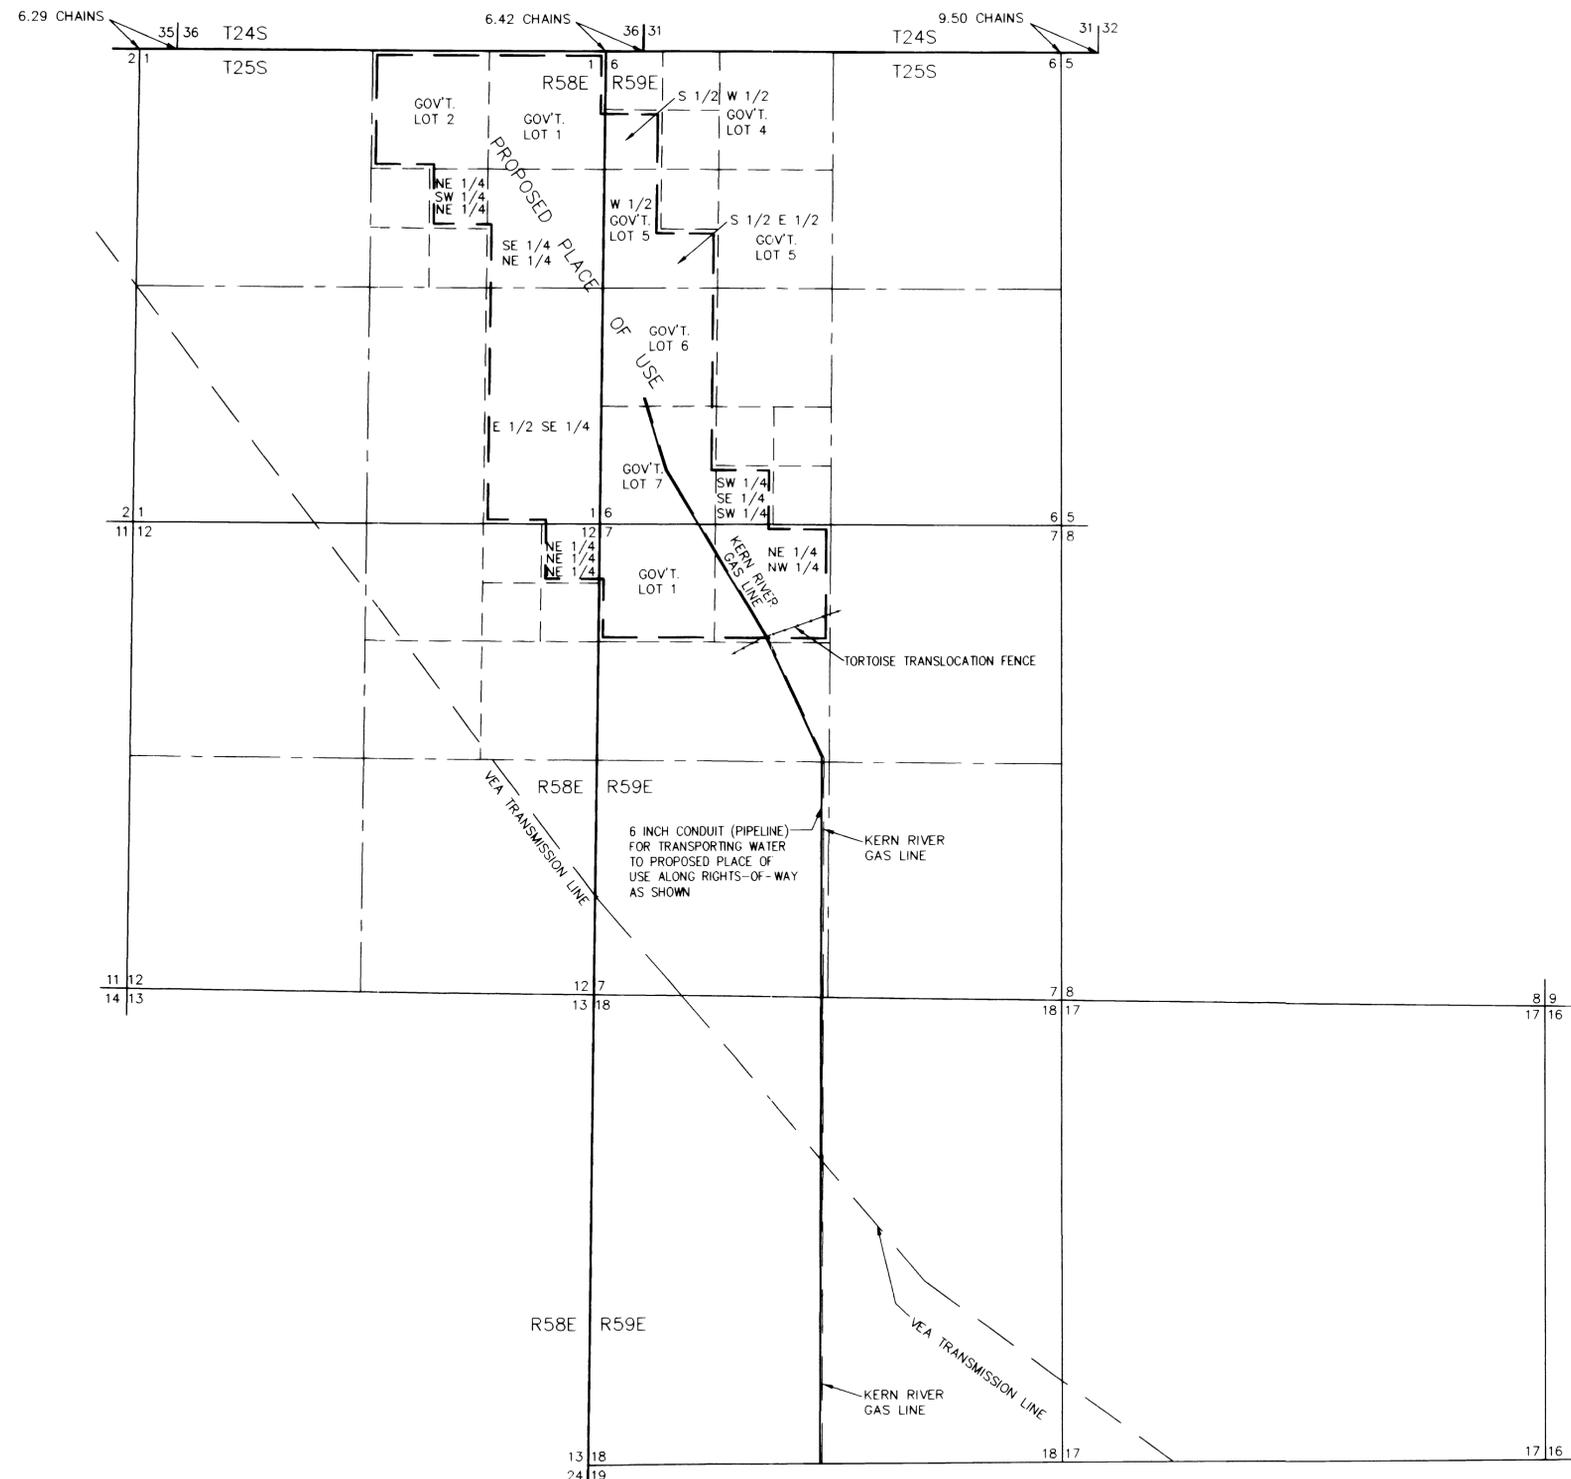

MATCHLINE SEE SHEET 1 OF 2

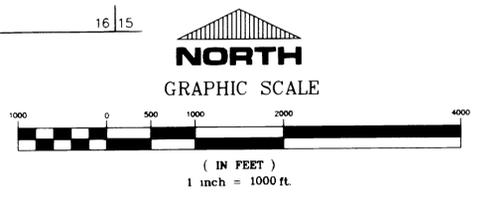

Johnson Professional Services
 Boundary, Topographic, Water-Right, and GPS Services
 601 Greenhurst Rd., Las Vegas, Nevada, 89145
 (702) 499-1206 • FAX (702) 254-2259

STATE ENGINEER'S USE

FILED
 OCT 11 2001
 STATE ENGINEER'S OFFICE

RECEIVED
 OCT 11 11 10 10
 LS-6 IN 11 10 10

MAP TO ACCOMPANY
 APPLICATION TO APPROPRIATE WATER
 FOR APPLICATION NOS. 67520 AND 67521
 FOR POWER GENERATION
 BY DIAMOND GENERATING CORPORATION
 FROM UNDERGROUND SOURCE
 IN CLARK COUNTY, NEVADA

67521 67520