



MATCHLINE SEE SHEET 2 OF 3

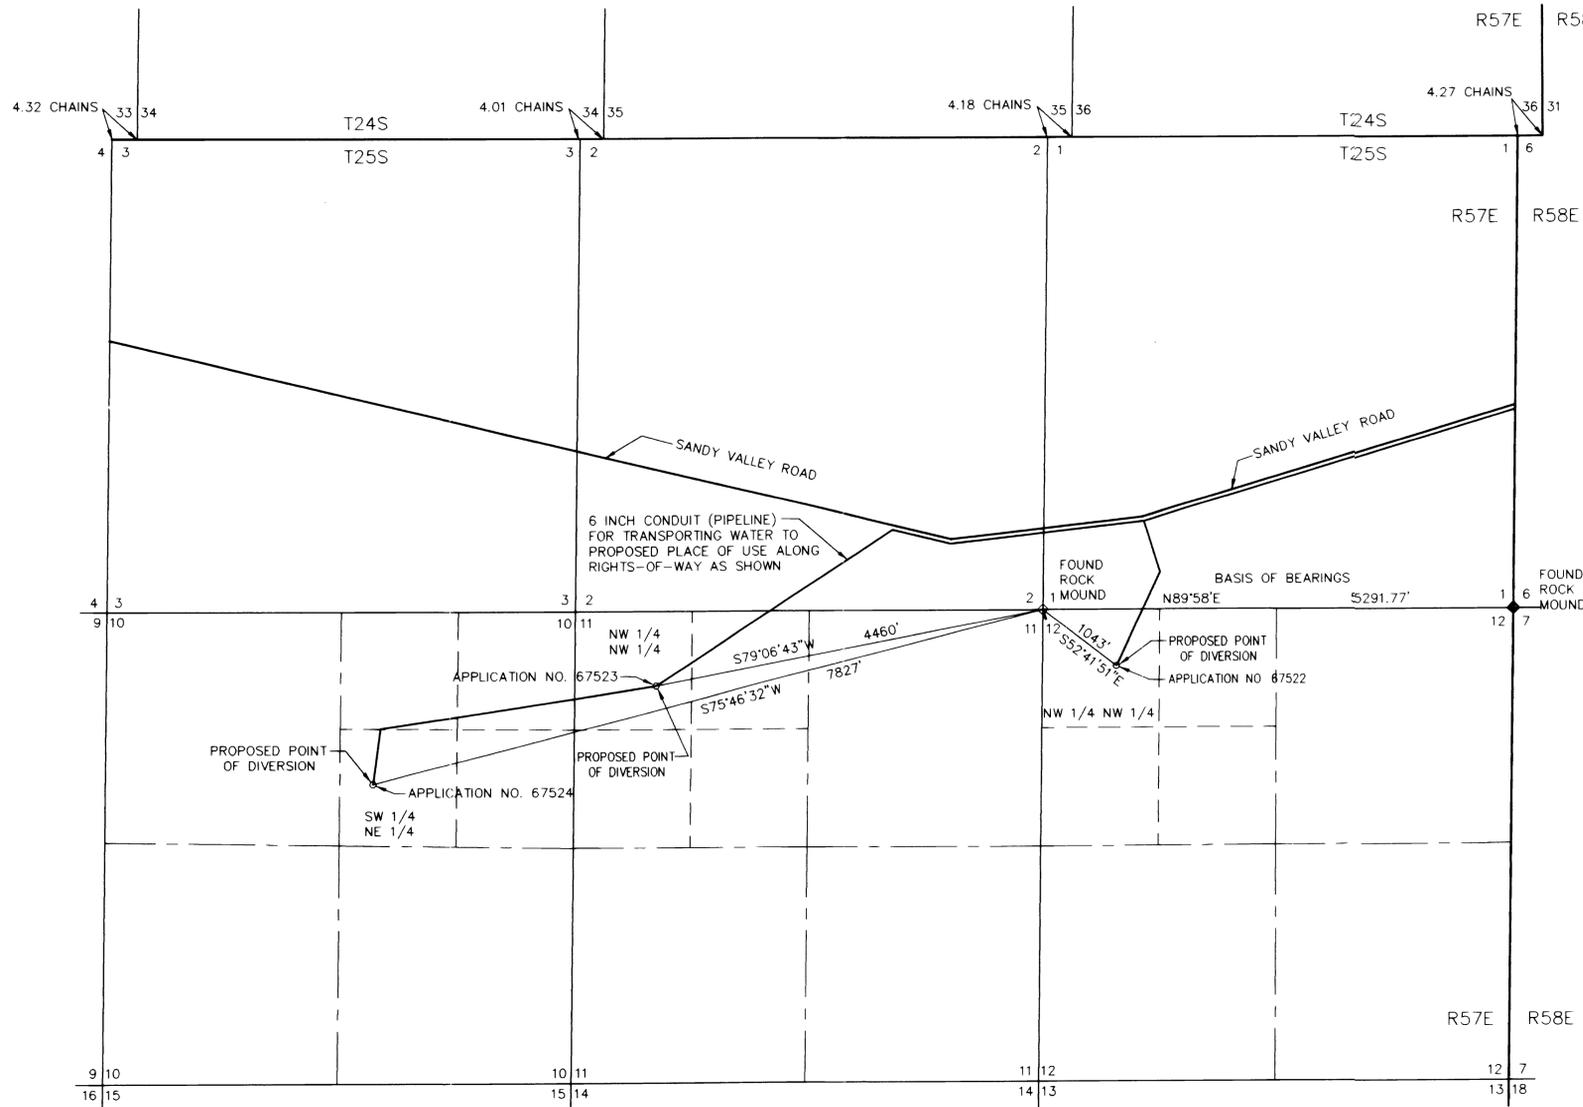

**BASIS OF BEARING**  
 NORTH 89°58' EAST, BEING THE BEARING OF THE NORTH LINE OF SECTION 12, TOWNSHIP 25 SOUTH, RANGE 57 EAST, M.D.M. PER THE GOVERNMENT LAND OFFICE PLAT DATED JULY 24, 1883.


**SURVEYOR'S CERTIFICATE**

I, BYRON E. JOHNSON, BEING FIRST DULY SWORN, DEPOSE AND SAY THAT SITE INSPECTIONS HAVE BEEN MADE BY ME, OR UNDER MY SUPERVISION AND DIRECTION, BETWEEN THE 20TH OF AUGUST, 2001, AND THE 31ST OF AUGUST, 2001, THAT THE LOCATION OF EACH REFERENCE MONUMENT HAS BEEN VERIFIED BY SITE INSPECTION, THAT THE POINT OF DIVERSION AND PLACE OF USE SITES HAVE BEEN INSPECTED; THAT THIS MAP, CONSISTING OF 2 SHEETS, HAS BEEN CORRECTLY DRAWN TO THE DESIGNATED SCALE FROM SURVEYING CALCULATION NOTES PREPARED BY ME, OR UNDER MY SUPERVISION AND DIRECTION, RELYING UPON ANALYSIS OF RECORD SURVEY MAPS AND OTHER RECORD SURVEYING DOCUMENTS IN THE OFFICE OF CLARK COUNTY RECORDER; THAT THIS MAP TRULY AND CORRECTLY REPRESENTS THE PROPOSED LOCATION AND EXTENT OF THE WORKS USED TO DIVERT WATER FROM UNDERGROUND SOURCES, IN CLARK COUNTY, NEVADA, BY DIAMOND GENERATING CORPORATION FOR POWER GENERATION PURPOSES, THAT THE PROPOSED POINT OF DIVERSION AND RETURN, THE LOCATION OF THE POWER FACILITY, THE APPROXIMATE SIZE AND CAPACITY OF THE DIVERTING CHANNEL (OR CONDUIT), AND THE LOCATION AND NAMES OF ALL OTHER WORKS OR STREAMS WHICH ARE CROSSED BY OR CONNECTED WITH SAID WORKS, ARE FULLY AND CORRECTLY DESIGNATED HEREON.

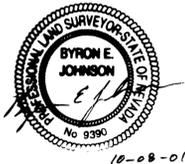

BYRON E. JOHNSON STATE WATER RIGHTS SURVEYOR NO.920

SUBSCRIBED AND SWORN BEFORE ME THIS 8<sup>th</sup> DAY OF Oct., 2001  
*Nancy J. Peace* NOTARY PUBLIC IN AND FOR CLARK COUNTY, NEVADA.  
 NANCY J. PEACE  
 MY COMMISSION EXPIRES 9/29/03

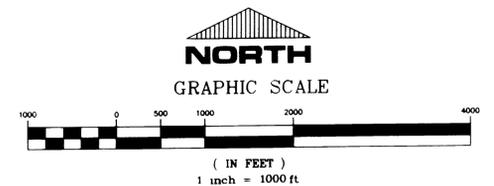

**Johnson Professional Services**  
 Boundary, Topographic, Water-Right, and GPS Services  
 601 Greenhurst Rd., Las Vegas, Nevada, 89145  
 (702) 499-1206 • FAX (702) 254-2259


STATE ENGINEER'S USE

**FILED**  
 OCT 11 2001  
 STATE ENGINEER'S OFFICE

95-16 NV 1110010

MAP TO ACCOMPANY  
 APPLICATION TO APPROPRIATE WATER FOR  
 APPLICATION NOS. 67522, 67523 AND 67524  
 FOR POWER GENERATION  
 BY DIAMOND GENERATING CORPORATION  
 FROM UNDERGROUND SOURCE  
 IN CLARK COUNTY, NEVADA

67524 67523 67522

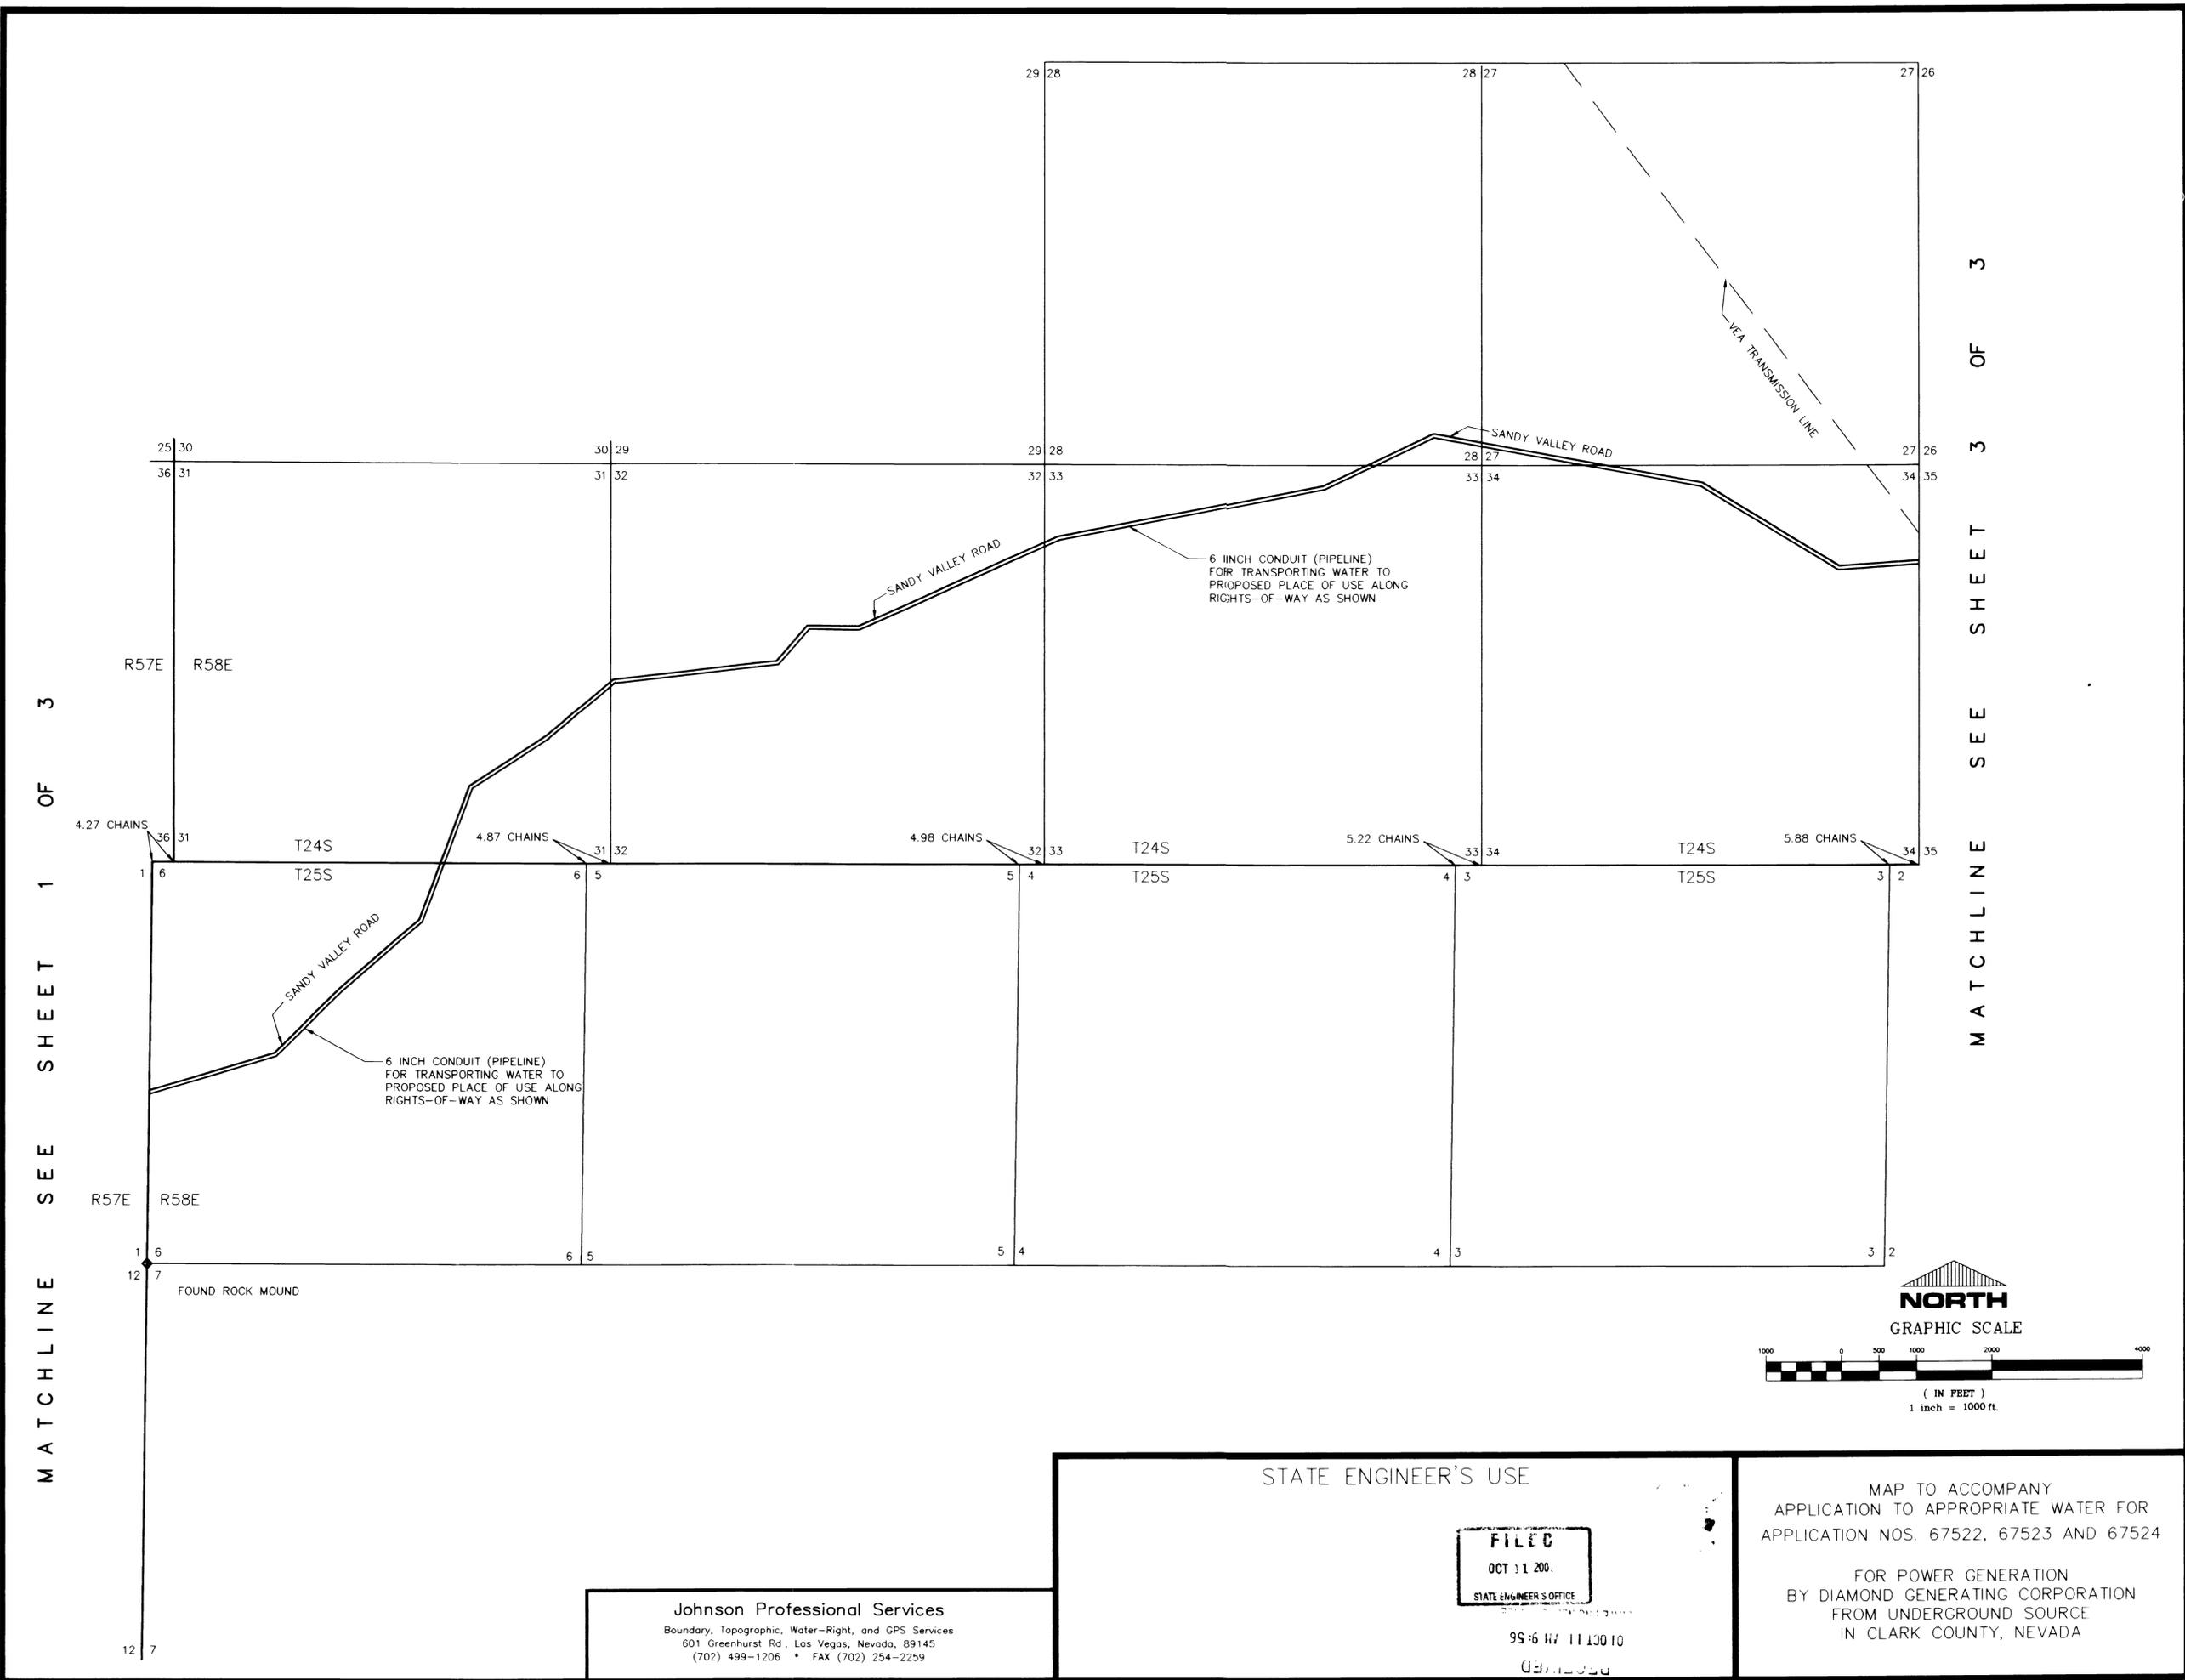

**Johnson Professional Services**  
 Boundary, Topographic, Water-Right, and GPS Services  
 601 Greenhurst Rd., Las Vegas, Nevada, 89145  
 (702) 499-1206 • FAX (702) 254-2259

STATE ENGINEER'S USE


**FILED**  
 OCT 11 2000  
 STATE ENGINEER'S OFFICE

95-6 W 11 100 10


MAP TO ACCOMPANY  
 APPLICATION TO APPROPRIATE WATER FOR  
 APPLICATION NOS. 67522, 67523 AND 67524

FOR POWER GENERATION  
 BY DIAMOND GENERATING CORPORATION  
 FROM UNDERGROUND SOURCE  
 IN CLARK COUNTY, NEVADA

67524 67523 67522

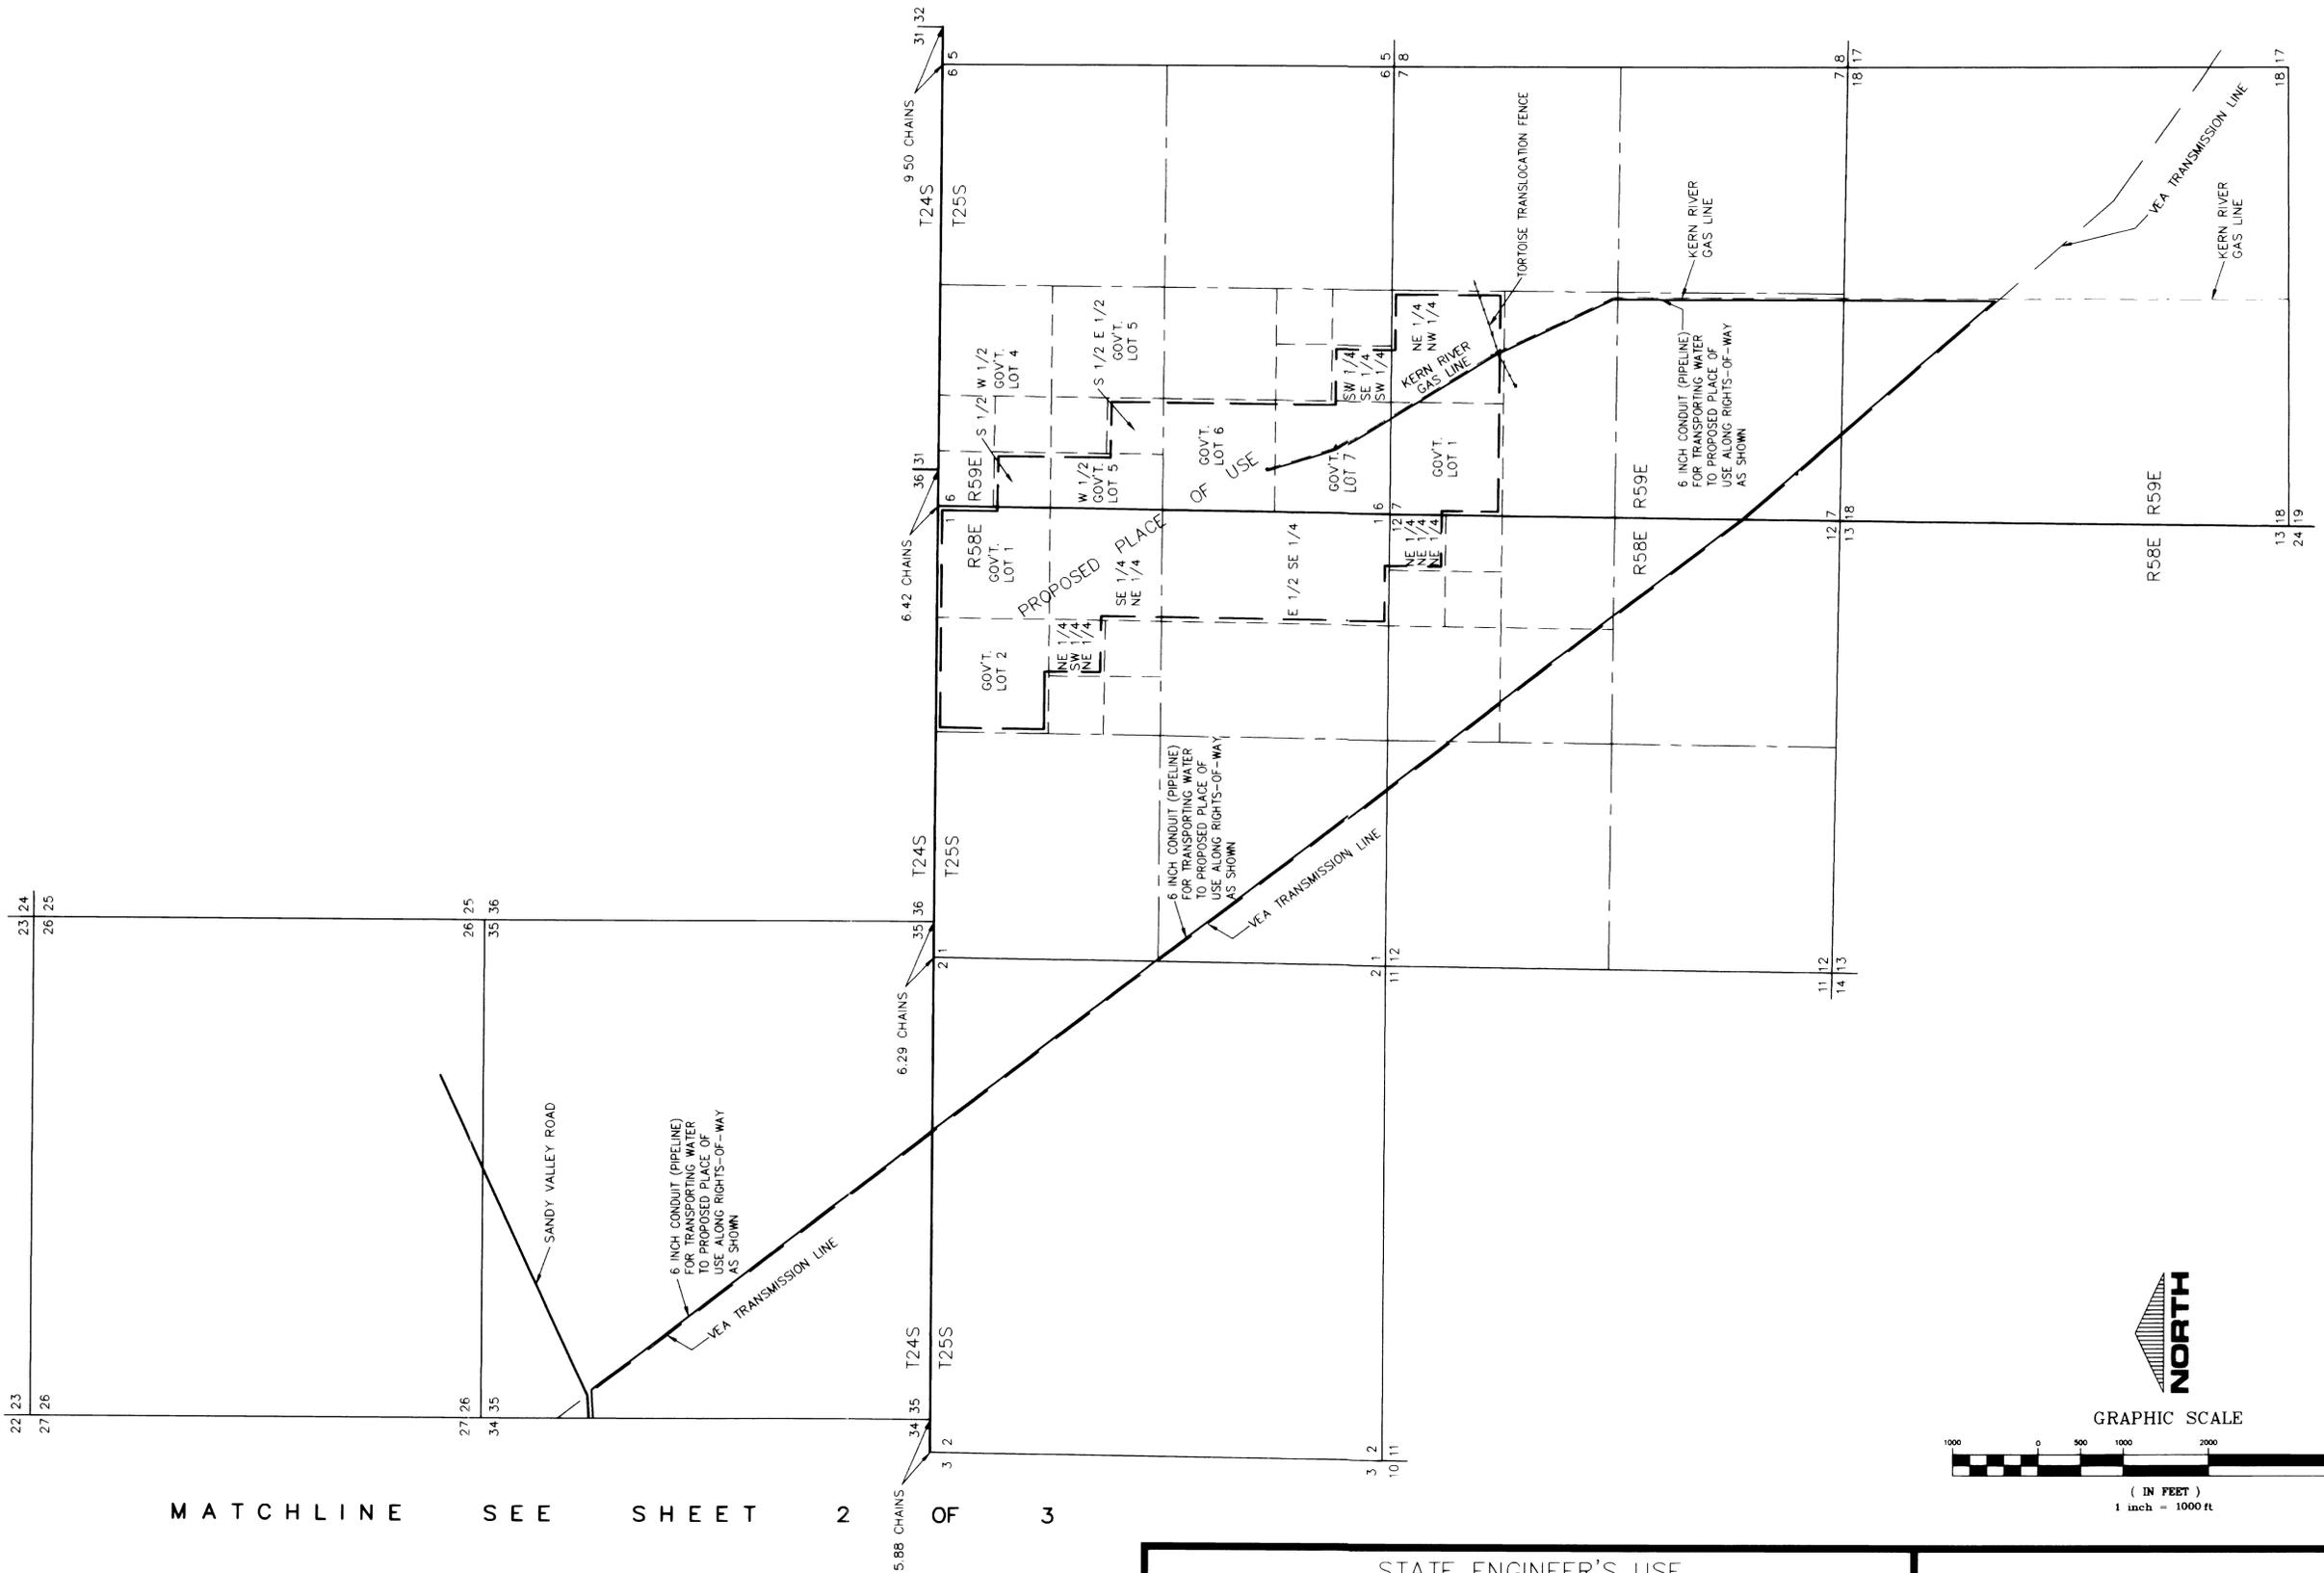

MATCHLINE SEE SHEET 2 OF 3

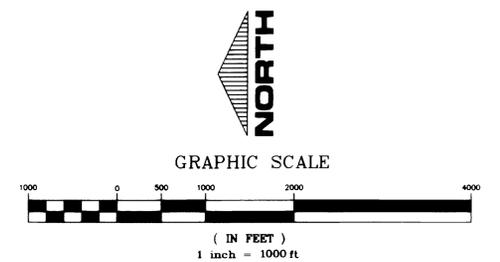

**Johnson Professional Services**  
 Boundary, Topographic, Water-Right, and GPS Services  
 601 Greenhurst Rd., Las Vegas, Nevada, 89145  
 (702) 499-1206 • FAX (702) 254-2259

STATE ENGINEER'S USE

**FILED**  
 OCT 11 2001  
 STATE ENGINEER'S OFFICE

95-16 W 11 150 10

MAP TO ACCOMPANY  
 APPLICATION TO APPROPRIATE WATER FOR  
 APPLICATION NOS. 67522, 67523 AND 67524

FOR POWER GENERATION  
 BY DIAMOND GENERATING CORPORATION  
 FROM UNDERGROUND SOURCE  
 IN CLARK COUNTY, NEVADA