


MAP TO ACCOMPANY APPLICATION TO CHANGE PLACE OF USE, POINT OF DIVERSION AND MANNER OF USE OF ALL OF PERMIT 61872 AND A PORTION OF PERMIT 61871

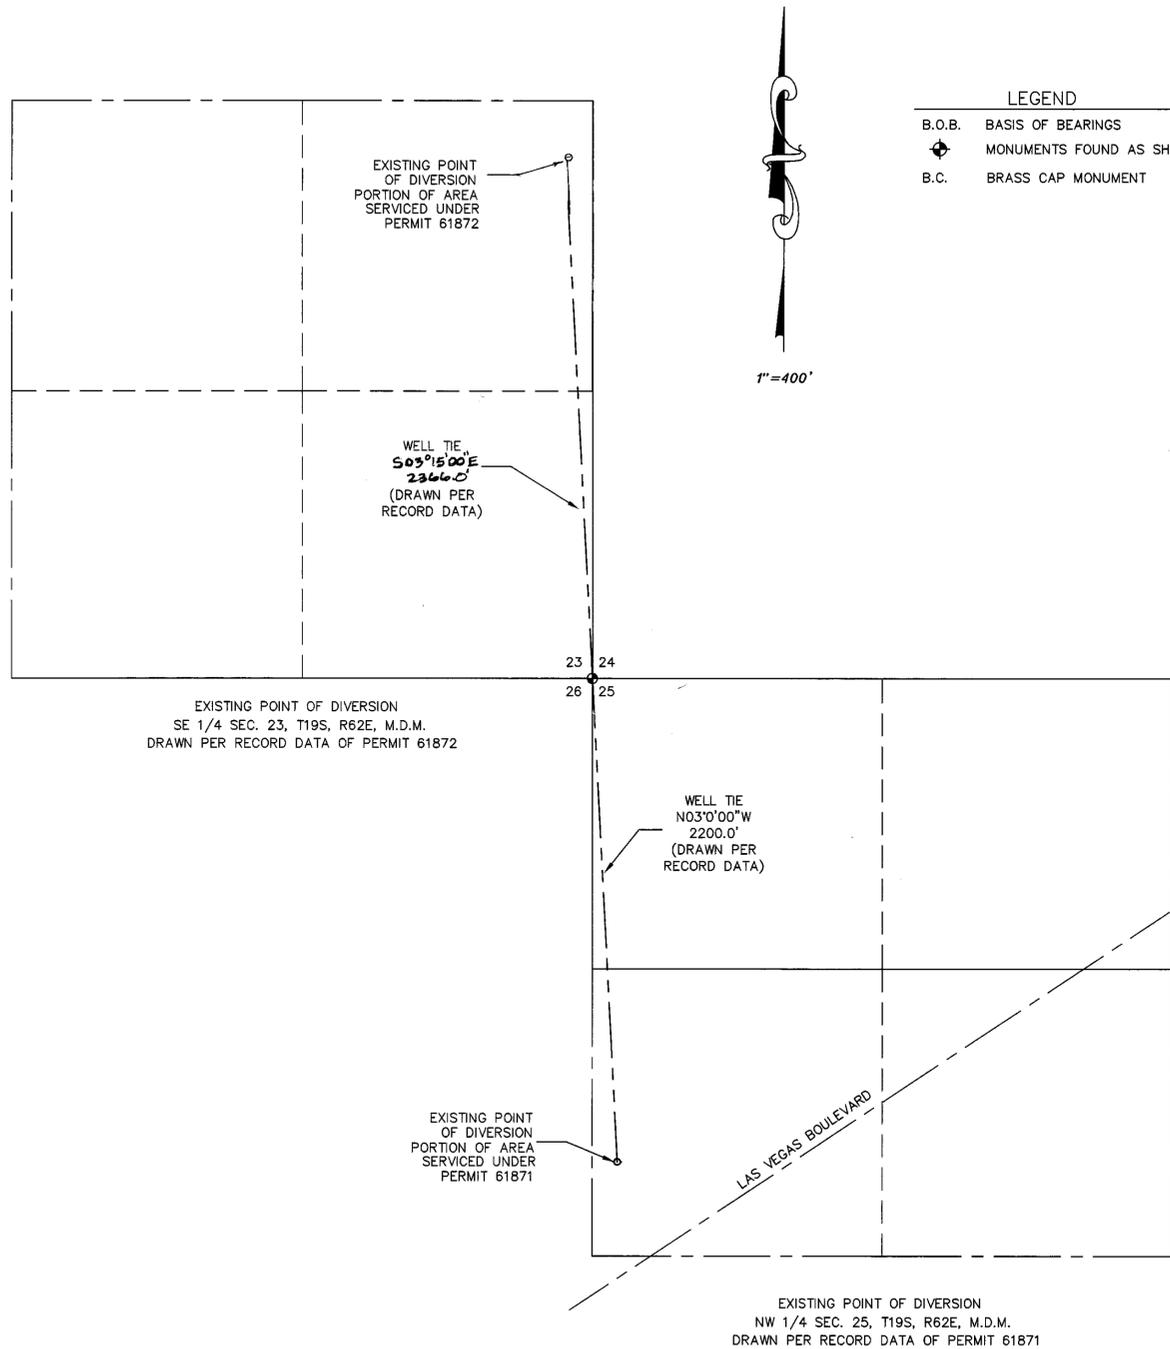

I, ROBERT FULSTONE, BEING FIRST DULY SWORN DEPOSE AND SAY THAT THIS MAP CONSISTING OF ONE SHEET HAS BEEN CORRECTLY DRAWN TO THE DESIGNATED SCALE FROM THE FIELD NOTES OF THE SURVEY MADE UNDER MY SUPERVISION AND DIRECTION ON 07/12/01 AND THAT IT TRULY AND CORRECTLY REPRESENTS THE PROPOSED LOCATION AND EXTENT OF THE WORKS USED TO DIVERT WATER FROM AN UNDERGROUND SOURCE IN THE LAS VEGAS VALLEY BASIN BY MARGARET CROCKETT, TRUSTEE OF THE MARGARET CROCKETT TRUST AND SPEEDPROP, INC. FKA LAS VEGAS MOTOR SPEEDWAY, INC.

FOR LANDSCAPING USE, THAT THE PROPOSED POINT OF DIVERSION, THE APPROXIMATE LOCATION AND SIZE OF THE DIVERTING CHANNEL OR OTHER CONDUIT, THE PLACE AND MANNER OF USE AND THE LOCATION AND USE OF ALL OTHER STREAMS, WHICH ARE CROSSED OR CONNECTED WITH THE SAID WORKS ARE FULLY AND CORRECTLY DESIGNATED THEREON.

ROBERT FULSTONE
STATE WATER RIGHTS SURVEYOR
NEVADA CERTIFICATE NO. 639




ACKNOWLEDGEMENT

STATE OF NEVADA
COUNTY OF CLARK

THIS INSTRUMENT WAS ACKNOWLEDGED BEFORE ME ON 12/06/01
BY Robert Fulstone



Daniel C. Eanes
DANIEL C. EANES
NOTARY PUBLIC IN AND FOR SAID COUNTY AND STATE
MY COMMISSION EXPIRES ON 10/10/2008

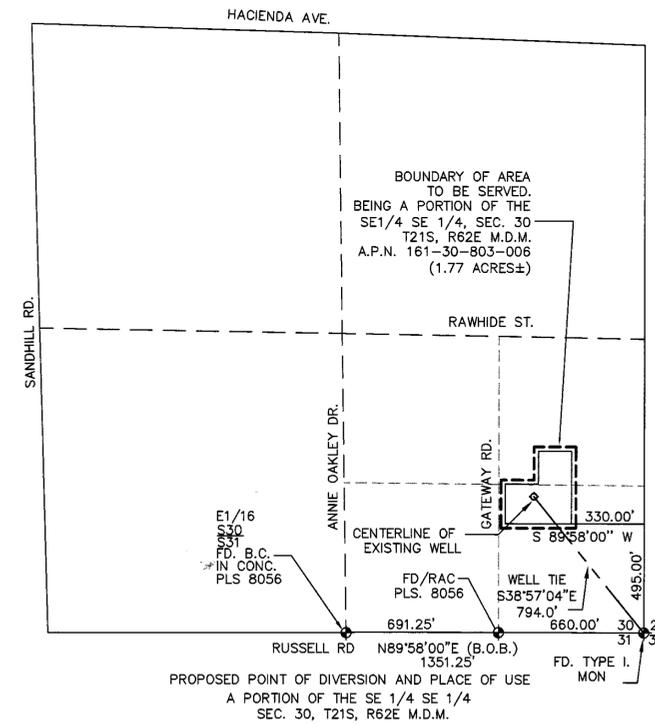

BASIS OF BEARINGS

N 89°58'00" E BEING THE SOUTH LINE OF THE SE 1/4 SE 1/4 SECTION 30, TOWNSHIP 21 SOUTH, RANGE 62 EAST, M.D.M. PER BOOK 66, PAGE 76 OF PLATS


PORTIONS OF EXISTING PLACES OF USE FOR PERMITS 61871 AND 61872

67593 CERTIFICATE NO. 17050 ISSUED 10-3-08

67594 CERTIFICATE NO. 17051 ISSUED 10-3-08


67595 CERTIFICATE NO. 17052 ISSUED 10-3-08

DRAWN BY: MONARCH DESIGN	FULSTONE ENTERPRISES
DATE: 08/10/01	940 S. MARTIN LUTHER KING BOULEVARD
DWG #: HH2-35	LAS VEGAS, NV 89109
FILE NAME: 2960WRT.DWG	PHONE (702) 382-8141 FAX (702) 382-3103
SCALE: 1" = 400'	EMAIL: fei@wizard.com

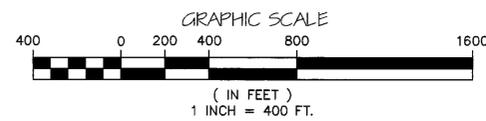

STATE ENGINEER'S USE

67593 + 67594

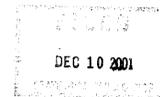

MAP TO ACCOMPANY APPLICATION FOR CHANGE OF PLACE OF USE, POINT OF DIVERSION AND A MANNER OF USE OF ALL OF PERMIT NO. 61872, AND A PTN. OF 61871

FOR: MARGARET CROCKETT, TRUSTEE OF THE MARGARET CROCKETT TRUST AND SPEEDPROP, INC. FKA LAS VEGAS MOTOR SPEEDWAY, INC.

PURPOSE: LANDSCAPING
FROM: AN UNDERGROUND SOURCE IN CLARK COUNTY, NEVADA

69310 67594 67593