

**SURVEYOR'S CERTIFICATE:**

STATE OF NEVADA }  
 COUNTY OF NYE } SS

I, DAVID A. RICHARDS, BEING FIRST DULY SWORN, DEPOSE AND SAY THAT SITE INSPECTIONS HAVE BEEN MADE BY ME, OR UNDER MY SUPERVISION AND DIRECTION, ON JANUARY 9, 2001 AND THAT THE LOCATION OF EACH REFERENCE MONUMENT HAS BEEN VERIFIED BY SITE INSPECTION; THAT THE POINT OF DIVERSION AND PLACE OF USE SITES HAVE BEEN INSPECTED; THAT THIS MAP, CONSISTING OF 2 SHEETS HAS BEEN CORRECTLY DRAWN TO THE DESIGNATED SCALE FROM SURVEYING CALCULATIONS PREPARED BY ME, OR UNDER MY SUPERVISION AND DIRECTION, RELYING UPON ANALYSIS OF RECORDED SURVEY MAPS AND OTHER RECORDED SURVEYING DOCUMENTS IN THE OFFICE OF THE NYE COUNTY RECORDER; THAT THIS MAP TRULY AND CORRECTLY REPRESENTS THE AREAS TO BE REMOVED FROM IRRIGATION UNDER PERMIT NO. 28201, NYE COUNTY, NEVADA.

*David A. Richards* June 27, 2001  
 DAVID A. RICHARDS, NEVADA PLS 10026  
 WATER RIGHT SURVEYOR No. 1068



SUBSCRIBED AND SWORN TO BEFORE ME

THIS 27th DAY OF June 2001  
*Barbara K. Taylor*  
 NOTARY PUBLIC IN AND FOR Nye Cty




**BASIS OF BEARING:**

N89°58'55"W, BEING THE BEARING OF THE SOUTH LINE OF SECTION 14, T.21S., R.53E., M.D.M., AS SHOWN BY PARCEL MAP #394721 RECORDED APRIL 29, 1996 NYE COUNTY, NEVADA.

**REFERENCES:**


SUBDIVISION MAP FILE 13272 11/6/79  
 PARCEL MAP FILE 394721 4/29/96

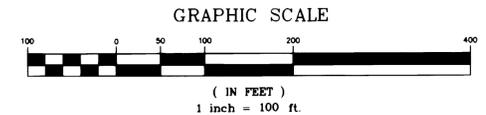

**STATE ENGINEER'S USE**

FILED  
 JUN 29 2001  
 STATE ENGINEER'S OFFICE

MAP TO ACCOMPANY APPLICATION TO CHANGE THE POINT OF DIVERSION, MANNER AND PLACE OF USE OF A PORTION OF WATER USED UNDER PERMIT No. 28201, CERTIFICATE No. 8787 FOR QUASI-MUNICIPAL USE BY ANGELO TODARO FROM "UNDERGROUND" IN NYE COUNTY, NEVADA

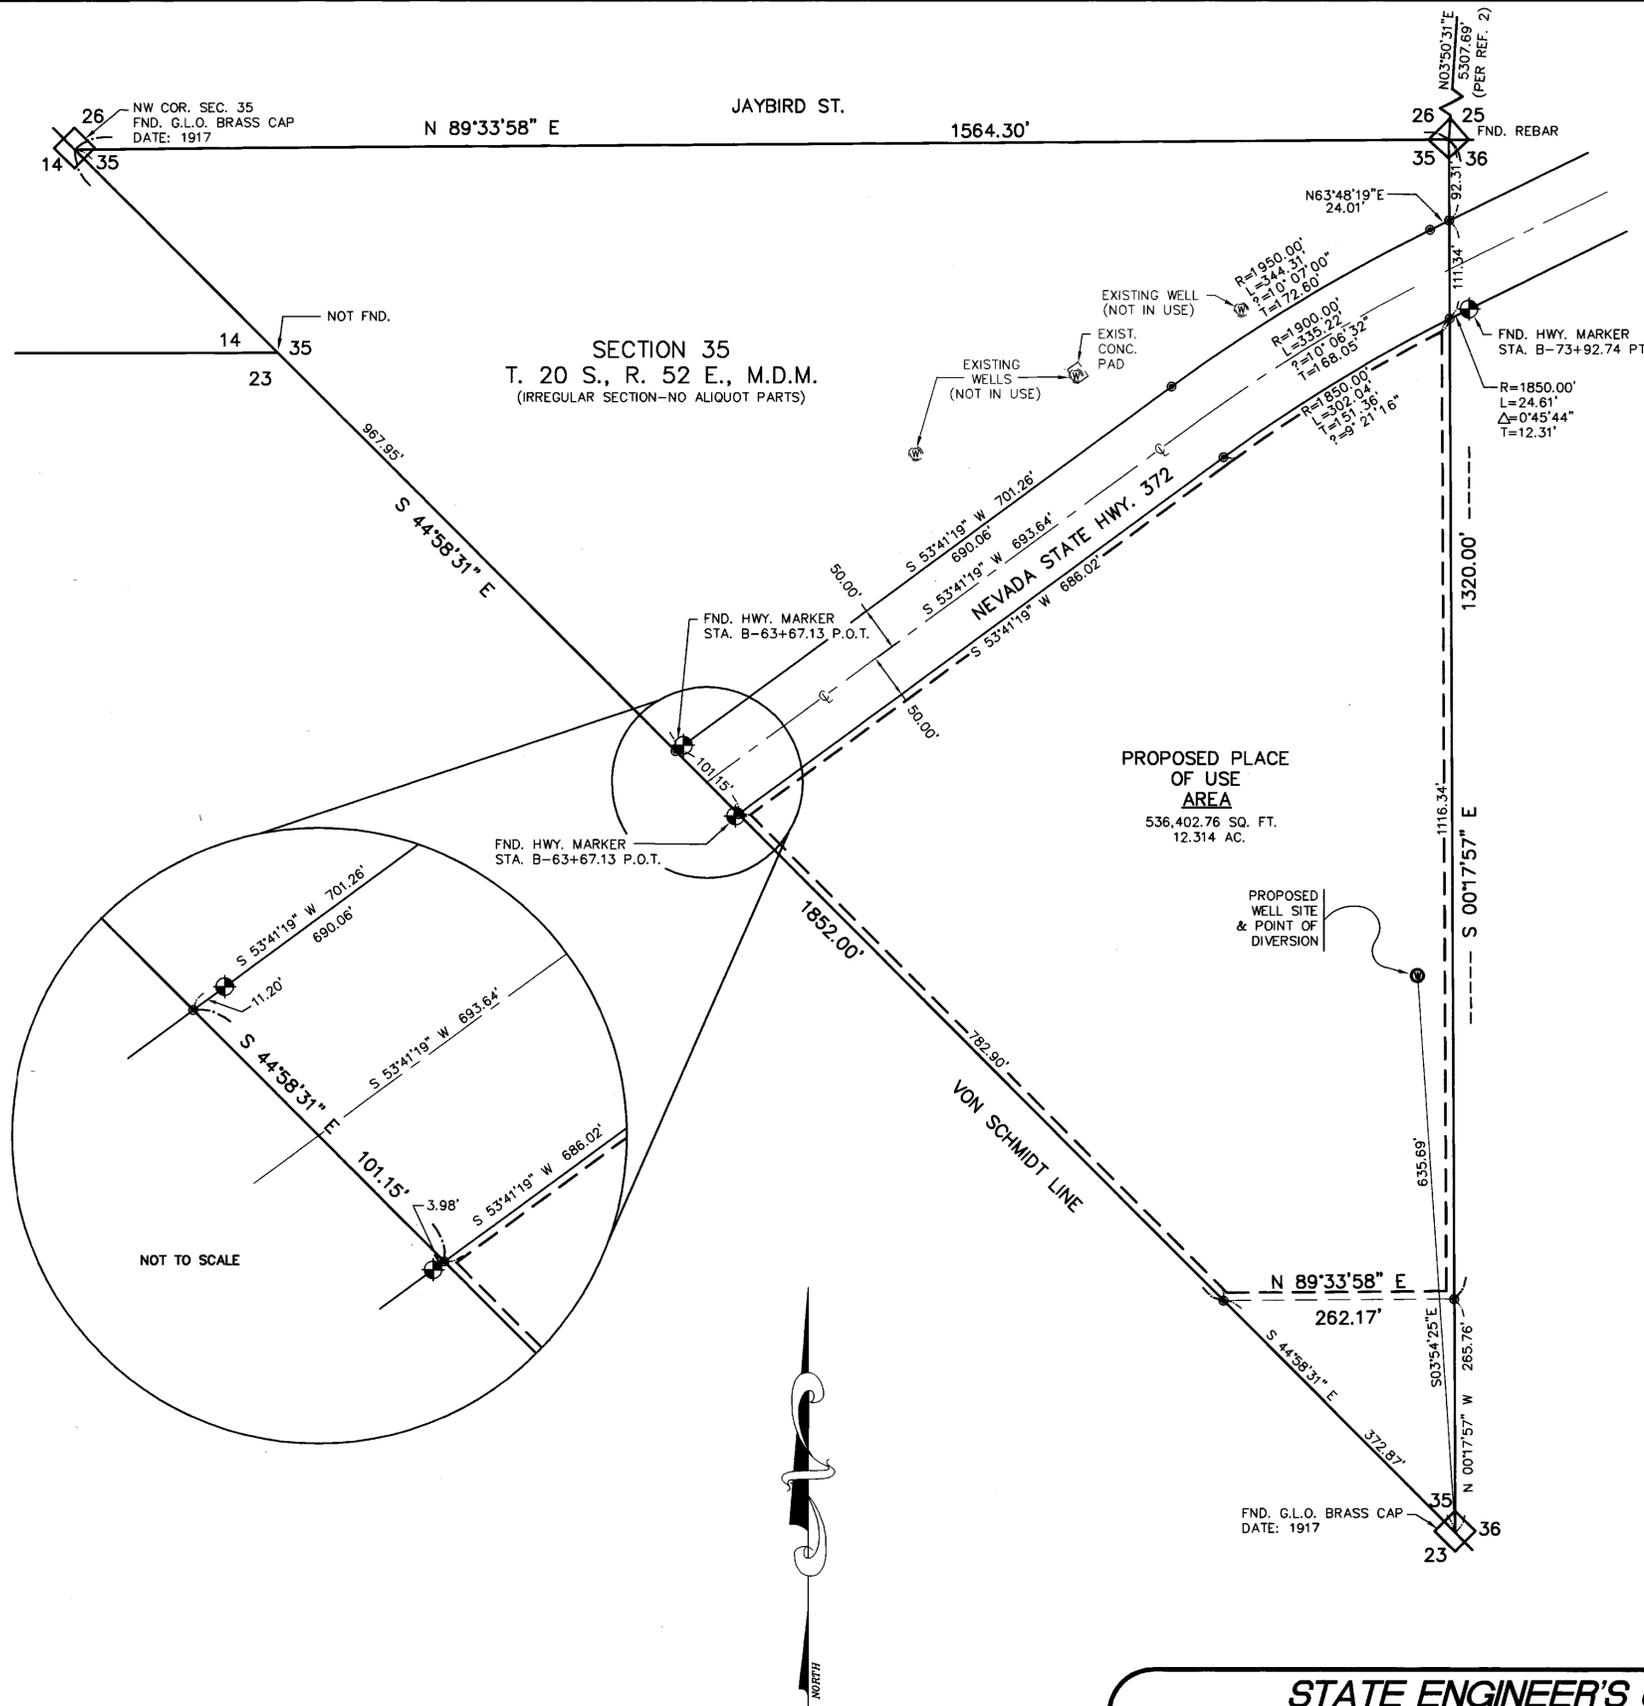

**SURVEYOR'S CERTIFICATE:**

STATE OF NEVADA }  
 COUNTY OF NYE } SS

I, DAVID A. RICHARDS, BEING FIRST DULY SWORN, DEPOSE AND SAY THAT THIS MAP, CONSISTING OF 2 SHEETS, NUMBERED SHEET 2 OF 2, HAS BEEN CORRECTLY DRAWN TO THE DESIGNATED SCALE FROM FIELD NOTES OF A SURVEY MADE BY ME, OR UNDER MY SUPERVISION AND DIRECTION, BETWEEN THE 1st OF JANUARY 2000 AND THE 19th OF JANUARY 2000; THAT IT TRULY AND CORRECTLY REPRESENTS THE PROPOSED LOCATION AND EXTENT OF THE WORKS USED TO DIVERT WATER FROM UNDERGROUND, IN THE COUNTY OF NYE, STATE OF NEVADA, BY ANGELO TODARO FOR QUASI-MUNICIPAL PURPOSES; THAT THE PROPOSED POINT OF DIVERSION, THE APPROXIMATE LOCATION AND SIZE OF THE DIVERTING CHANNEL OR OTHER WORKS OR STREAMS WHICH ARE CROSSED BY, OR CONNECTED WITH SAID WORKS, ARE FULLY AND CORRECTLY DESIGNATED THEREON.

*David A. Richards* June 27, 2001  
 DAVID A. RICHARDS, NEVADA PLS 10026  
 WATER RIGHT SURVEYOR No. 1068



SUBSCRIBED AND SWORN TO BEFORE ME  
 THIS 27<sup>th</sup> DAY OF June, 2001  
*Barbara A. Taylor*  
 NOTARY PUBLIC IN AND FOR *Nye Co.*  
 MY COMMISSION EXPIRES *November 7, 2004*



**BASIS OF BEARING**


N03°50'31"E, BEING THE BEARING OF THE EAST LINE OF SECTION 26, T20S, R52E, M.D.M. AS SHOWN ON RECORD OF SURVEY FILE No. 432229 RECORDED 11/20/97, NYE COUNTY.

**REFERENCES**


- 1) RECORD OF SURVEY FILE NO. 487265 DATED: 02/08/00
- 2) RECORD OF SURVEY FILE NO. 432229 DATED: 11/20/97

**LEGEND:**

● FND. REBAR AND CAP PLS 10026

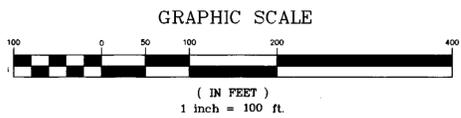

**STATE ENGINEER'S USE**

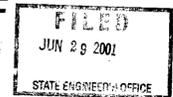

MAP TO ACCOMPANY APPLICATION TO CHANGE POINT OF DIVERSION, PLACE & MANNER OF USE OF A PORTION OF PERMIT 28201, CERT. 8787 FOR QUASI-MUNICIPAL PURPOSES FOR ANGELO TODARO FROM "UNDERGROUND" IN NYE COUNTY, NEVADA