

LOWER SMOKE CREEK

STATE OF NEVADA }  
 COUNTY OF WASHOE } SS

I, GEORGE M. THIEL, BEING FIRST DULY SWORN, DEPOSE AND SAY THAT THIS MAP, CONSISTING OF ONE (1) SHEET, HAS BEEN CORRECTLY DRAWN TO THE DESIGNATED SCALE FROM FIELD NOTES OF A SURVEY MADE BY ME, OR UNDER MY SUPERVISION AND DIRECTION, ON OR BEFORE MAY 25, 2001; THAT IT TRULY AND CORRECTLY REPRESENT THE PROPOSED LOCATION AND EXTENT OF THE WORKS USED TO DIVERT WATER FROM AN UNDERGROUND SOURCE IN WASHOE COUNTY, NEVADA, BY THE BRIGHT-HOLLAND CORPORATION, A NEVADA CORPORATION, FOR IRRIGATION PURPOSES. THAT THE PROPOSED POINT OF DIVERSION, THE APPROXIMATE LOCATION AND SIZE OF THE DIVERTING CHANNEL, OR OTHER CONDUIT, ALL RESERVOIRS OR BASINS, THE LOCATION AND NAMES OF ALL OTHER WORKS WHICH WILL CROSS OR CONNECT WITH THE PROPOSED WORKS, AND THE BOUNDARY OF ALL LANDS, SHOWING BY 40-ACRE SUBDIVISIONS THE AREAS PROPOSED TO BE SERVED, ARE FULLY AND CORRECTLY DESIGNATED THEREON.

*George M. Thiel*  
 GEORGE M. THIEL, P.E.  
 CIVIL  
 SWRS NO. 696

SUBSCRIBED AND SWORN TO BEFORE ME  
 THIS 20th DAY OF JUNE, 2001.  
*Mary C. June* (NOTARY SIGNATURE)  
 NOTARY PUBLIC IN AND FOR WASHOE COUNTY, NEVADA.  
 MY COMMISSION EXPIRES OCTOBER 1, 2003.



MARY C. JUNE  
 Notary Public - State of Nevada  
 Appointment Placed in Washoe County  
 No. 98-04672 - Expires October 1, 2003

BASIS OF BEARINGS

BEING THE NORTH LINE OF SECTION 5, T.30 N., R.19 E., M.D.B. & M. WHICH BEARS N. 89° 51' W. AS SHOWN ON THAT CERTAIN GLO SURVEY PLAT NO. 0129 ACCEPTED ON FEBRUARY 18, 1881.

LEGEND

- ◊ - FOUND SECTION CORNER AS DESCRIBED
- - - - - PROPOSED PLACE OF USE
- - PROPOSED POINT OF DIVERSION

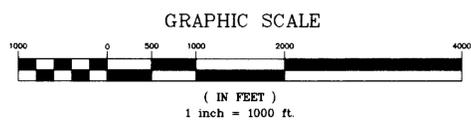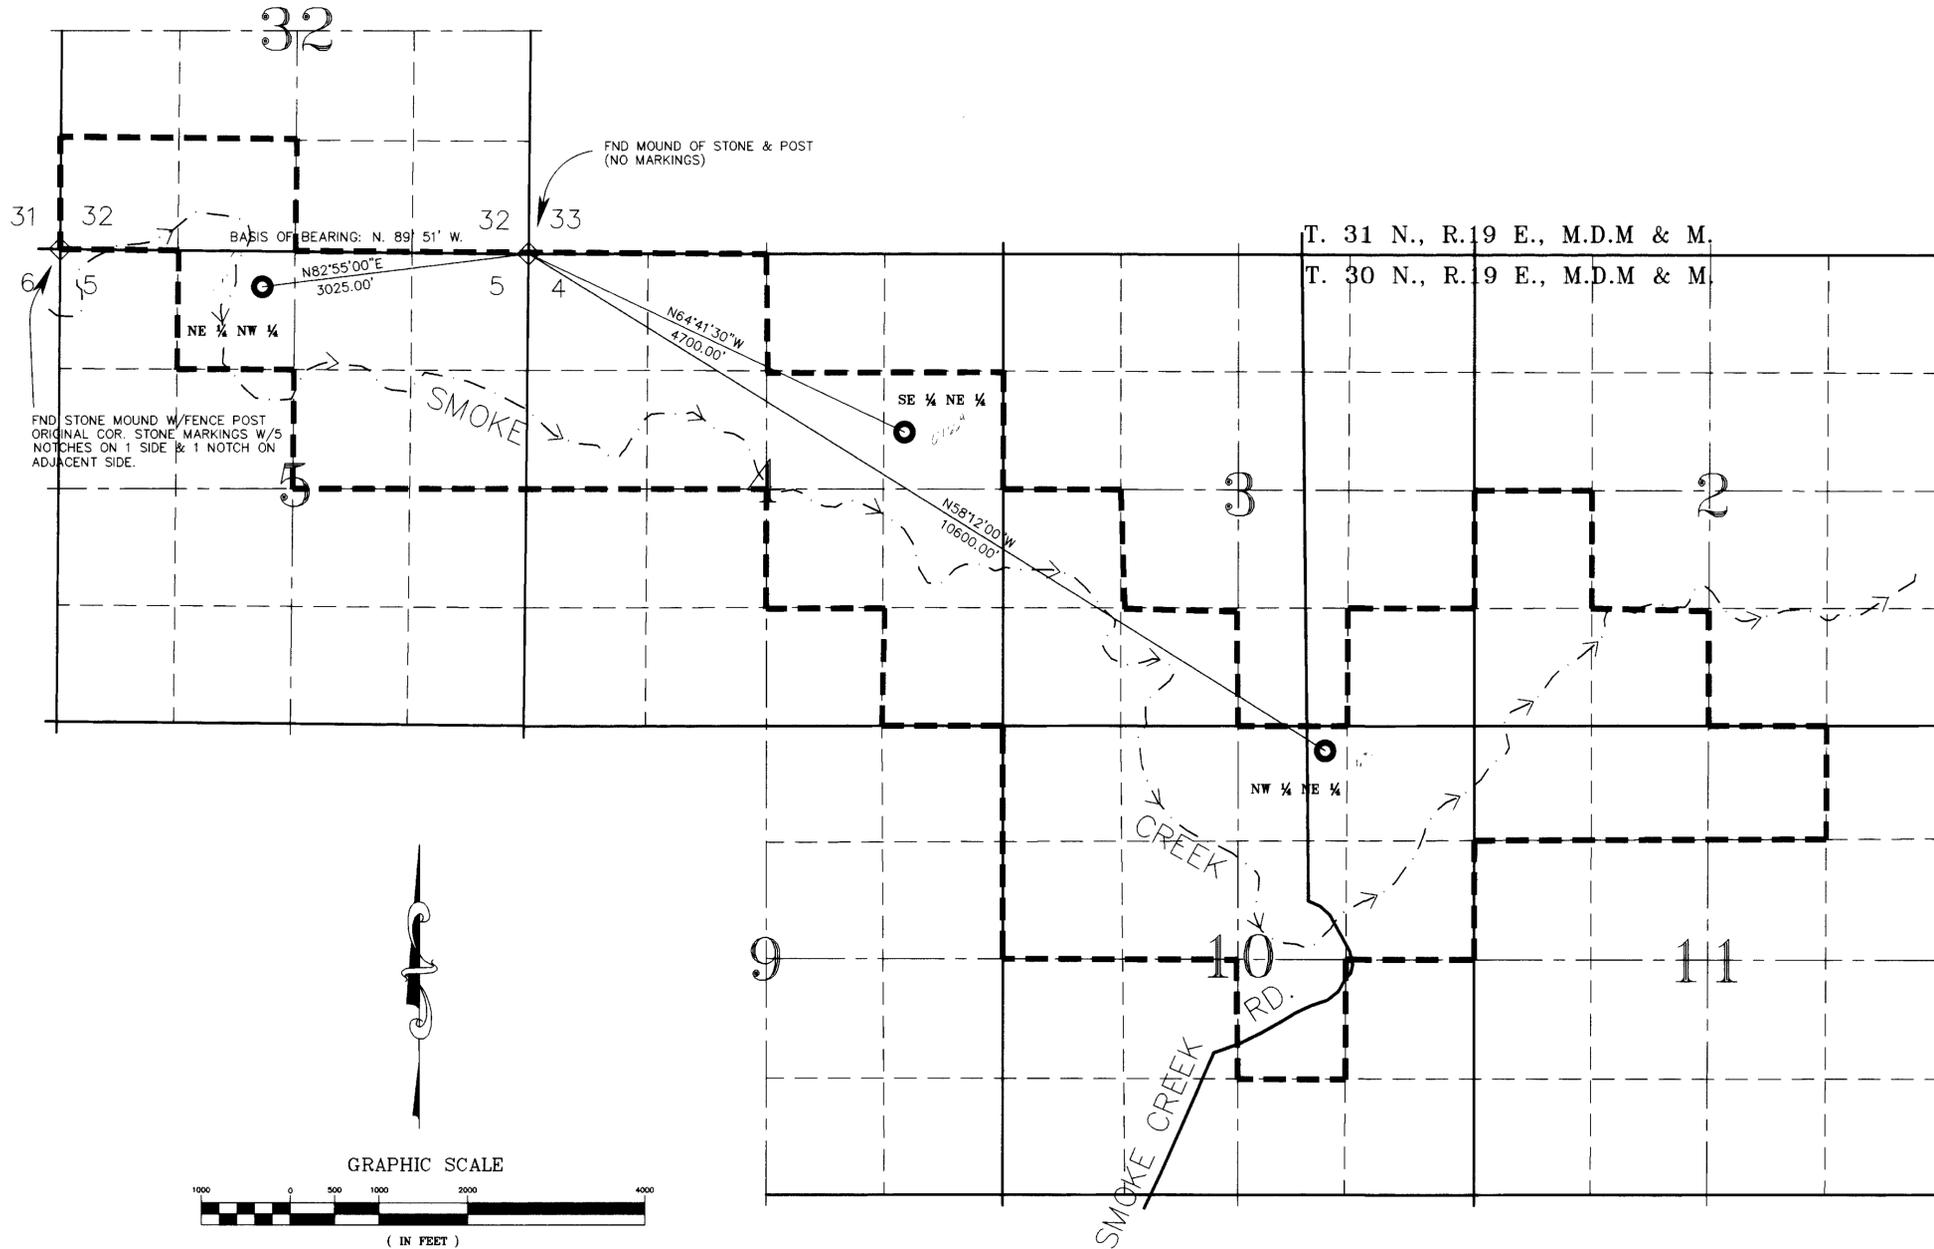

**TEC** THIEL ENGINEERING CONSULTANTS  
 P.O. Box 70458 Reno, Nevada 89570-0458  
 (775)352-7800 Fax(775)352-7929

STATE ENGINEER'S USE ONLY  
 JUN 02 2001  
 STATE ENGINEER'S OFFICE

MAP TO ACCOMPANY APPLICATION TO APPROPRIATE THE PUBLIC WATERS OF THE STATE OF NEVADA FOR IRRIGATION PURPOSES BY BRIGHT-HOLLAND CORPORATION, A NEVADA CORPORATION FROM AN UNDERGROUND SOURCE  
 WASHOE COUNTY NEVADA

72542 TH 72544 67625 67624 67623