


MAP TO ACCOMPANY APPLICATION TO CHANGE PLACE OF USE AND POINT OF DIVERSION OF A PORTION OF PERMIT NO. 14468




BASIS OF BEARING  
N 28°00'00\"/>

EXISTING PLACE OF USE  
PORTION OF THE NE1/4 NE1/4 SECTION 9 AND  
A PORTION OF THE NW1/4 NW1/4 SECTION 10,  
T21S, R61E, M.D.M.

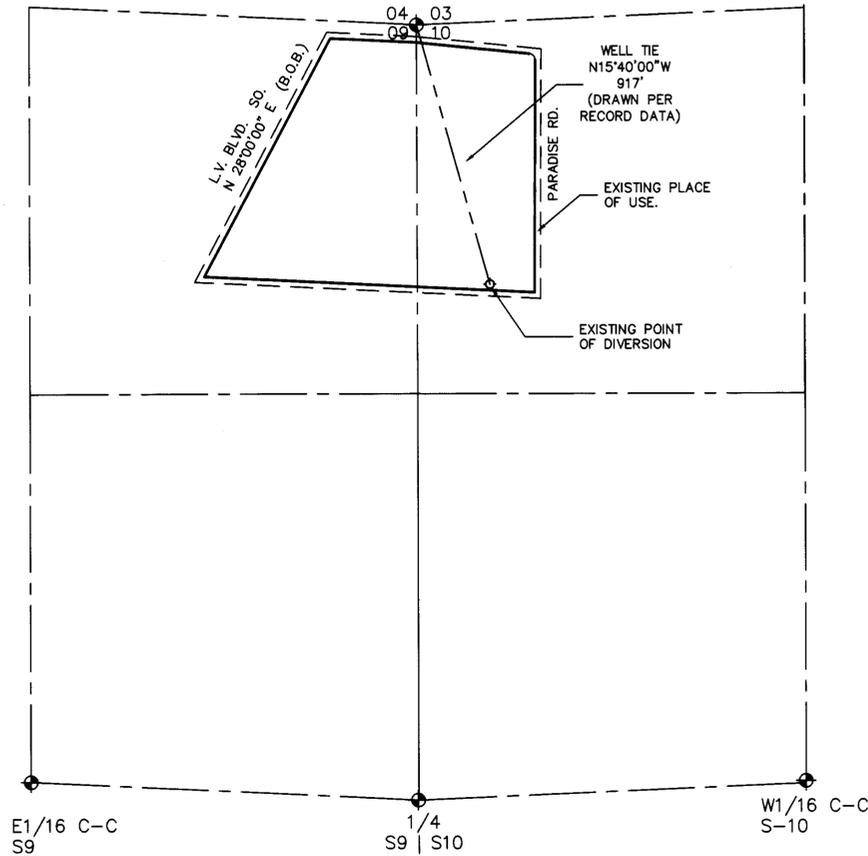

LEGEND  
B.O.B. BASIS OF BEARINGS  
MONUMENTS FOUND AS SHOWN

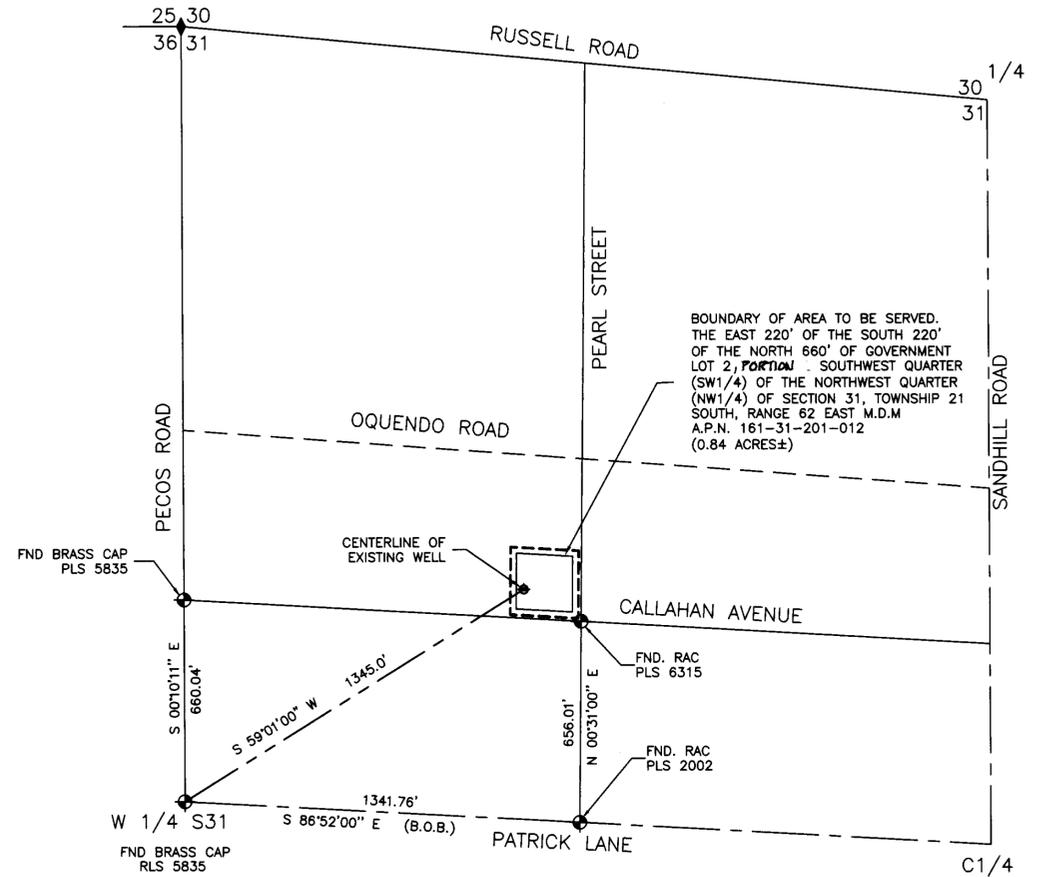

PROPOSED PLACE OF USE.  
A PORTION OF THE SOUTHWEST QUARTER (SW 1/4)  
OF THE NORTHWEST QUARTER (NW 1/4) OF  
SEC. 31, T21S, R62E, M.D.M

ACKNOWLEDGEMENT

STATE OF NEVADA  
COUNTY OF CLARK

THIS INSTRUMENT WAS ACKNOWLEDGED BEFORE ME ON 6/16/01  
BY Robert Fulstone



*Lourdes N. Mohaupt*  
LOURDES N. MOHAUPT  
NOTARY PUBLIC IN AND FOR SAID COUNTY AND STATE  
MY COMMISSION EXPIRES ON MARCH 6, 2005


67649 PERMIT NO. 14468 RECORDED 6-26-07

BASIS OF BEARINGS

S 86°52'00\"/>

I, ROBERT FULSTONE, BEING FIRST DULY SWORN DEPOSE AND SAY THAT THIS MAP CONSISTING OF ONE SHEET HAS BEEN CORRECTLY DRAWN TO THE DESIGNATED SCALE FROM THE FIELD NOTES OF THE SURVEY MADE UNDER MY SUPERVISION AND DIRECTION ON 5/21/2001 AND THAT IS TRULY AND CORRECTLY REPRESENTS THE PROPOSED LOCATION AND EXTENT OF THE WORKS USED TO DIVERT WATER FROM AN UNDERGROUND SOURCE IN THE LAS VEGAS VALLEY BASIN BY T.R.K. LIVING TRUST FOR QUASI-MUNICIPAL USE, THAT THE PROPOSED POINT OF DIVERSION, THE APPROXIMATE LOCATION AND SIZE OF THE DIVERTING CHANNEL OR OTHER CONDUIT, THE PLACE AND MANNER OF USE AND THE LOCATION AND USE OF ALL OTHER STREAMS, WHICH ARE CROSSED OR CONNECTED WITH THE SAID WORKS ARE FULLY AND CORRECTLY DESIGNATED THEREON.


*Robert Fulstone*  
ROBERT FULSTONE  
STATE WATER RIGHTS SURVEYOR  
NEVADA CERTIFICATE NO. 639

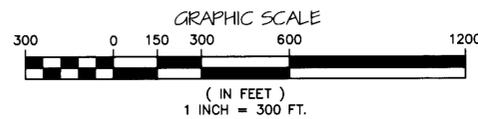

DRAWN BY: MONARCH DESIGN  
DATE: 5/25/01  
DWG #: GG-23  
FILE NAME: 3071WRT.DWG  
SCALE: 1" = 300'

FULSTONE ENTERPRISES  
940 S. MARTIN LUTHER KING BOULEVARD  
LAS VEGAS, NV 89109  
PHONE (702) 382-8141 FAX (702) 382-3103  
EMAIL: fe@wizard.com

STATE ENGINEER'S USE

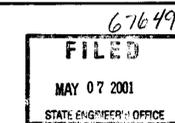

MAP TO ACCOMPANY APPLICATION FOR CHANGE OF PLACE OF USE AND POINT OF DIVERSION OF A PORTION OF PERMIT NO. 14468

FOR: T R K LIVING TRUST  
PURPOSE: QUASI-MUNICIPAL  
FROM: AN UNDERGROUND SOURCE IN CLARK COUNTY, NEVADA

71366 67649