

DESCRIPTION OF PROPOSED POINT OF DIVERSION

THE PROPOSED POINT OF DIVERSION IS IN THE SW 1/4, NE 1/4, NE 1/4, SECTION 15, T18S, R63E M.D.B.&M. AT A POINT FROM WHICH THE NE 1/4 CORNER OF SECTION 15, T18 S, R63 E BEARS N39°02'09"E AT A DISTANCE OF 1551.03'.

DESCRIPTION OF EXISTING POINT OF DIVERSION

THE EXISTING POINT OF DIVERSION IS LOCATED WITHIN LOT 1 (SW 1/4, SW 1/4), SECTION 32, T17S, R63E, M.D.B. & M. OR AT A POINT FROM WHICH THE SOUTHWEST CORNER OF SAID SECTION 32 BEARS S39°06'46"W, A DISTANCE OF 465 FEET (SEE MAP UNDER APPLICATION NO. 54073).

PROPOSED PLACE OF USE

THE NE 1/4 OF THE SE 1/4 OF SECTION 15 AND A PORTION OF THE E 1/2 OF THE NE 1/4 OF SECTION 15 AND A PORTION OF THE SE 1/4 OF THE SE 1/4 OF SECTION 15, T18S, R63E, M.D.B.&M., CLARK COUNTY, NEVADA

EXISTING PLACE OF USE

WITHIN LINCOLN COUNTY, AS DEFINED IN NRS 243.210-243.225, INCLUSIVE; WITHIN NYE COUNTY, AS FOUND IN NRS 243.275-243.315, INCLUSIVE; WITHIN WHITE PINE COUNTY, AS FOUND IN NRS 243.365-243.385, INCLUSIVE; AND WITHIN CLARK COUNTY, AS FOUND IN NRS 243.035-243.040, INCLUSIVE, PER AMENDED APPLICATION NO. 54073.

AFFIDAVIT

STATE OF NEVADA)
COUNTY OF CLARK)


I, Lonnie C. Roy, being first duly sworn, depose and say that site inspections have been made by me, or under my direction, on March 12, 2001; that the location of each reference monument has been verified by site inspection; that the point of diversion and place of use sites have been inspected; that this map, consisting of 1 sheet, has been correctly drawn to the designated scale from surveying calculation notes prepared by me, or under my supervision and direction, relying upon analysis of recorded survey maps and other recorded surveying documents in the office of the County Recorder; that this map truly and correctly represents the proposed location and extent of the works used to divert water from underground, in Clark County, Nevada, by Las Vegas Valley Water District. That the proposed point of diversion, the approximate location and size of the diverting channel or other conduit, the place and manner of use, and the location and names of all other works or streams which are crossed by, or connected with the said works, are fully and correctly designated thereon.

Lonnie C. Roy
LONNIE C. ROY, P.E.
NEVADA STATE WATER RIGHTS SURVEYOR NO. 862



NOTARY'S ACKNOWLEDGMENT
SUBSCRIBED AND SWORN TO BEFORE ME
THIS 1st DAY OF AUGUST, 2001.

Denise A. Burton
DENISE A. BURTON
NOTARY PUBLIC IN AND FOR CLARK COUNTY, NEVADA.
MY COMMISSION EXPIRES JANUARY 20, 2002

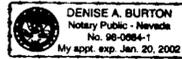


BASIS OF BEARING


N00°21'43" W, BEING THE EAST LINE OF THE NE 1/4 OF SECTION 15, T18S, R63E, M.D.M., CLARK COUNTY, NEVADA, PER FILE 97, PAGE 20 OF PARCEL MAPS, CLARK COUNTY RECORDERS OFFICE, CLARK COUNTY, NEVADA.

REFERENCES


FILE 97, PAGE 20 OF PARCEL MAPS, CLARK COUNTY RECORDERS OFFICE, CLARK COUNTY, NEVADA

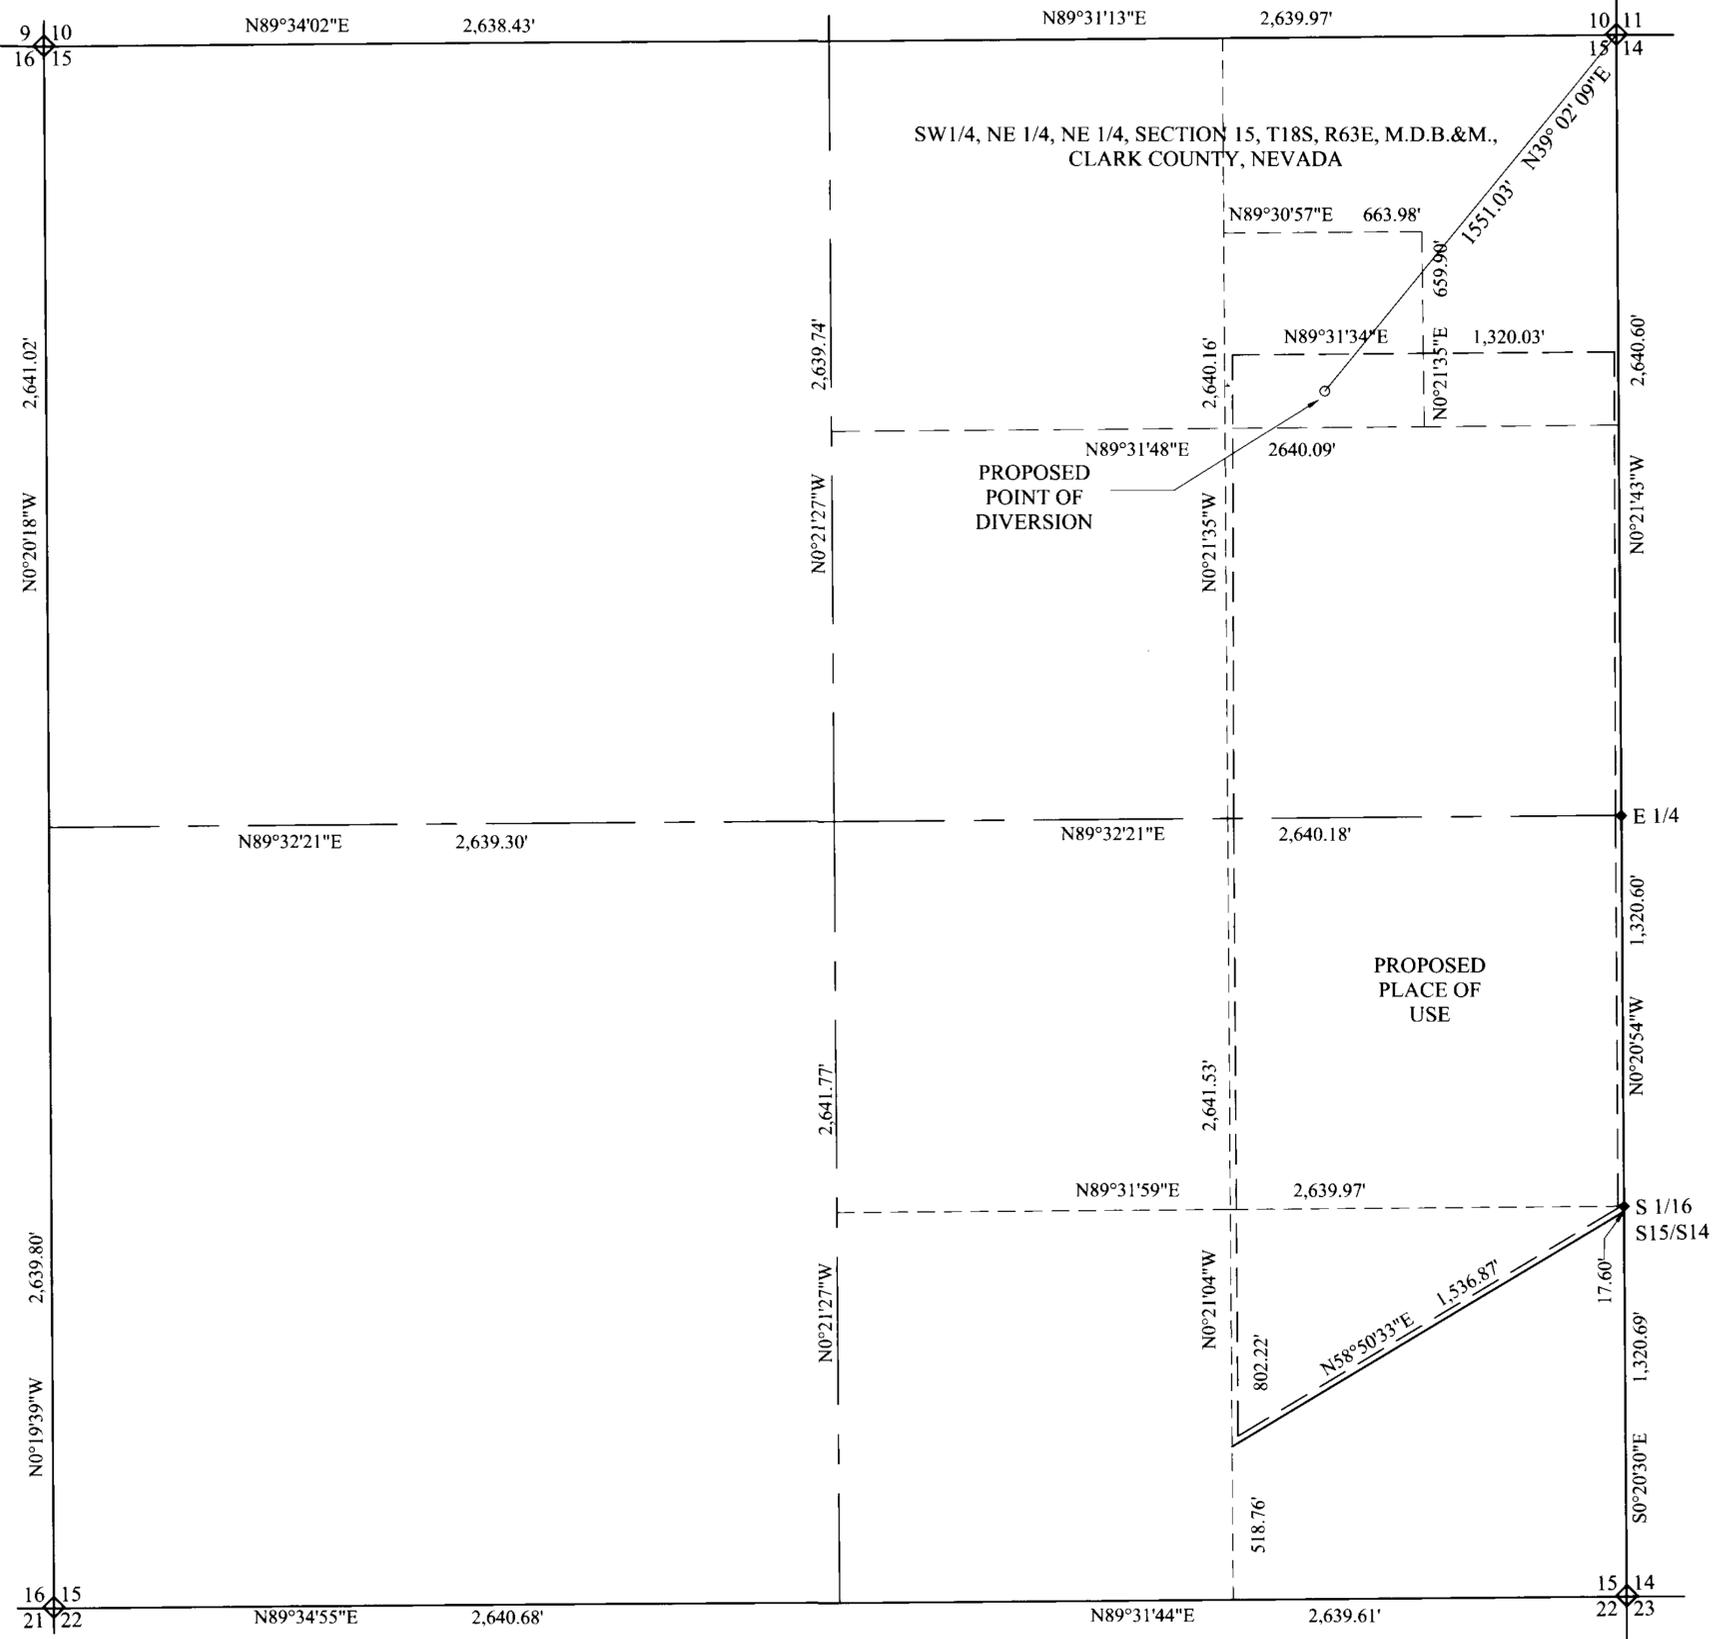

BROADBENT & ASSOCIATES, INC.
ENGINEERING, WATER RESOURCES & ENVIRONMENTAL
8 West Pacific Avenue,
Henderson, Nevada 89015
(702) 563-0600

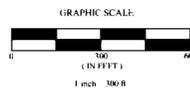

STATE ENGINEER'S USE

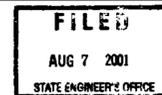

MAP TO ACCOMPANY AN APPLICATION
TO CHANGE POINT OF DIVERSION,
AND PLACE OF USE OF A PORTION
UNDER APPLICATION NO. 54073
FOR MUNICIPAL USE
BY LAS VEGAS VALLEY WATER DISTRICT
FROM UNDERGROUND
IN CLARK COUNTY, NEVADA

71807E 68541T 68056T 67898 67754 67650