
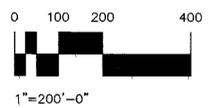


SECTION 31 & 32, T. 6S., R. 61 E., M.D.M., LINCOLN COUNTY, NV

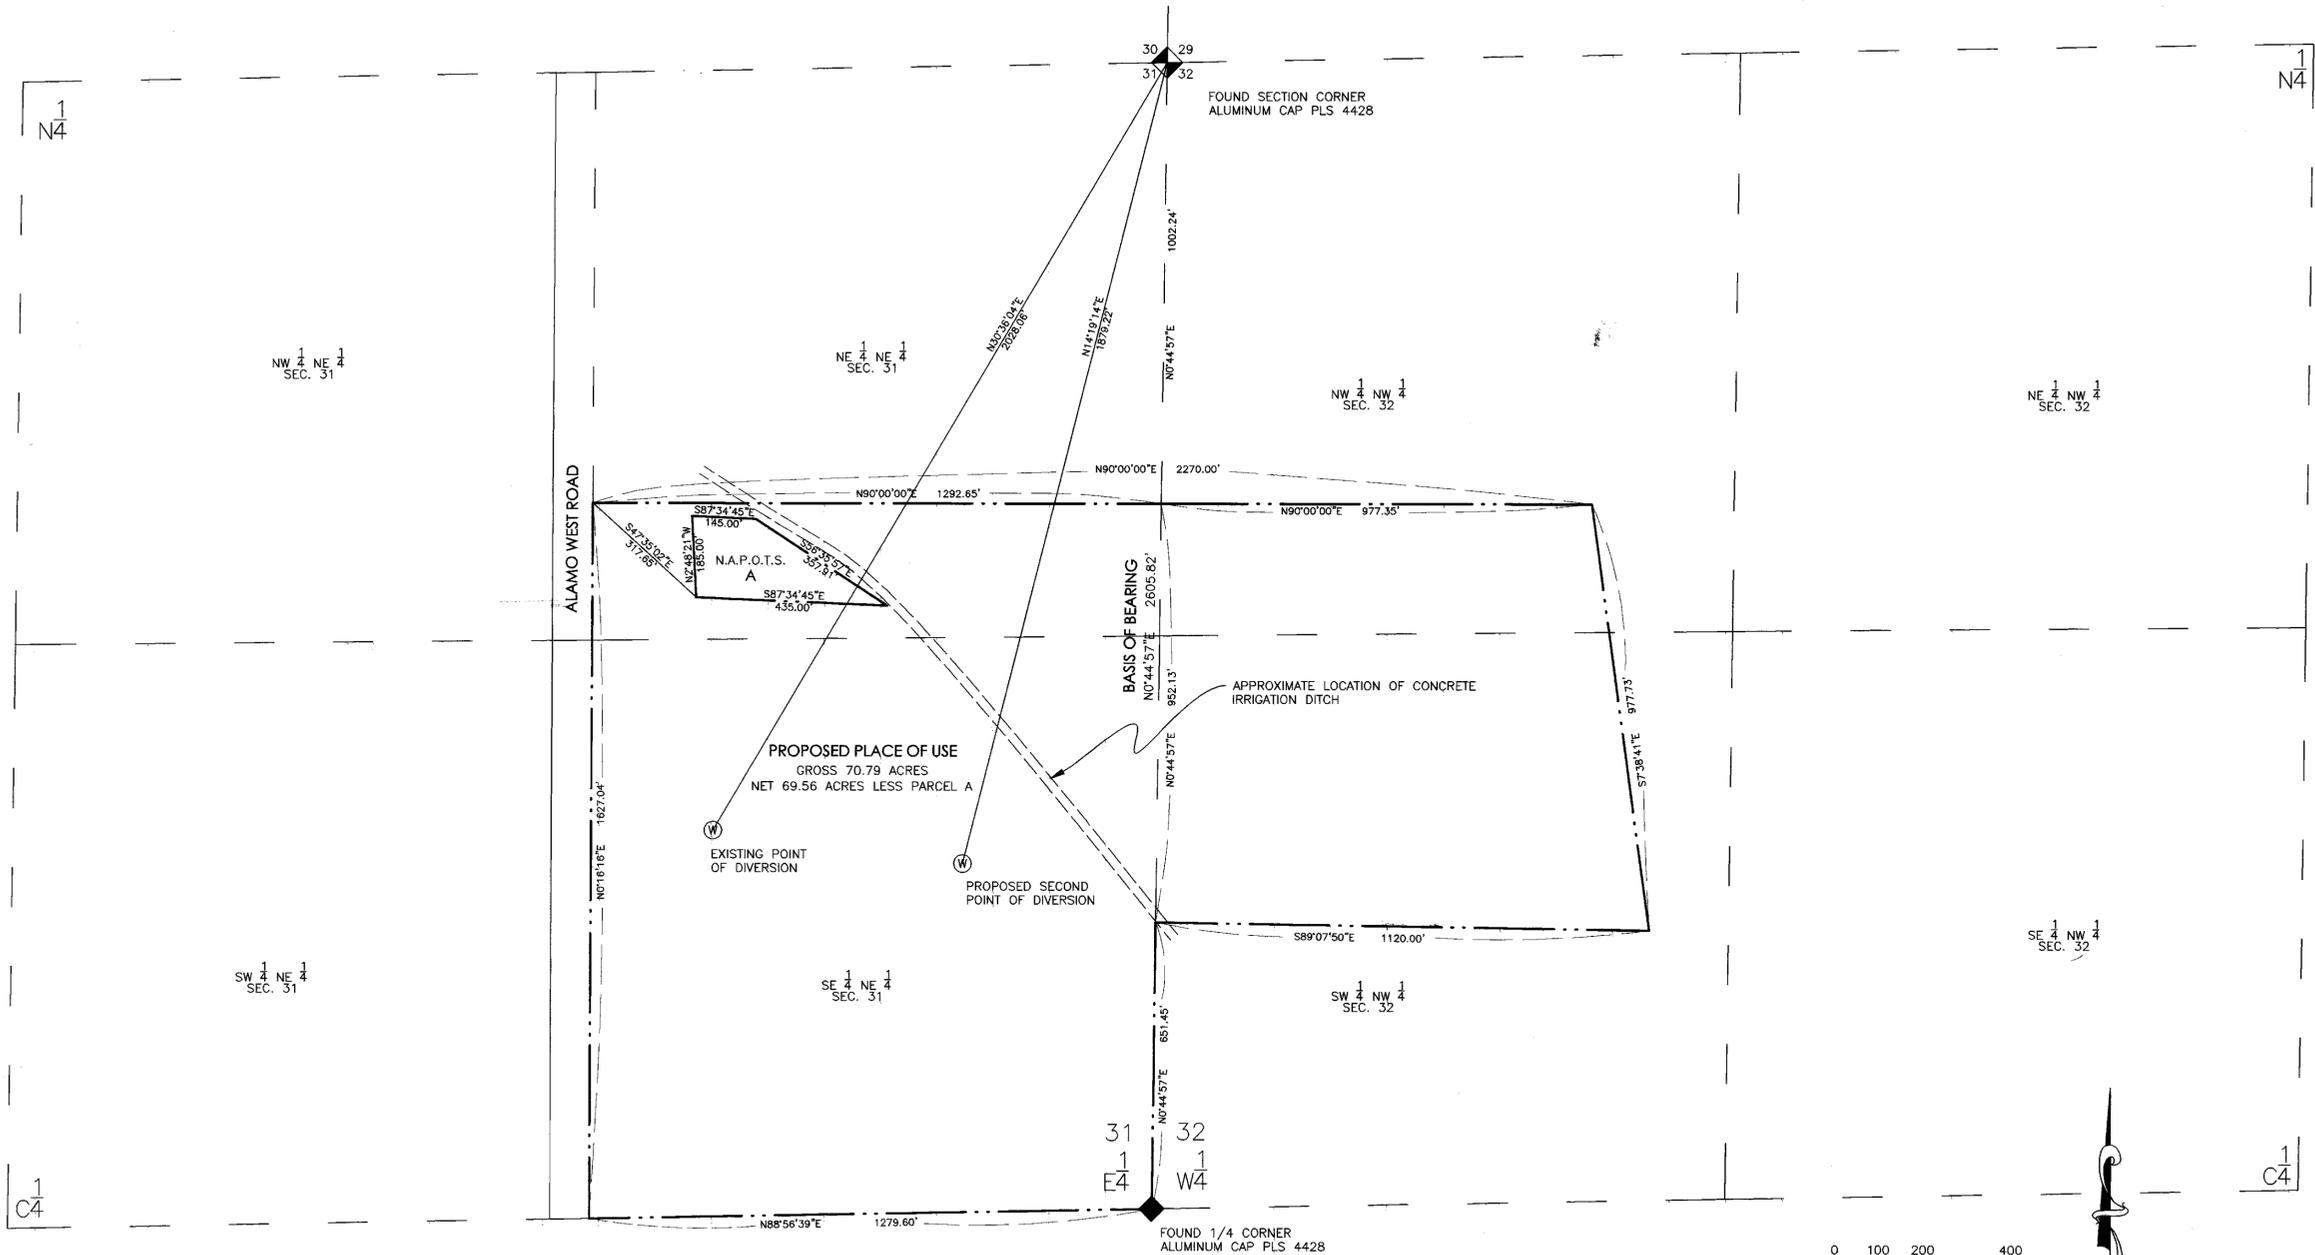

SURVEYORS CERTIFICATE

I, GEORGE P. TIMINSKAS BEING FIRST DULY SWORN, DEPOSE AND SAY THAT THIS MAP, CONSISTING OF 1 SHEET, NUMBERED FROM 1 TO 1, INCLUSIVE HAS BEEN CORRECTLY DRAWN TO THE DESIGNATED SCALE FROM FIELD NOTES OF A SURVEY MADE BY ME, OR UNDER MY SUPERVISION AND DIRECTION, BETWEEN THE 20TH AND THE 23RD OF MAY, 2001, THAT IT TRULY AND CORRECTLY REPRESENTS WATER FROM AN UNDERGROUND WELL IN LINCOLN COUNTY, NEVADA, BY GIVERS GAIN L.L.C. FOR DOMESTIC PURPOSES. THAT THE PROPOSED POINT OF DIVERSION, THE APPROXIMATE LOCATION AND SIZE OF THE DIVERTING CHANNEL OR OTHER CONDUIT, THE PLACE AND MANNER OF USE, AND THE LOCATION AND NAMES OF ALL OTHER WORKS OR STREAMS WHICH ARE CROSSED BY, OR CONNECTED WITH THE SAID WORKS, ARE FULLY AND CORRECTLY DESIGNATED THEREON.

George P. Timinskas
 GEORGE P. TIMINSKAS, P.E.
 STATE WATER RIGHT SURVEYOR NO. 1046



NOTARY

SUBSCRIBED AND SWORN TO BEFORE ME THIS 10th DAY OF September 2001

Kristine P. Vertel
 NOTARY PUBLIC IN AND FOR CLARK COUNTY, NEVADA
 MY COMMISSION EXPIRES March 31, 2003

LEGEND

- N.A.P.O.T.S. NOT A PART OF THIS SURVEY
- FOUND SECTION CORNER
- FOUND 1/4 CORNER

BASIS OF BEARING

THE BASIS OF BEARING IS THE EAST LINE OF THE NORTHEAST QUARTER OF SECTION 31, TOWNSHIP 6 SOUTH, RANGE 61 EAST, M.D.M., LINCOLN COUNTY, NEVADA, WHICH BEARS S00°44'57\"/>

STATE ENGINEER'S USE
of survey
 67699 CERTIFICATE NO. 16898 ISSUED 10/30/07
 67699 Amended
 FILED
 SEP 17 2001
 STATE ENGINEER'S OFFICE

RAD 12-7-01 change MOV in title block from DOM to COM

TEC Engineering Inc.
 Consulting Civil Engineers
 P.O. Box 3630
 Mesquite, Nevada 89024
 702/346-2280

MAP TO ACCOMPANY APPLICATION TO APPROPRIATE WATER

FOR: DOMESTIC USE
 BY: GIVERS GAIN L.L.C.
 FROM: UNDERGROUND WELL
 IN: LINCOLN COUNTY, NEVADA

70483 67699