

STATE OF NEVADA  
COUNTY OF HUMBOLDT


I, JOHN H. MILTON III, being first duly sworn, depose and say that this map, consisting of one sheet, numbered from 1 to 1, inclusive, has been correctly drawn to the designated scale from field notes of a survey made by me, or under my supervision and direction, between the 17th day of September, 2001 and the 18th day of September, 2001; that it truly and correctly represents the proposed location and extent of the works used to divert water from underground in Humboldt County, Nevada by NEVADA LAND AND RESOURCE COMPANY, LLC, for irrigation and domestic purposes under Application Number 67704. That the proposed point of diversion, the approximate location and size of the diverting channel or other conduit, the place and manner of use, and the location and names of all other works or streams which are crossed by, or connected with the said works, are fully and correctly designated thereon.



State Water Right Surveyor No. 573


Subscribed and sworn to before me this 18<sup>th</sup> day of September, 2001.

*Doris A. Twichell*  
DORIS A. TWICHELL  
Notary Public in and for Humboldt County, State of Nevada.  
My commission expires on: May 28th, 2005.

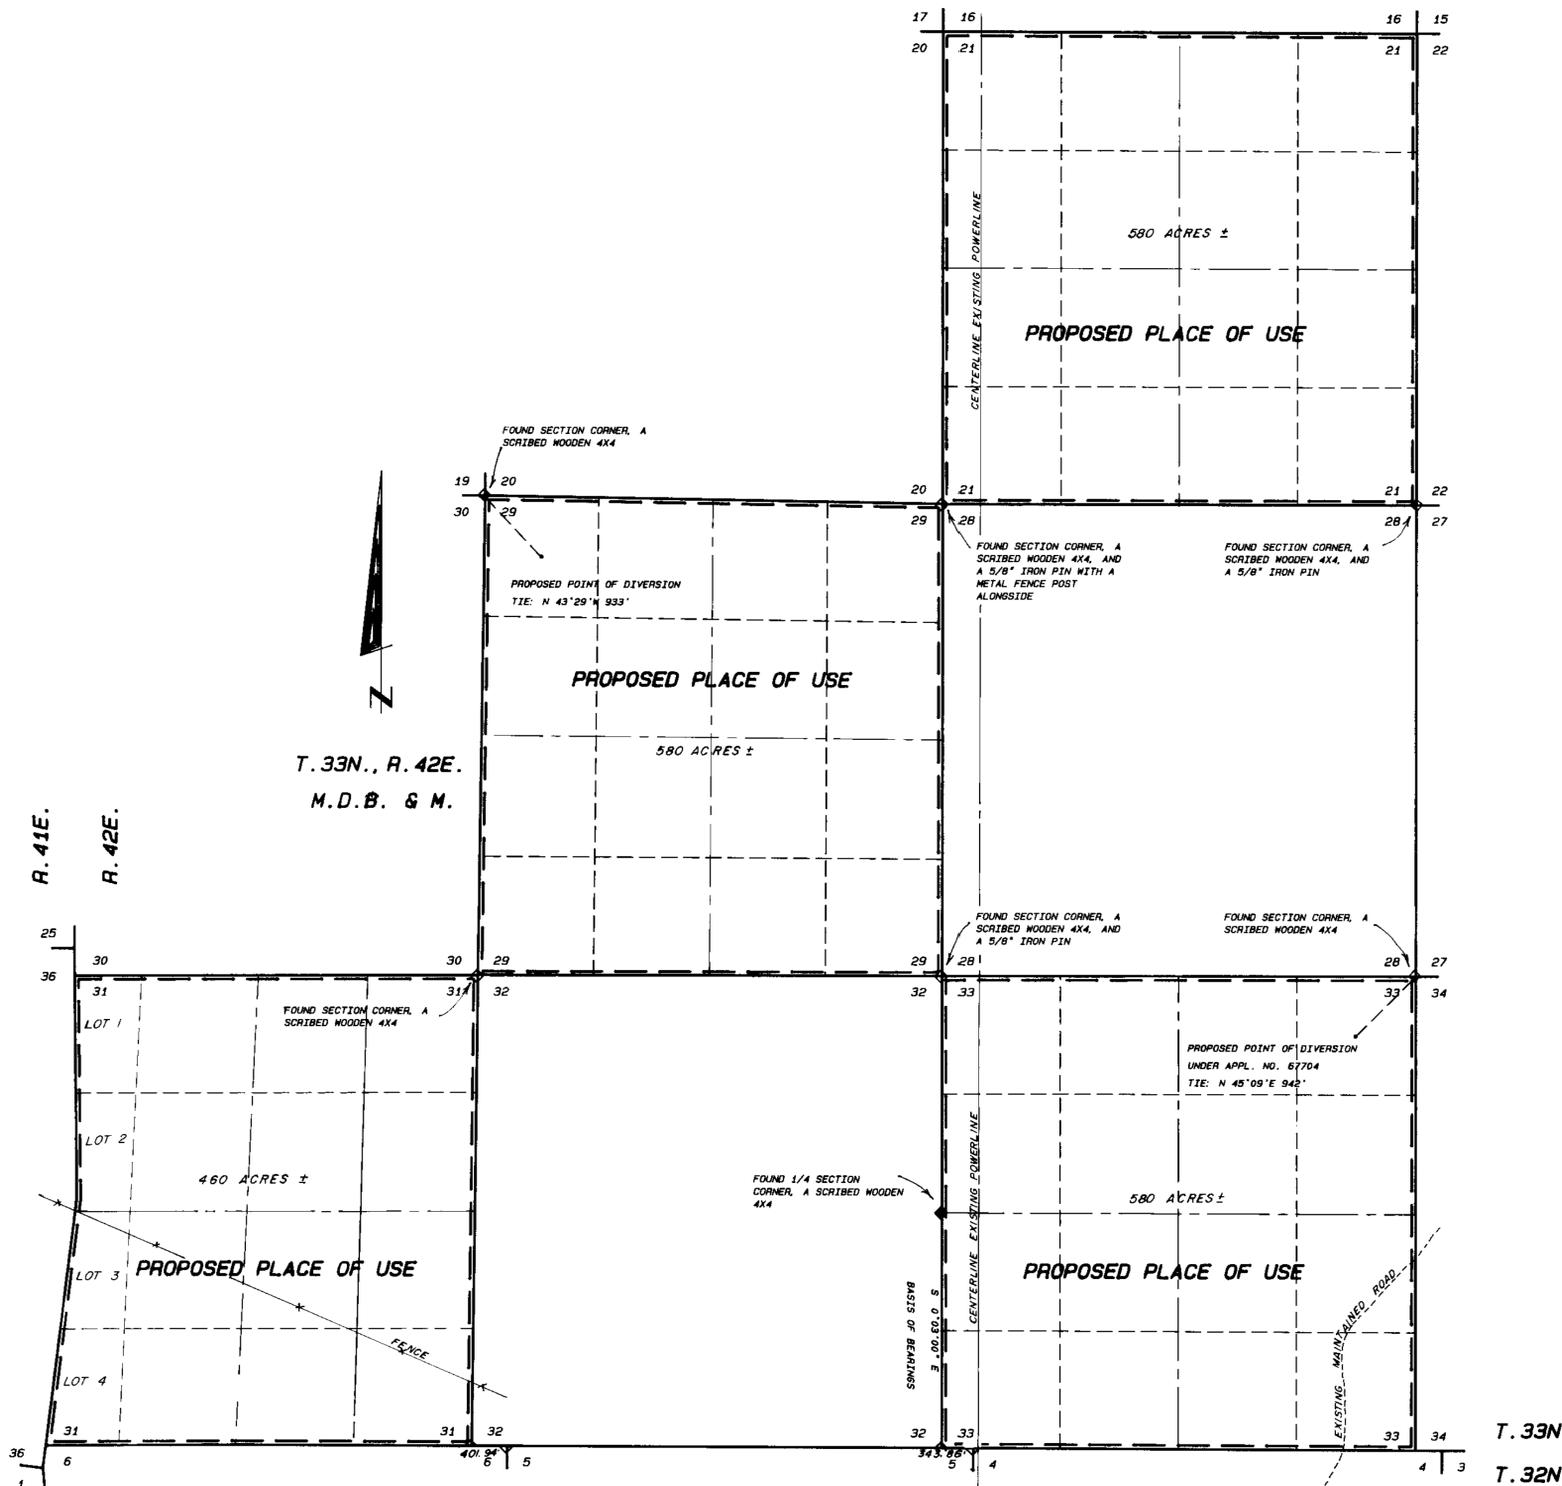

NOTES:

- ◇ Indicates a found section corner, an iron pipe with a G.L.O. brass cap, unless otherwise noted.
  - ◆ Indicates a found 1/4 section corner, an iron pipe with a G.L.O. brass cap, unless otherwise noted.
- Basis of Bearings was taken from the Survey Plat of T. 33N., R. 42E., M.D.B. & M. which was approved October 28th, 1896. The line between the SE corner of Section 32 and the E 1/4 corner of said Section 32 was assumed to be N 0°03' W.
- — — Indicates the boundary of the proposed place of use.

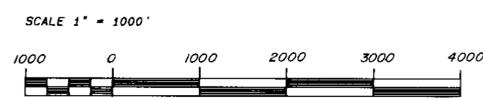

Desert Mountain Surveying  
Land and Water Right Surveyors  
146 West Second Street  
WINNEMUCA, NEVADA 89445 (775) 623-4414

FILED  
SEP 20 2001  
STATE ENGINEER'S OFFICE

MAP TO ACCOMPANY APPLICATION TO  
APPROPRIATE WATER UNDER  
APPLICATION NUMBER 67704  
BY NEVADA LAND AND RESOURCE  
COMPANY, LLC  
FROM UNDERGROUND  
FOR IRRIGATION AND DOMESTIC USE  
IN HUMBOLDT COUNTY, NEVADA

71716 71715 68153 67704