



TOWNSHIP 12 NORTH, RANGE 20 EAST, M.D.B. & M.

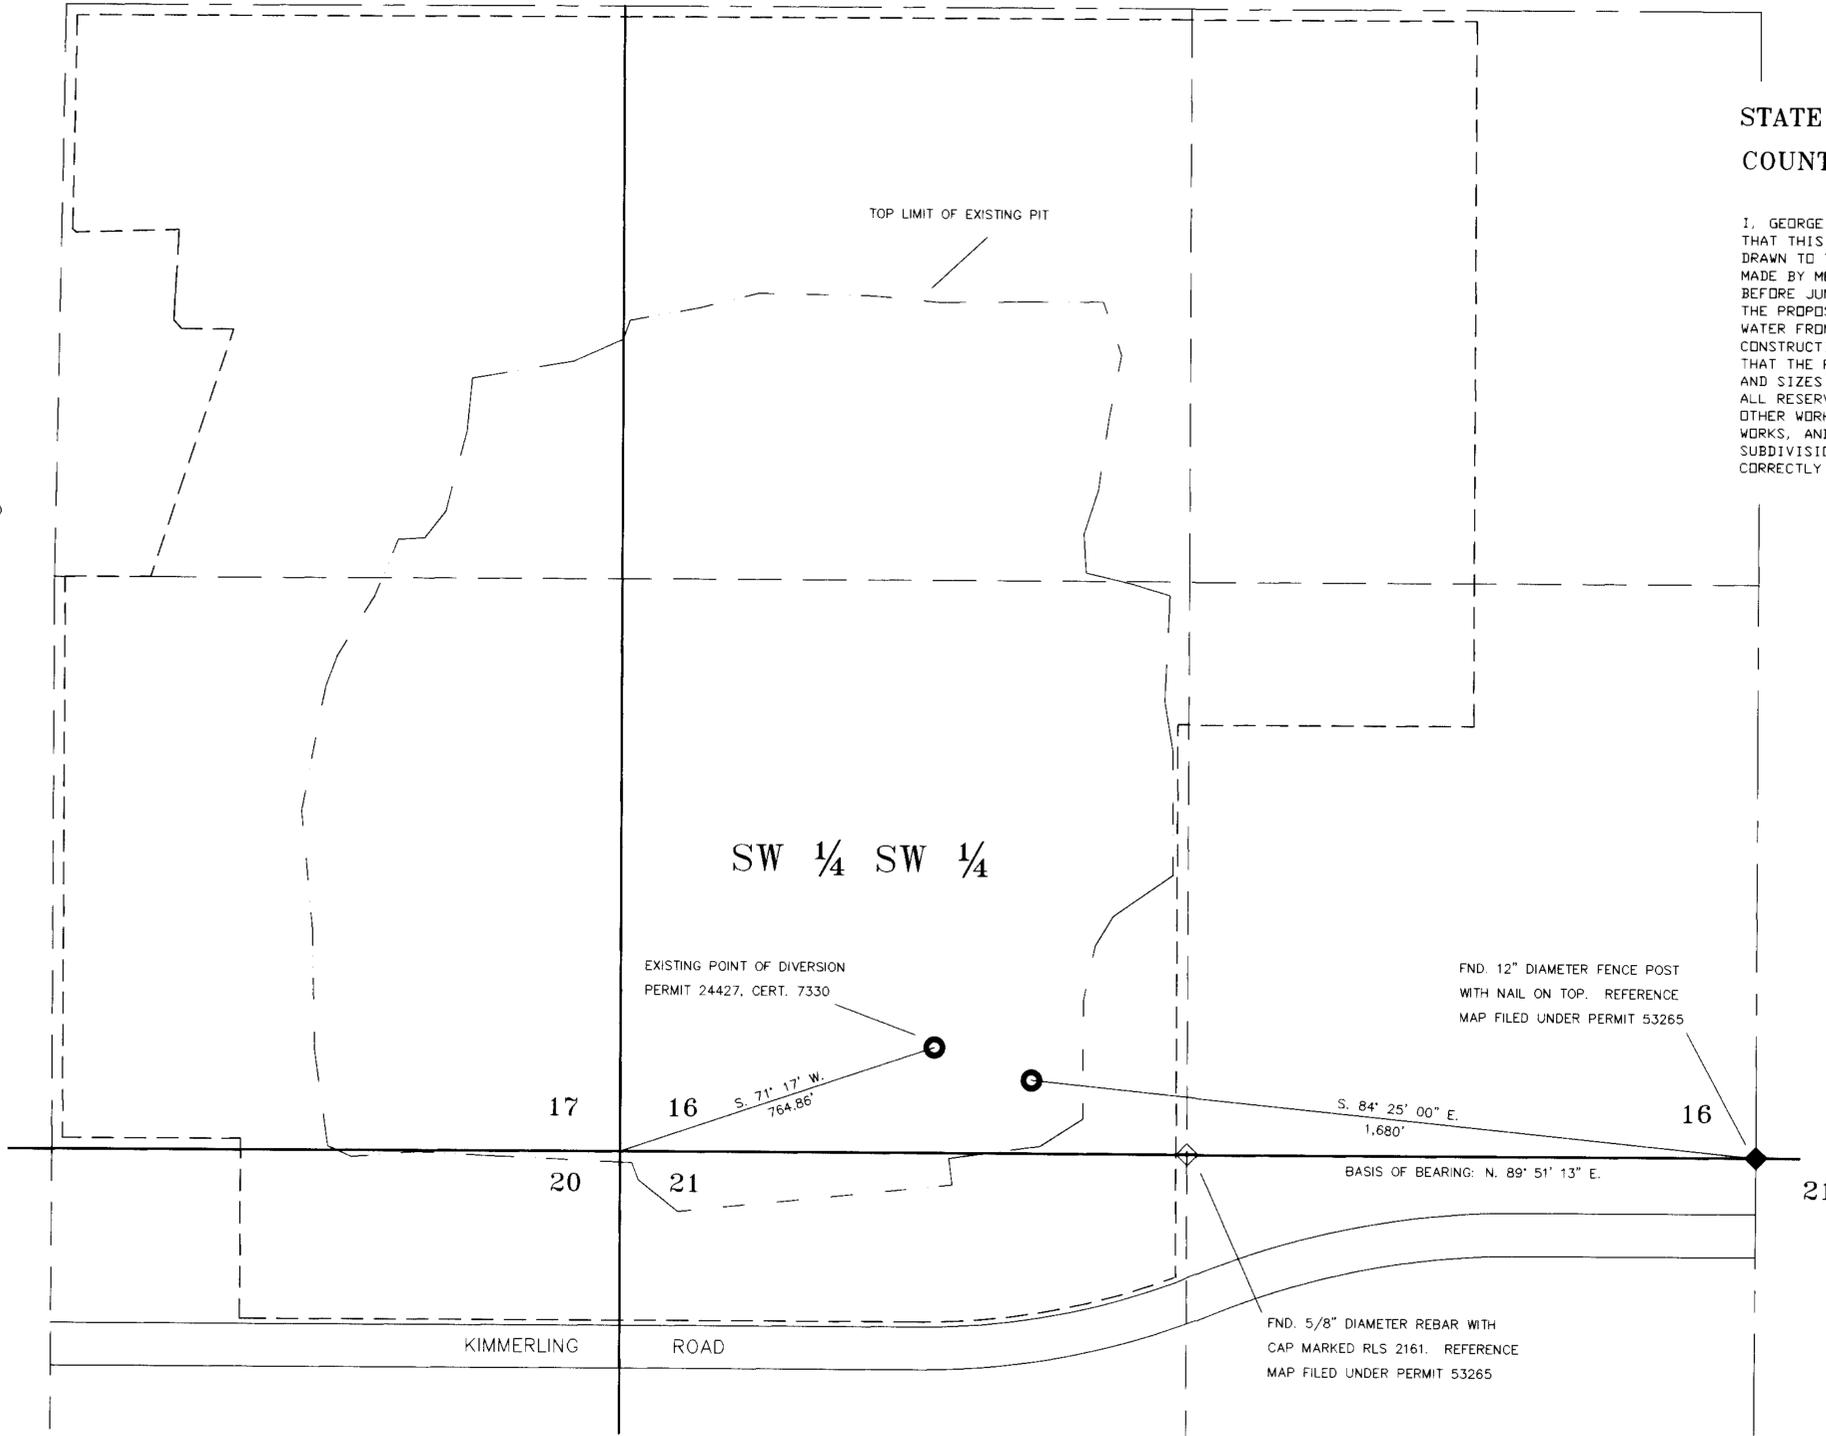

STATE OF NEVADA }
 COUNTY OF WASHOE } SS

I, GEORGE M. THIEL, BEING FIRST DULY SWORN, DEPOSE AND SAY THAT THIS MAP, CONSISTING OF ONE (1) SHEET, HAS BEEN CORRECTLY DRAWN TO THE DESIGNATED SCALE FROM FIELD NOTES OF A SURVEY MADE BY ME, OR UNDER MY SUPERVISION AND DIRECTION ON OR BEFORE JUNE 6, 2001, THAT IT TRULY AND CORRECTLY REPRESENTS THE PROPOSED LOCATIONS AND EXTENT OF WORKS USED TO DIVERT WATER FROM AN UNDERGROUND SOURCE IN DOUGLAS COUNTY BY BING CONSTRUCTION COMPANY FOR INDUSTRIAL AND DOMESTIC PURPOSES. THAT THE PROPOSED POINT OF DIVERSION, THE APPROXIMATE LOCATION AND SIZES OF THE DIVERTING CHANNEL OR OTHER CONDUIT, ALL ALL RESERVOIRS OR BASINS, THE LOCATIONS AND NAMES OF ALL OTHER WORKS WHICH WILL CROSS OR CONNECT WITH THE PROPOSED WORKS, AND THE BOUNDARY OF ALL LANDS, SHOWING BY 40-ACRE SUBDIVISIONS THE AREAS PROPOSED TO BE SERVED, ARE FULLY AND CORRECTLY DESIGNATED THEREON.

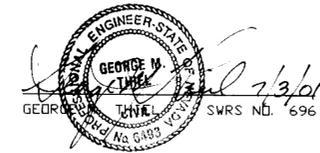

SUBSCRIBED AND SWORN TO BEFORE ME
 THIS 3rd DAY OF July, 2001.


[Signature] (NOTARY SIGNATURE)

NOTARY PUBLIC IN AND FOR WASHOE COUNTY, NEVADA.
 MY COMMISSION EXPIRES October 1, 2003.



LEGEND

- PROPOSED PLACE OF USE
- POINT OF DIVERSION
- ◆ FOUND QUARTER CORNER AS NOTED
- ◇ FOUND 1/16 CORNER AS NOTED

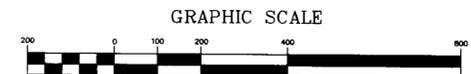

SHEET 1 OF 1



BASIS OF BEARINGS

THE NORTH LINE OF THE NE 1/4 NW 1/4 OF SECTION 21, T.12N., R.20E., M.D.B. & M., BEARING N. 89° 51' 13" E., AS SHOWN PER DOCUMENT NO. 127926 FILED IN THE OFFICE OF THE DOUGLAS COUNTY RECORDER AND THE MAP FILED UNDER PERMIT 53265 ON FILE IN THE OFFICE OF THE STATE ENGINEER.

STATE ENGINEER'S USE



MAP TO ACCOMPANY APPLICATION TO CHANGE THE POINT OF DIVERSION & PLACE OF USE OF A PORTION OF THE WATERS HERETOFORE APPROPRIATED UNDER PERMIT 24427, CERTIFICATE 7330 BY BING CONSTRUCTION COMPANY FOR INDUSTRIAL & DOMESTIC PURPOSES FROM AN UNDERGROUND SOURCE DOUGLAS COUNTY NEVADA

68283 67735