
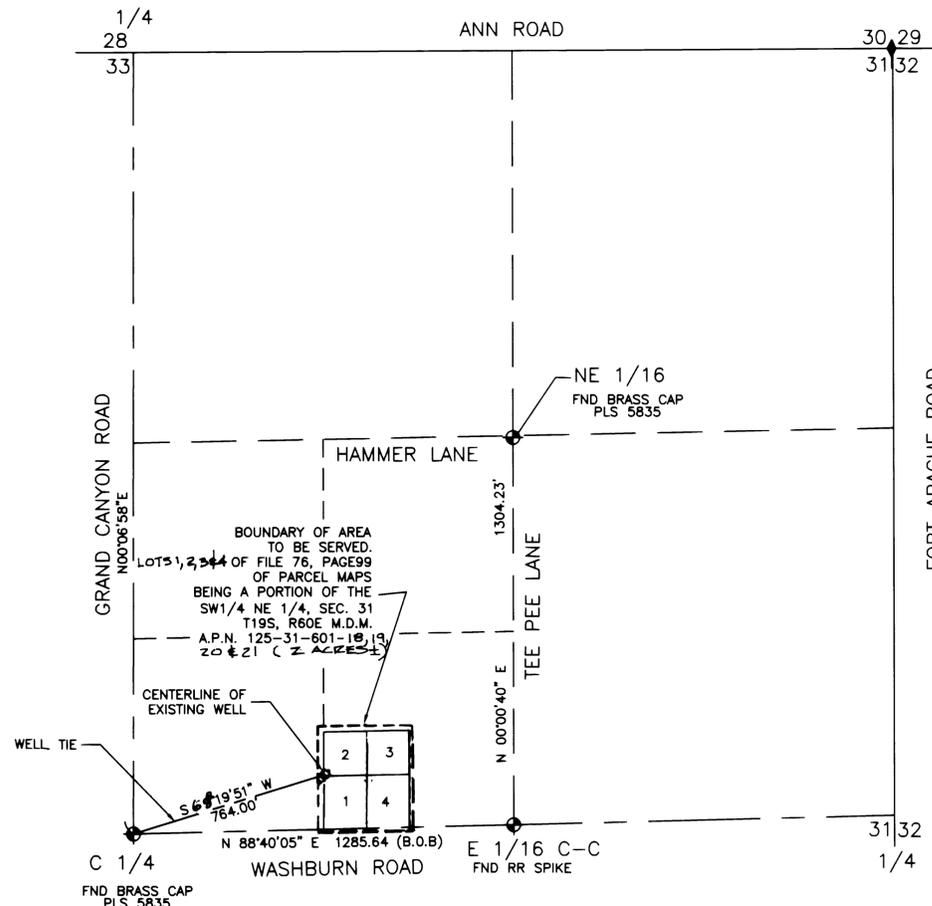


MAP TO ACCOMPANY APPLICATION TO CHANGE PLACE OF USE AND POINT OF DIVERSION OF A PORTION OF PERMIT NO. 14468 CERT. #6372

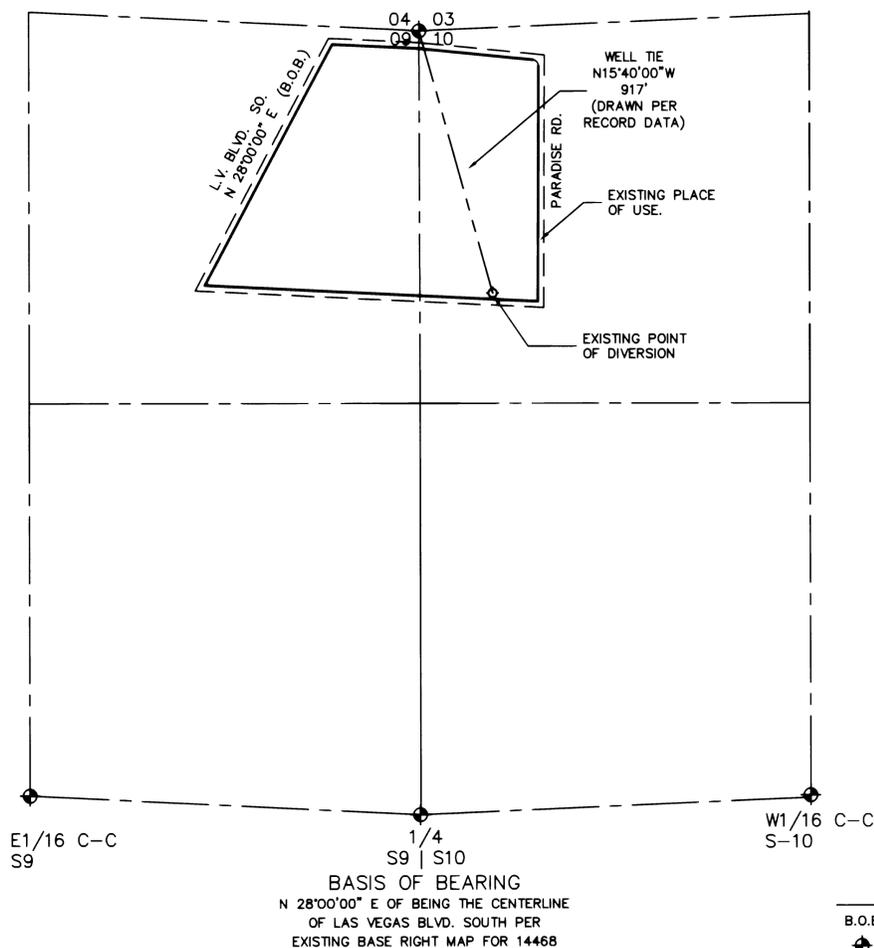

EXISTING PLACE OF USE  
PORTION OF THE NE1/4 NE1/4 SECTION 9 AND  
A PORTION OF THE NW1/4 NW1/4 SECTION 10,  
T21S, R61E, M.D.M.


PROPOSED PLACE OF USE.  
A PORTION OF THE SOUTHWEST QUARTER (SW 1/4)  
OF THE NORTHEAST QUARTER (NE 1/4) OF  
SEC. 31, T19S, R60E, M.D.M

LEGEND  
B.O.B. BASIS OF BEARINGS  
MONUMENTS FOUND AS SHOWN

ACKNOWLEDGEMENT

STATE OF NEVADA  
COUNTY OF CLARK

THIS INSTRUMENT WAS ACKNOWLEDGED BEFORE ME ON 7/12/01  
BY Robert Fulstone

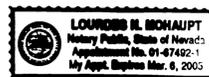


Lourdes N. Mohaupt  
NOTARY PUBLIC IN AND FOR SAID COUNTY AND STATE  
MY COMMISSION EXPIRES ON MARCH 6, 2005

BASIS OF BEARINGS

N 88°40'05" E BEING THE SOUTH LINE OF THE SW1/4 NE1/4 SECTION 31,  
TOWNSHIP 19 SOUTH, RANGE 60 EAST, M.D.M. PER FILE 76, PAGE 99 OF  
PARCEL MAPS

I, ROBERT FULSTONE, BEING FIRST DULY SWORN DEPOSE AND SAY THAT THIS MAP CONSISTING OF ONE SHEET HAS BEEN CORRECTLY DRAWN TO THE DESIGNATED SCALE FROM THE FIELD NOTES OF THE SURVEY MADE UNDER MY SUPERVISION AND DIRECTION ON 6/21/2001 AND THAT IS TRULY AND CORRECTLY REPRESENTS THE PROPOSED LOCATION AND EXTENT OF THE WORKS USED TO DIVERT WATER FROM AN UNDERGROUND SOURCE IN THE LAS VEGAS VALLEY BASIN BY EDWARD H. ALLEN AND CAROL ALLEN, AS JOINT TENANTS FOR QUASI-MUNICIPAL USE, THAT THE PROPOSED POINT OF DIVERSION, THE APPROXIMATE LOCATION AND SIZE OF THE DIVERTING CHANNEL OR OTHER CONDUIT, THE PLACE AND MANNER OF USE AND THE LOCATION AND USE OF ALL OTHER STREAMS, WHICH ARE CROSSED OR CONNECTED WITH THE SAID WORKS ARE FULLY AND CORRECTLY DESIGNATED THEREON.

ROBERT FULSTONE  
STATE WATER RIGHTS SURVEYOR  
NEVADA CERTIFICATE NO. 639

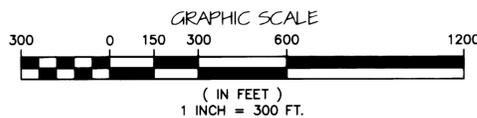

STATE ENGINEER'S USE

67821  
FILED  
JUL 16 2001  
STATE ENGINEER'S OFFICE

MAP TO ACCOMPANY APPLICATION FOR CHANGE OF PLACE OF USE AND POINT OF DIVERSION OF A PORTION OF PERMIT NO. 14468 CERT. #6372

FOR: EDWARD H. ALLEN AND CAROL ALLEN  
AS JOINT TENANTS  
PURPOSE: QUASI-MUNICIPAL  
FROM: AN UNDERGROUND SOURCE  
IN CLARK COUNTY, NEVADA

DRAWN BY: MONARCH DESIGN  
DATE: 7/05/01  
DWG #: GG4-14  
FILE NAME: 3089WRT.DWG  
SCALE: 1" = 300'

FULSTONE ENTERPRISES  
940 S. MARTIN LUTHER KING BOULEVARD  
LAS VEGAS, NV 89109  
PHONE (702) 382-8141 FAX (702) 382-3103  
EMAIL: fei@wizard.com