


MAP TO ACCOMPANY APPLICATION TO CHANGE PLACE OF USE AND POINT OF DIVERSION OF A PORTION OF PERMIT NO. 14468 CERT. NO. 6372




BASIS OF BEARING
N 28°00'00\"/>

EXISTING PLACE OF USE
PORTION OF THE NE1/4 NE1/4 SECTION 9 AND
A PORTION OF THE NW1/4 NW1/4 SECTION 10,
T21S, R61E, M.D.M.

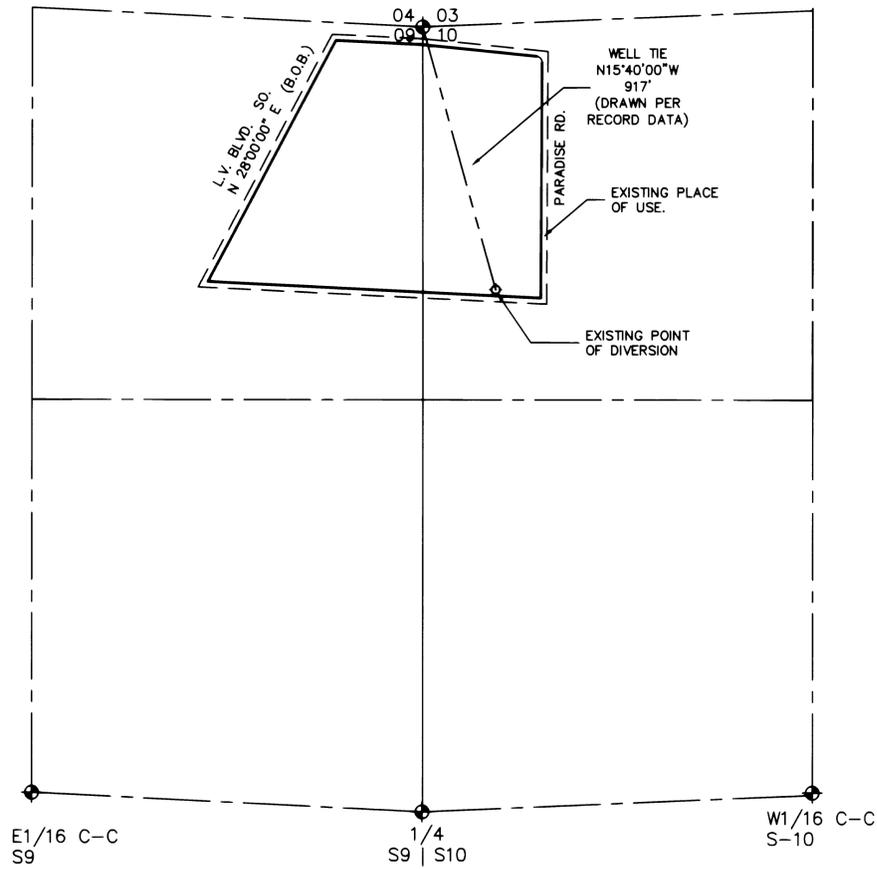

1" = 300'

LEGEND
B.O.B. BASIS OF BEARINGS
MONUMENTS FOUND AS SHOWN

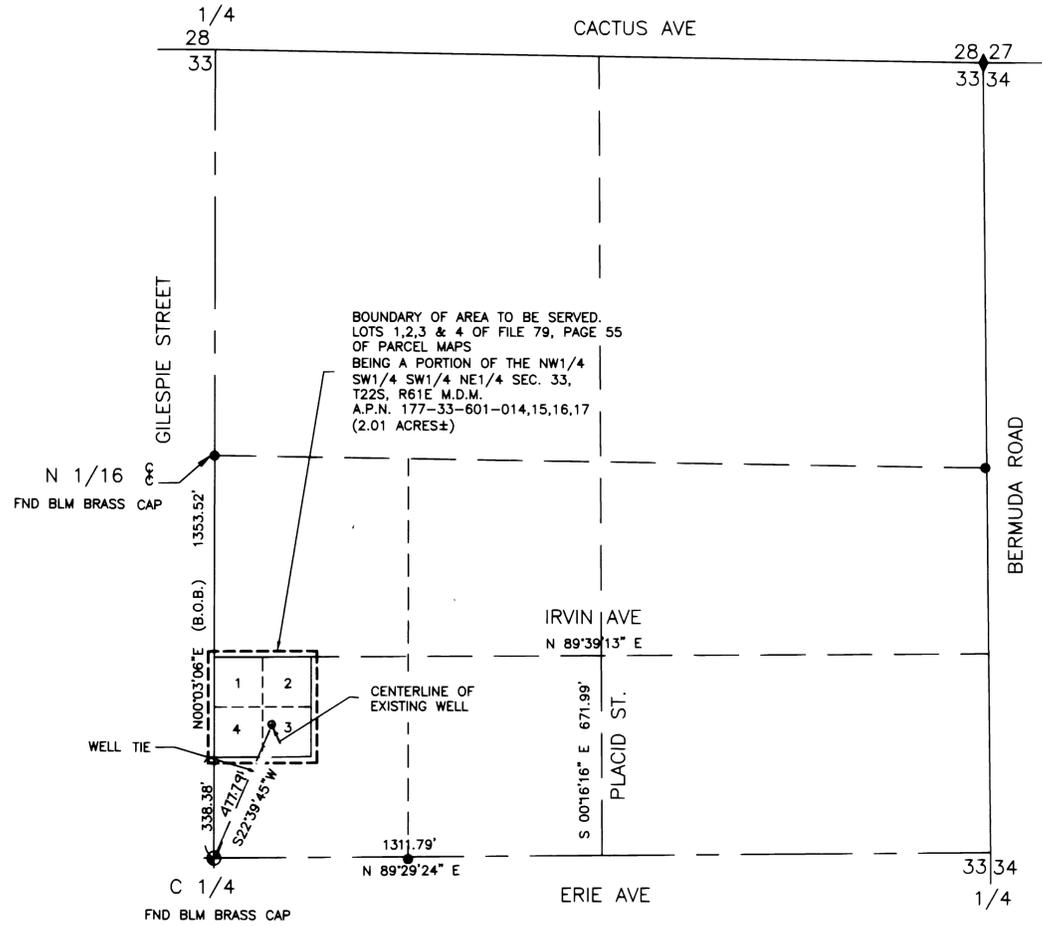


PROPOSED PLACE OF USE.
A PORTION OF THE SOUTHWEST QUARTER (SW 1/4)
OF THE NORTHEAST QUARTER (NE 1/4) OF
SEC. 33, T22S, R61E, M.D.M

ACKNOWLEDGEMENT

STATE OF NEVADA
COUNTY OF CLARK

THIS INSTRUMENT WAS ACKNOWLEDGED BEFORE ME ON 7/3/01
BY Robert Fulstone

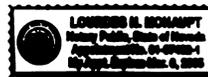


Lourdes N. Mohaupt
LOURDES N. MOHAUPT
NOTARY PUBLIC IN AND FOR SAID COUNTY AND STATE
MY COMMISSION EXPIRES ON MARCH 6, 2005

BASIS OF BEARINGS

N 00°03'06\"/>

I, ROBERT FULSTONE, BEING FIRST DULY SWORN DEPOSE AND SAY THAT THIS MAP CONSISTING OF ONE SHEET HAS BEEN CORRECTLY DRAWN TO THE DESIGNATED SCALE FROM THE FIELD NOTES OF THE SURVEY MADE UNDER MY SUPERVISION AND DIRECTION ON 5/21/2001 AND THAT IS TRULY AND CORRECTLY REPRESENTS THE PROPOSED LOCATION AND EXTENT OF THE WORKS USED TO DIVERT WATER FROM AN UNDERGROUND SOURCE IN THE LAS VEGAS VALLEY BASIN BY ROGER TUFARO AND DONNA J. TUFARO FOR QUASI-MUNICIPAL USE, THAT THE PROPOSED POINT OF DIVERSION, THE APPROXIMATE LOCATION AND SIZE OF THE DIVERTING CHANNEL OR OTHER CONDUIT, THE PLACE AND MANNER OF USE AND THE LOCATION AND USE OF ALL OTHER STREAMS, WHICH ARE CROSSED OR CONNECTED WITH THE SAID WORKS ARE FULLY AND CORRECTLY DESIGNATED THEREON.

ROBERT FULSTONE
STATE WATER RIGHTS SURVEYOR
NEVADA CERTIFICATE NO. 639

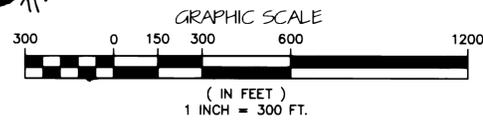

DRAWN BY: MONARCH DESIGN
DATE: 7/05/01
DWG #: GG4-14
FILE NAME: 3086WRT.DWG
SCALE: 1" = 300'

FULSTONE ENTERPRISES
940 S. MARTIN LUTHER KING BOULEVARD
LAS VEGAS, NV 89109
PHONE (702) 382-8141 FAX (702) 382-3103
EMAIL: fei@wizard.com

STATE ENGINEER'S USE

67822

FILED
JUL 16 2001
STATE ENGINEER'S OFFICE

MAP TO ACCOMPANY APPLICATION FOR CHANGE OF PLACE OF USE AND POINT OF DIVERSION OF A PORTION OF PERMIT NO. 14468 CERT. 6372

FOR: ROGER TUFARO AND DONNA J. TUFARO
PURPOSE: QUASI-MUNICIPAL
FROM: AN UNDERGROUND SOURCE
IN CLARK COUNTY, NEVADA