


LEGEND

-  1/4 CORNER (OR 1/16 CORNER) FOUND AS SHOWN
-  SECTION CORNER FOUND AS SHOWN

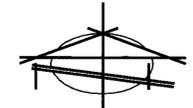

STATE OF NEVADA }
 COUNTY OF CLARK } SS
 I, RICHARD J. BAUGHMAN, BEING FIRST DULY SWORN, DEPOSE AND SAY THAT THIS MAP CONSISTING OF ONE SHEET, HAS BEEN CORRECTLY DRAWN TO THE DESIGNATED SCALE FROM FIELD NOTES OF A SURVEY MADE UNDER MY SUPERVISION AND DIRECTION ON THE 20TH DAY OF MAY, 2001 THAT IT TRULY AND CORRECTLY REPRESENTS THE LOCATION AND EXTENT OF THE WORKS USED TO DIVERT WATER FROM THE LAS VEGAS ARTESIAN BASIN, CLARK COUNTY, NEVADA BY THE CASEY FAMILY TRUST FOR QUASI-MUNICIPAL PURPOSES UNDER PERMIT NO. 24582 AND IS CORRECTLY SHOWN HEREON, THAT THE EXISTING PLACE OF USE UNDER PERMIT NO. 24582 AND THE POINT OF DIVERSION AND PLACE OF USE APPLIED FOR UNDER THIS APPLICATION TO CHANGE THE POINT OF DIVERSION AND PLACE OF USE OF A PORTION OF THE WATER UNDER PERMIT NO. 24582 ARE CORRECTLY DESIGNATED HEREON, AND THAT THE LANDS UPON WHICH THE WATER APPROPRIATED UNDER APPLICATION AND PERMIT NO. 24582 CERTIFICATE NO. 7673 ARE TO BE USED IS ACCURATELY OUTLINED HEREON AND SAID LANDS ARE OWNED OR CONTROLLED BY THE APPLICANT.





RICHARD J. BAUGHMAN
 STATE WATER RIGHTS SURVEYOR
 CERTIFICATE NO. 350

SUBSCRIBED AND SWORN TO BEFORE ME THE 23RD DAY OF AUGUST, 2001.

STATE OF NEVADA } S.S.
 COUNTY OF CLARK }

JOHNA K. MILLER
 NOTARY PUBLIC IN AND FOR SAID
 COUNTY AND STATE
 MY APPOINTMENT EXPIRES MARCH 9, 2003

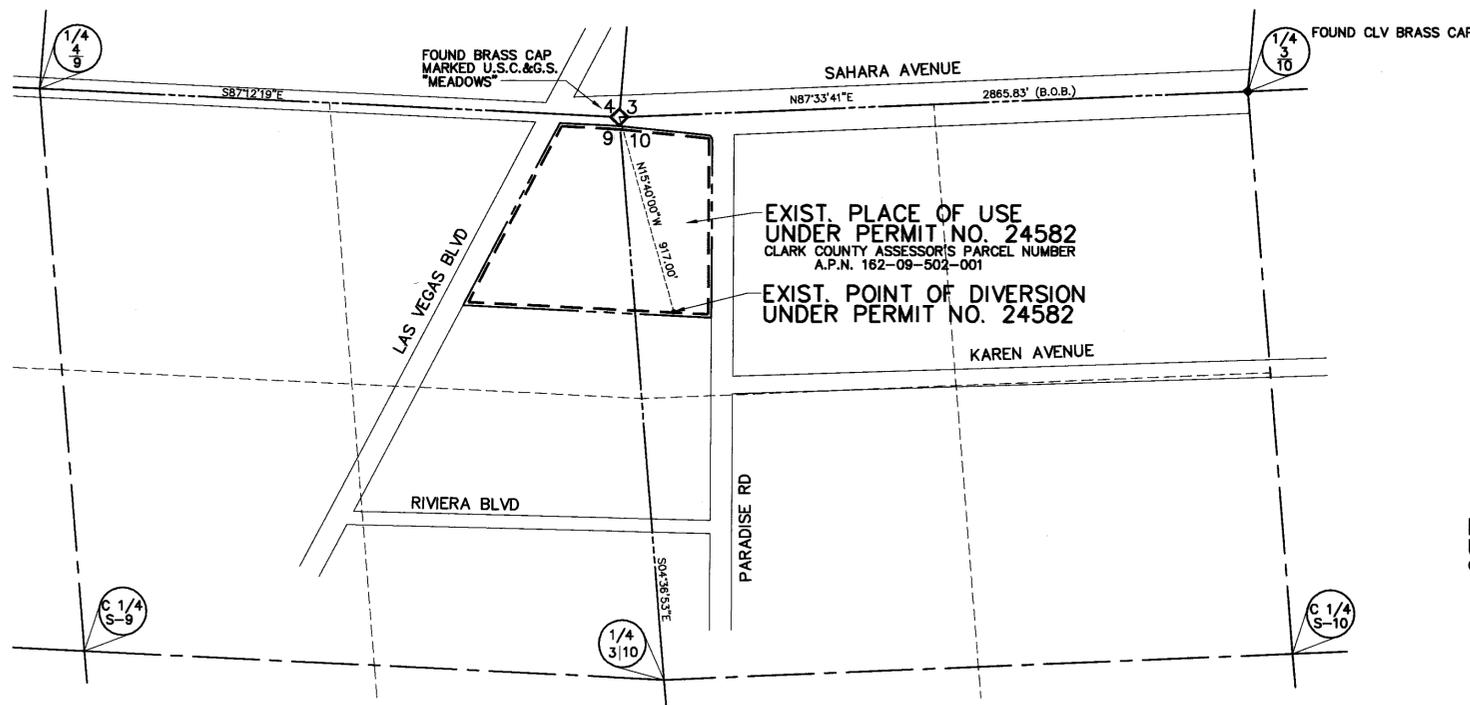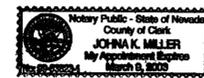


EXISTING PLACE OF USE

A PORTION OF THE NORTHEAST QUARTER (NE 1/4) OF THE NORTHEAST QUARTER (NE 1/4) OF SECTION 9, AND A PORTION OF THE NORTHWEST QUARTER (NW 1/4) OF THE NORTHWEST QUARTER (NW 1/4) OF SECTION 10 TOWNSHIP 21 SOUTH, RANGE 61 EAST, M.D.B.&M. CLARK COUNTY, NEVADA

BASIS OF BEARING

NORTH 87°33'41" EAST - THE NORTH LINE LINE OF THE NORTHWEST QUARTER (NW 1/4) OF THE NORTHWEST QUARTER (NW 1/4) OF SECTION 10, TOWNSHIP 21 SOUTH, RANGE 61 EAST, M.D.B.&M., AS SHOWN ON RECORD OF SURVEY MAP IN FILE 46, PAGE 71, CLARK COUNTY RECORDS, NEVADA.

67888 CERTIFICATE NO. 16911 ISSUED 11/20/07

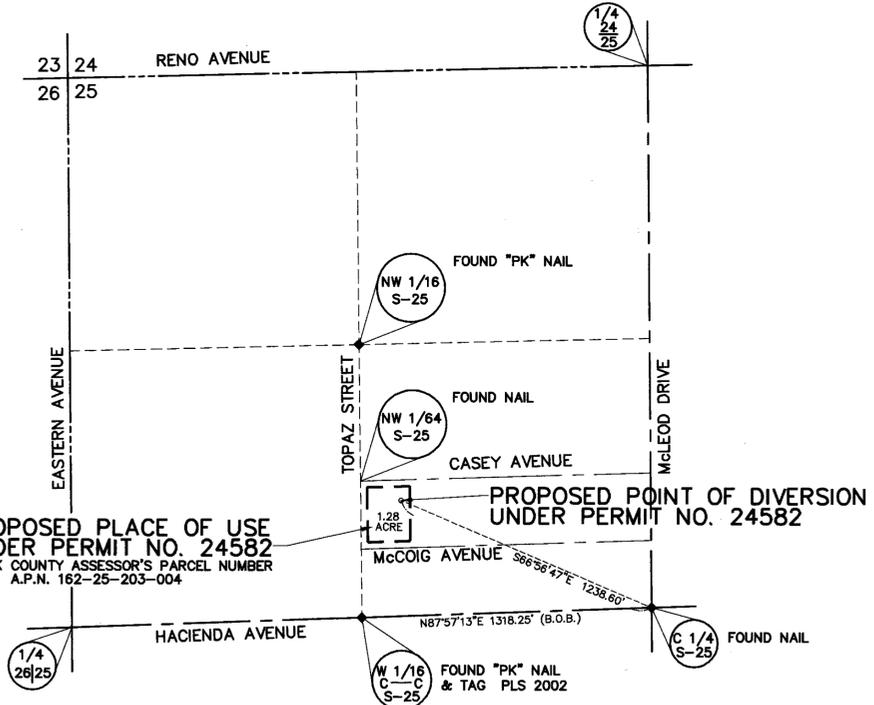


PROPOSED PLACE OF USE

A PORTION OF THE SOUTHEAST QUARTER (SE 1/4) OF THE NORTHWEST QUARTER (NW 1/4) OF SECTION 25, TOWNSHIP 21 SOUTH, RANGE 61 EAST, M.D.B.&M. CLARK COUNTY, NEVADA

BASIS OF BEARING

NORTH 87°57'13" EAST - THE SOUTH LINE OF THE SOUTHEAST QUARTER (SE 1/4) OF THE NORTHWEST QUARTER (NW 1/4) OF SECTION 25, TOWNSHIP 21 SOUTH, RANGE 61 EAST, M.D.B.&M., AS SHOWN ON PARCEL MAP FILE 23, PAGE 31, CLARK COUNTY RECORDS, NEVADA.

GRAPHIC SCALE

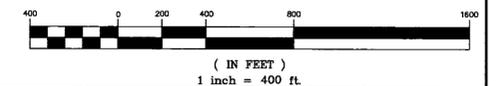

BAUGHMAN AND TURNER, INC.
 CIVIL ENGINEERING, LAND PLANNING, LAND SURVEYING
 1210 HINSON STREET LAS VEGAS, NEVADA, 89107
 702-870-8771 FAX 702-878-2695

STATE ENGINEER'S USE



MAP TO ACCOMPANY AN APPLICATION TO CHANGE THE POINT OF DIVERSION AND PLACE OF USE OF A PORTION OF THE WATERS APPROPRIATED UNDER PERMIT NUMBER 24582 CERTIFICATE NUMBER 7673

BY: THE CASEY FAMILY TRUST
 FOR: QUASI-MUNICIPAL PURPOSES
 FROM: LAS VEGAS ARTESIAN BASIN, CLARK COUNTY, NEVADA