


STATE OF NEVADA }
 COUNTY OF WASHOE }SS

I, PETER G. MORROS, BEING FIRST DULY SWORN, DEPOSE AND SAY THAT SITE INSPECTIONS HAVE BEEN MADE BY ME, OR UNDER MY SUPERVISION AND DIRECTION, ON OR BEFORE JANUARY 9, 2003; THAT THE LOCATION OF EACH REFERENCE MONUMENT HAS BEEN VERIFIED BY SITE INSPECTION; THAT THE POINT OF DIVERSION AND PLACE OF USE SITES HAVE BEEN INSPECTED; THAT THIS MAP CONSISTING OF 1 SHEET HAS BEEN CORRECTLY DRAWN TO THE DESIGNATED SCALE FROM SURVEYING CALCULATION NOTES PREPARED BY ME, OR UNDER MY SUPERVISION AND DIRECTION, RELYING UPON ANALYSIS OF RECORDED SURVEY MAPS AND OTHER RECORDED SURVEYING DOCUMENTS IN THE OFFICE OF THE NEVADA STATE ENGINEER, AND THE WASHOE COUNTY RECORDERS OFFICE; THAT THIS MAP TRULY AND CORRECTLY REPRESENTS THE PROPOSED LOCATION AND EXTENT OF THE WORKS USED TO DIVERT WATER FROM MUSGROVE CREEK & TRIBUTARIES, IN WASHOE COUNTY, NEVADA, BY THE RAMSDELL FAMILY LTD. PARTNERSHIP, FOR IRRIGATION, DOMESTIC, WILDLIFE PROPAGATION (STORAGE), AND RECREATIONAL PURPOSES. THAT THE PROPOSED POINT OF DIVERSION, THE APPROXIMATE LOCATION AND SIZE OF THE DIVERTING CHANNEL OR OTHER CONDUIT, ALL RESERVOIRS OR BASINS, THE LOCATION AND NAMES OF ALL OTHER WORKS WHICH WILL CROSS OR CONNECT WITH THE PROPOSED WORKS, AND THE BOUNDARY OF ALL LANDS, SHOWN BY 40-ACRE SUBDIVISIONS, THE AREAS AS PROPOSED TO BE SERVED, ARE FULLY AND CORRECTLY DESIGNATED THEREON.

Peter G. Morros
 PETER G. MORROS, PE, SWRS # 363

SUBSCRIBED AND SWORN TO BEFORE ME
 THIS 7th DAY OF MARCH, 2003.
Mary C. June
 NOTARY PUBLIC IN AND FOR WASHOE COUNTY, NEVADA
 MY COMMISSION EXPIRES October 1, 2003.

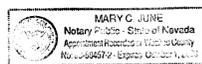


BASIS OF BEARINGS

MAGNETIC VARIATION = 17'30" PER CULTURE MAP FILED UNDER PERMIT 50071, CERT. 12436


REFERENCE DOCUMENTS

1. CULTURE MAP FILED UNDER PERMIT 50071, CERTIFICATE 12436, ON FILE AT THE NEVADA DIVISION OF WATER RESOURCES
2. TRACT MAP T-2873 FOR THE LIGHTNING W RANCH PINES, RECORDED ON NOVEMBER 10, 1992, ON FILE AT THE WASHOE COUNTY RECORDER'S OFFICE
3. TRACT MAP T-3043 FOR THE LIGHTNING W RANCH UNIT, RECORDED ON MAY 19, 1994, ON FILE AT THE WASHOE COUNTY RECORDER'S OFFICE
4. GBS DEED (WASHOE COUNTY DOCUMENT #1687197) FROM ROBERT L. AND CATHY VALENTA WEISE TO W.J. MARTIN, A CALIFORNIA PARTNERSHIP, DESCRIBING APN 055-210-15, RECORDED 6/29/1993, ON RECORD WITH THE WASHOE COUNTY RECORDER'S OFFICE.
5. MAP FILED UNDER PERMIT 60571 ON FILE AT THE NEVADA DIVISION OF WATER RESOURCES.

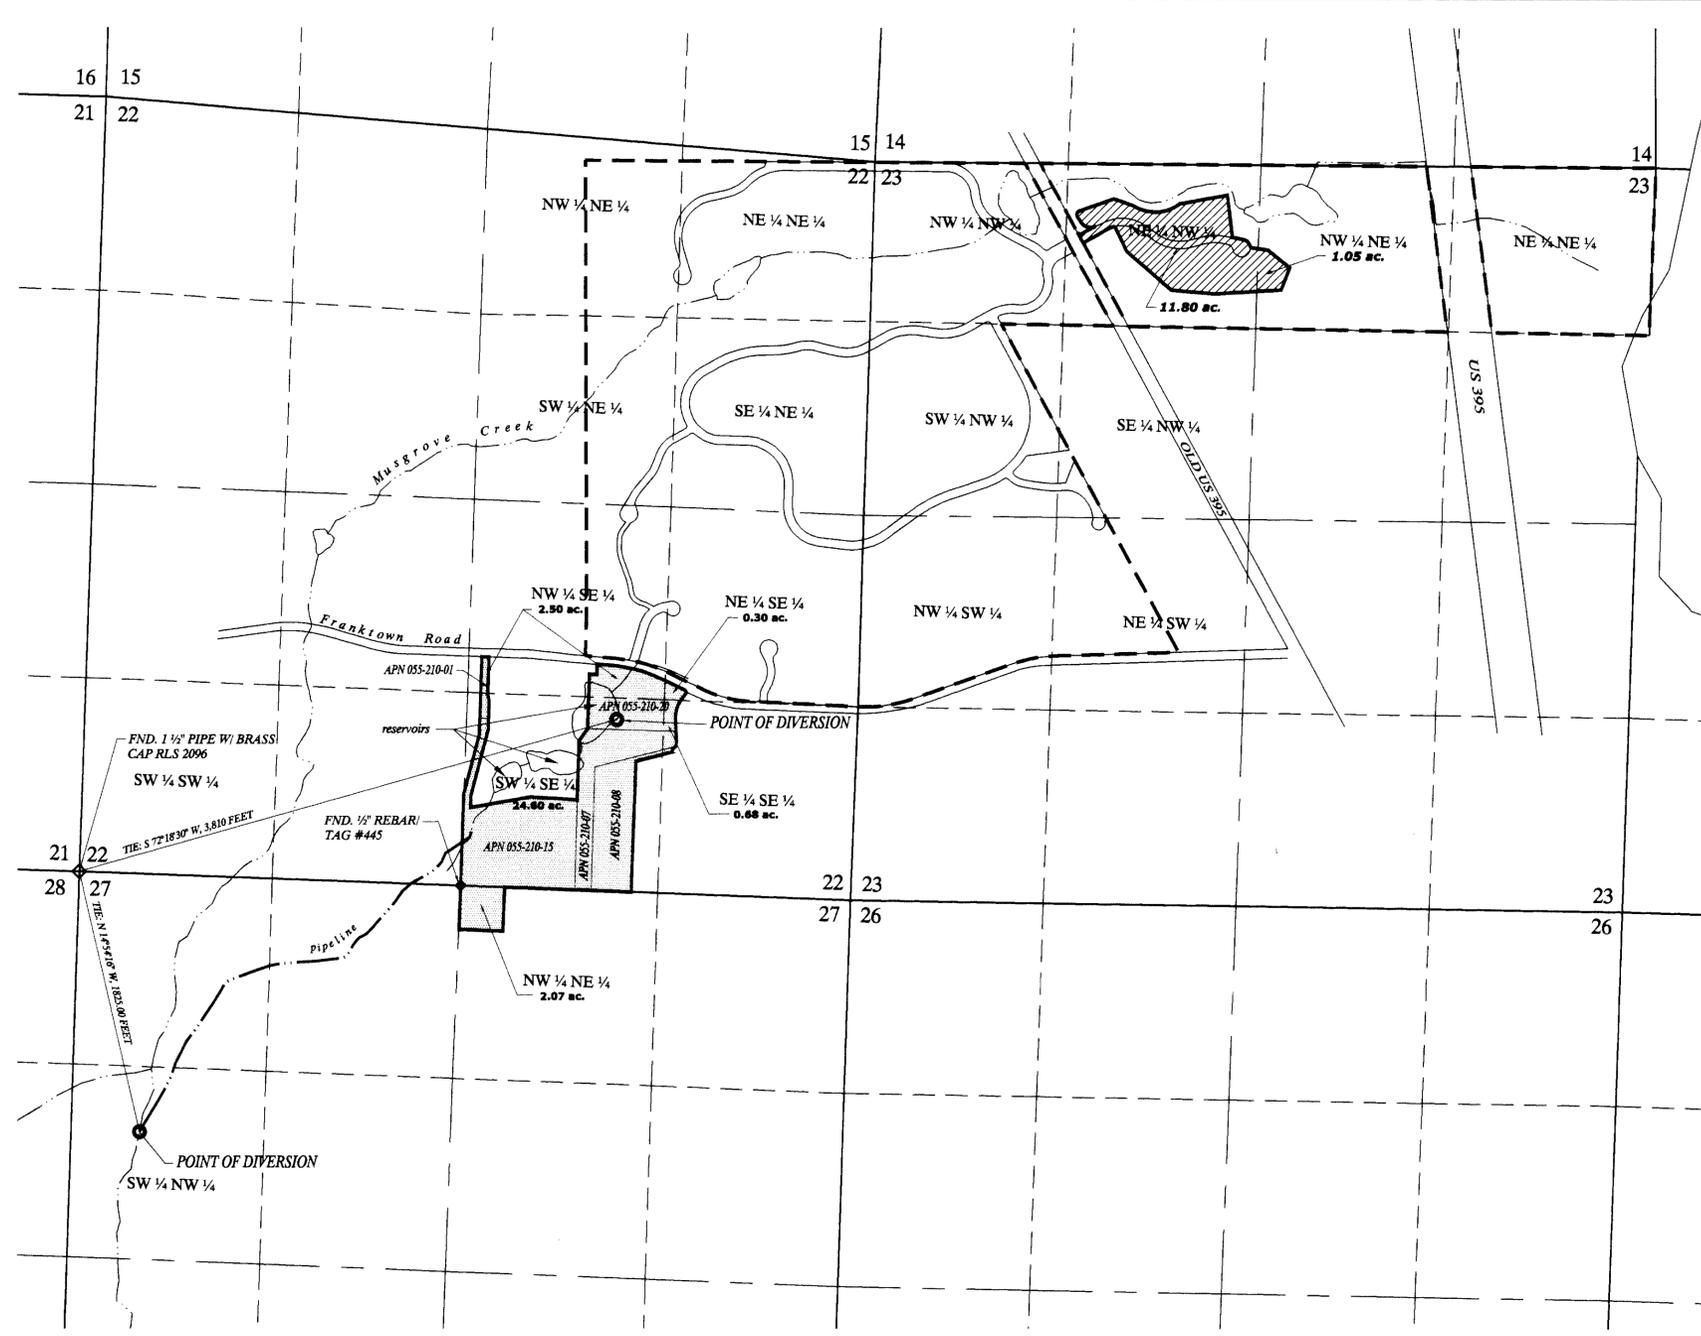

T. 16N., R.19E., M.D.B.&M.

69734S01 CERTIFICATE NO. 19296 ISSUED 1-16-2014

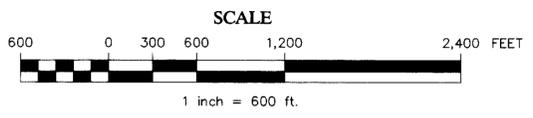

P G Morros
 A Professional Corporation
 1455 View Crest Court
 Reno NV 89521
 775 852-1455
 775 852-1454 FAX

- LEGEND**
- - - BOUNDARY OF EXISTING PLACE OF USE FOR PERMIT 50071, CERT. 12436
 - AREA OF EXISTING PORTION OF PLACE OF USE FOR PERMIT 50071, CERT. 12436 TO BE TRANSFERRED
 - AREA OF PROPOSED PLACE OF USE
 - SECTION CORNER AS NOTED

fileserver1\projects\Morros\Ramsdell.dwg

STATE ENGINEER'S USE

69734

FILED
 MAR 14 2003
 STATE ENGINEER'S OFFICE

January 9, 2003 Sheet 1 of 1

MAP TO ACCOMPANY APPLICATIONS TO CHANGE THE MANNER AND PLACE OF USE OF A PORTION OF PERMIT 50071, CERT. 12436 BY
RAMSDELL FAMILY LTD. PARTNERSHIP
 FOR
 IRRIGATION, DOMESTIC, WILDLIFE PROPAGATION (STORAGE) & RECREATIONAL PURPOSES
 FROM
 MUSGROVE CREEK & TRIBUTARIES
 WASHOE COUNTY NEVADA

69734S2 69734S1 69734