


T. 25 N., R. 42 E., M.D.B.&M.

Basis of Bearing: Magnetic North - Var. 16°30'E

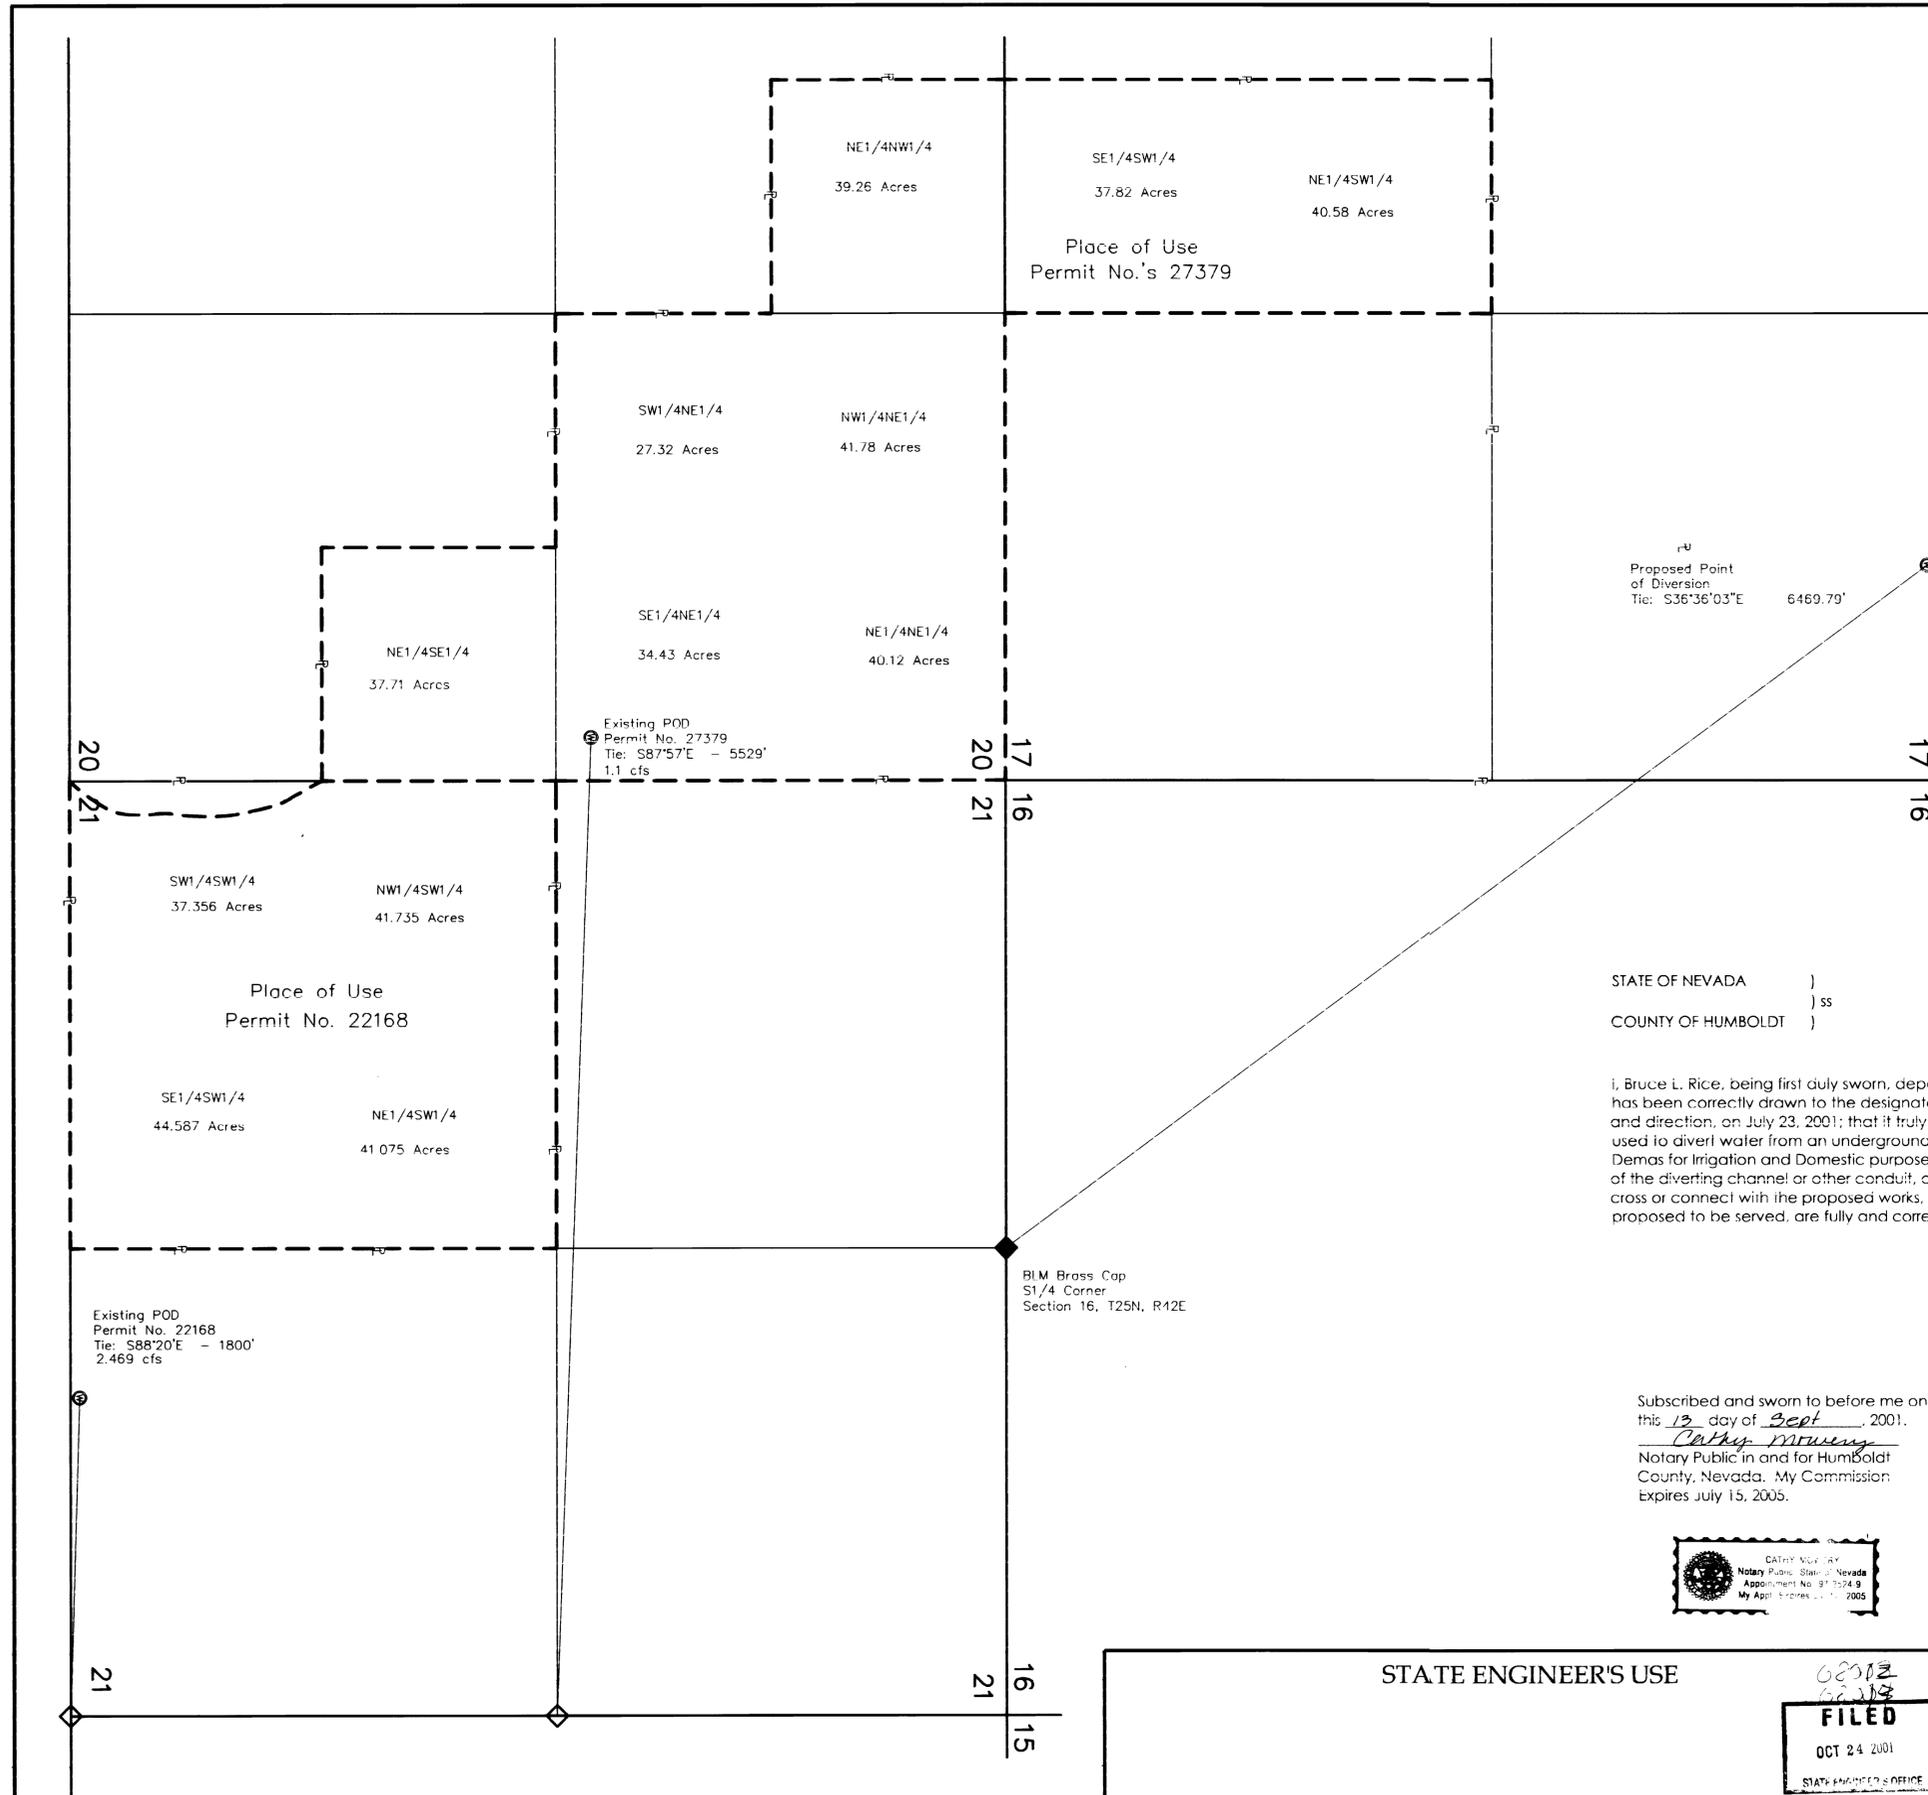

STATE OF NEVADA)
 COUNTY OF HUMBOLDT)

I, Bruce L. Rice, being first duly sworn, depose and say that this map, consisting of 1 sheet, numbered 1 of 1, inclusive, has been correctly drawn to the designated scale from field notes of a survey made by me, or under my supervision and direction, on July 23, 2001; that it truly and correctly represents the proposed location and extent of the works used to divert water from an underground source in Lander County, Nevada, by Peter A. Demas and Peggy A. Demas for irrigation and domestic purposes. That the proposed point of diversion, the approximate location and size of the diverting channel or other conduit, all reservoirs or basins, the location and names of all other works which will cross or connect with the proposed works, and the boundary of all lands, showing by 40-acre subdivisions the areas proposed to be served, are fully and correctly designated thereon.



Subscribed and sworn to before me on this 13 day of Sept, 2001.
Cathy Mewung
 Notary Public in and for Humboldt County, Nevada. My Commission expires July 15, 2005.




B.M. Brass Cap
 S1/4 Corner
 Section 16, T25N, R12E

Existing POD
 Permit No. 22168
 Tie: S88°20'E - 1800'
 2.469 cfs

Existing POD
 Permit No. 27379
 Tie: S87°57'E - 5529'
 1.1 cfs

STATE ENGINEER'S USE

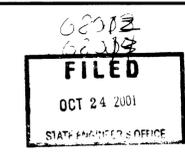

MAP TO ACCOMPANY
 APPLICATIONS TO CHANGE
 THE POINTS OF DIVERSION FOR
 A PORTION OF PERMIT NO. 22168, CERTIFICATE NO. 6511
 & PERMIT NO. 27379, CERTIFICATE NO. 8716

BY: PETER A. DEMAS & PEGGY A. DEMAS
 FROM: AN UNDERGROUND SOURCE
 FOR: IRRIGATION & DOMESTIC USE
 IN: LANDER COUNTY, NEVADA

