


MATCHLINE SEE SHEET 2 OF 3

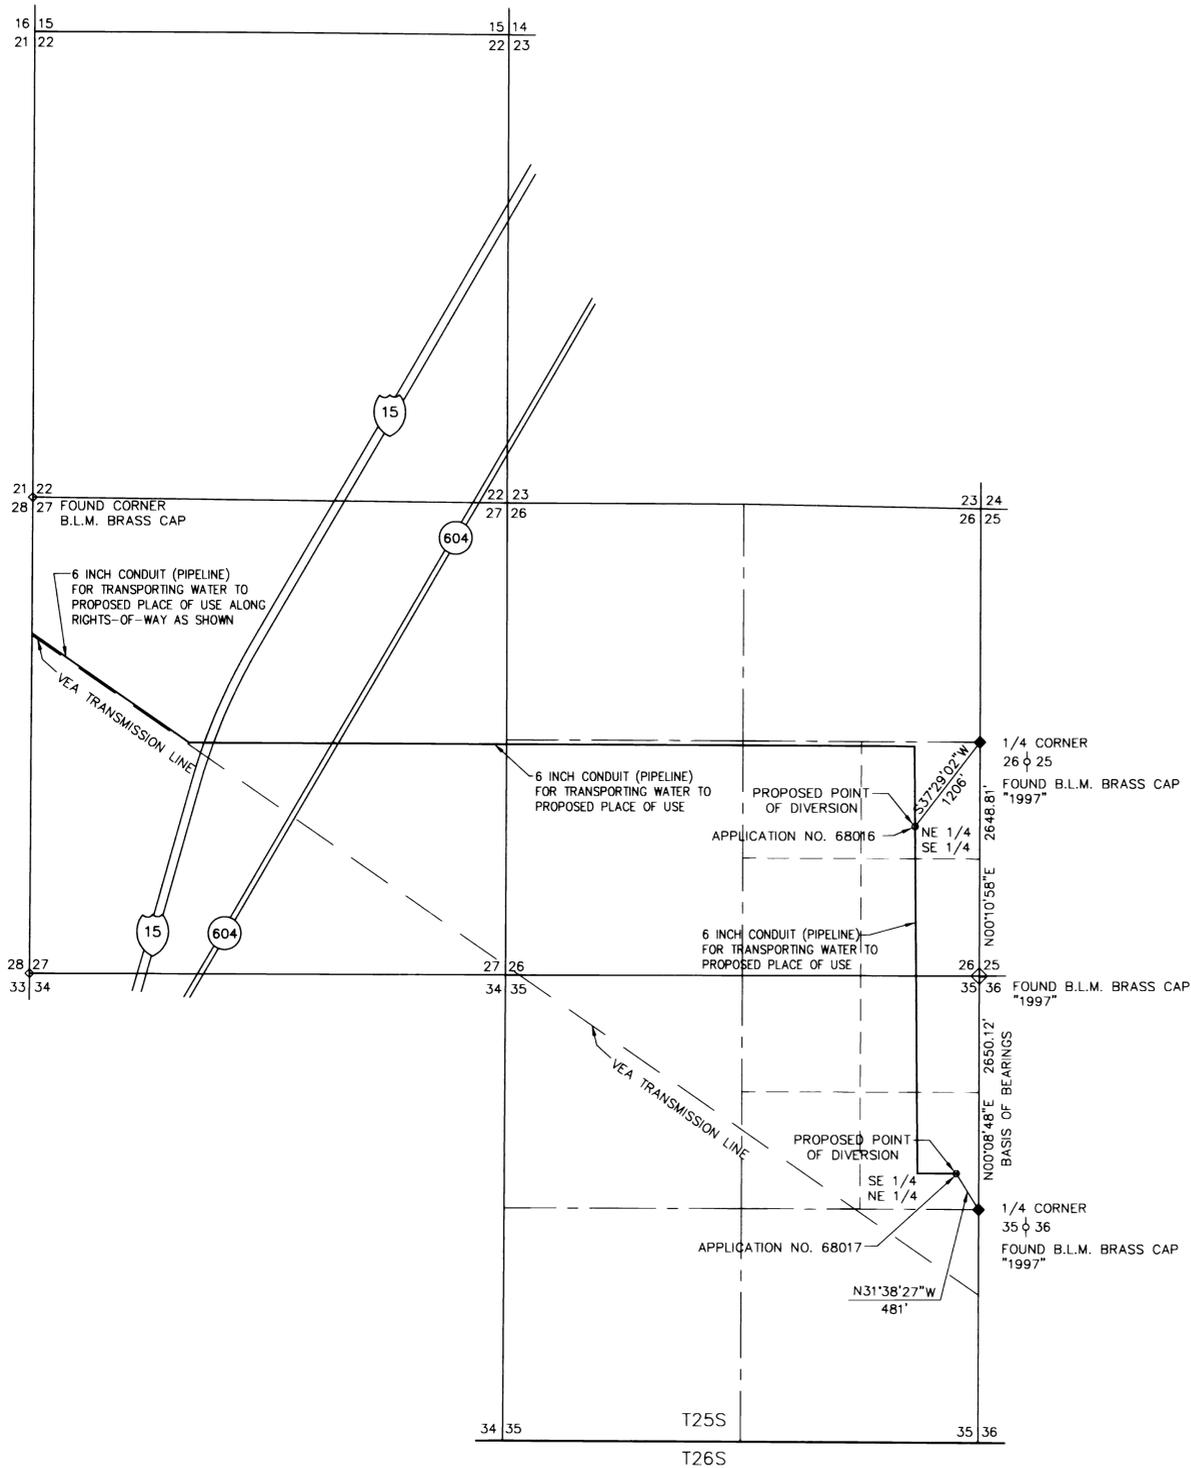

BASIS OF BEARING

NORTH 00°08'48" EAST, BEING THE BEARING OF THE EAST LINE OF THE NORTHEAST QUARTER (NE 1/4) OF SECTION 35, TOWNSHIP 25 SOUTH, RANGE 59 EAST, M.D.M., PER B.L.M. DEPENDENT RESURVEY OF TOWNSHIP 25 SOUTH, RANGE 59 EAST, OF THE M.D.M., NEVADA, DATED JANUARY 14, 1997.

SURVEYOR'S CERTIFICATE

I, BYRON E. JOHNSON, BEING FIRST DULY SWORN, DEPOSE AND SAY THAT SITE INSPECTIONS HAVE BEEN MADE BY ME, OR UNDER MY SUPERVISION AND DIRECTION, BETWEEN THE 20TH OF AUGUST, 2001, AND THE 31ST OF AUGUST, 2001, THAT THE LOCATION OF EACH REFERENCE MONUMENT HAS BEEN VERIFIED BY SITE INSPECTION, THAT THE POINT OF DIVERSION AND PLACE OF USE SITES HAVE BEEN INSPECTED; THAT THIS MAP, CONSISTING OF 3 SHEETS, HAS BEEN CORRECTLY DRAWN TO THE DESIGNATED SCALE FROM SURVEYING CALCULATION NOTES PREPARED BY ME, OR UNDER MY SUPERVISION AND DIRECTION, RELYING UPON ANALYSIS OF RECORD SURVEY MAPS AND OTHER RECORD SURVEYING DOCUMENTS IN THE OFFICE OF CLARK COUNTY RECORDER; THAT THIS MAP TRULY AND CORRECTLY REPRESENTS THE PROPOSED LOCATION AND EXTENT OF THE WORKS USED TO DIVERT WATER FROM UNDERGROUND SOURCES, IN CLARK COUNTY, NEVADA, BY DIAMOND GENERATING CORPORATION FOR POWER GENERATION PURPOSES, THAT THE PROPOSED POINT OF DIVERSION AND RETURN, THE LOCATION OF THE POWER FACILITY, THE APPROXIMATE SIZE AND CAPACITY OF THE DIVERTING CHANNEL (OR CONDUIT), AND THE LOCATION AND NAMES OF ALL OTHER WORKS OR STREAMS WHICH ARE CROSSED BY OR CONNECTED WITH SAID WORKS, ARE FULLY AND CORRECTLY DESIGNATED HEREON.


BYRON E. JOHNSON STATE WATER RIGHTS SURVEYOR NO.920




12-27-01

SUBSCRIBED AND SWORN BEFORE ME THIS 27th DAY OF DEC., 2001

Nancy J. Pearce NOTARY PUBLIC IN AND FOR CLARK COUNTY, NEVADA.
 NANCY J. PEARCE
 MY COMMISSION EXPIRES 9/29/03


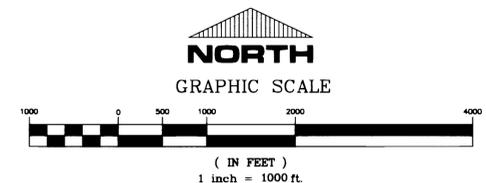


STATE ENGINEER'S USE

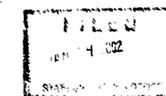

MAP TO ACCOMPANY APPLICATION TO APPROPRIATE WATER FOR APPLICATION NOS. 68016 AND 68017 FOR POWER GENERATION BY DIAMOND GENERATING CORPORATION FROM UNDERGROUND SOURCE IN CLARK COUNTY, NEVADA

Johnson Professional Services
 Boundary, Topographic, Water-Right, and GPS Services
 601 Greenhurst Rd., Las Vegas, Nevada, 89145
 (702) 499-1206 • FAX (702) 254-2259

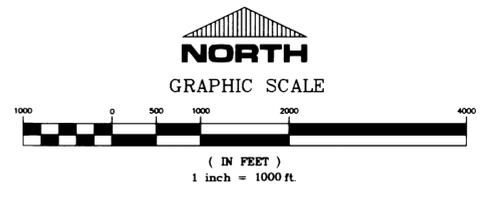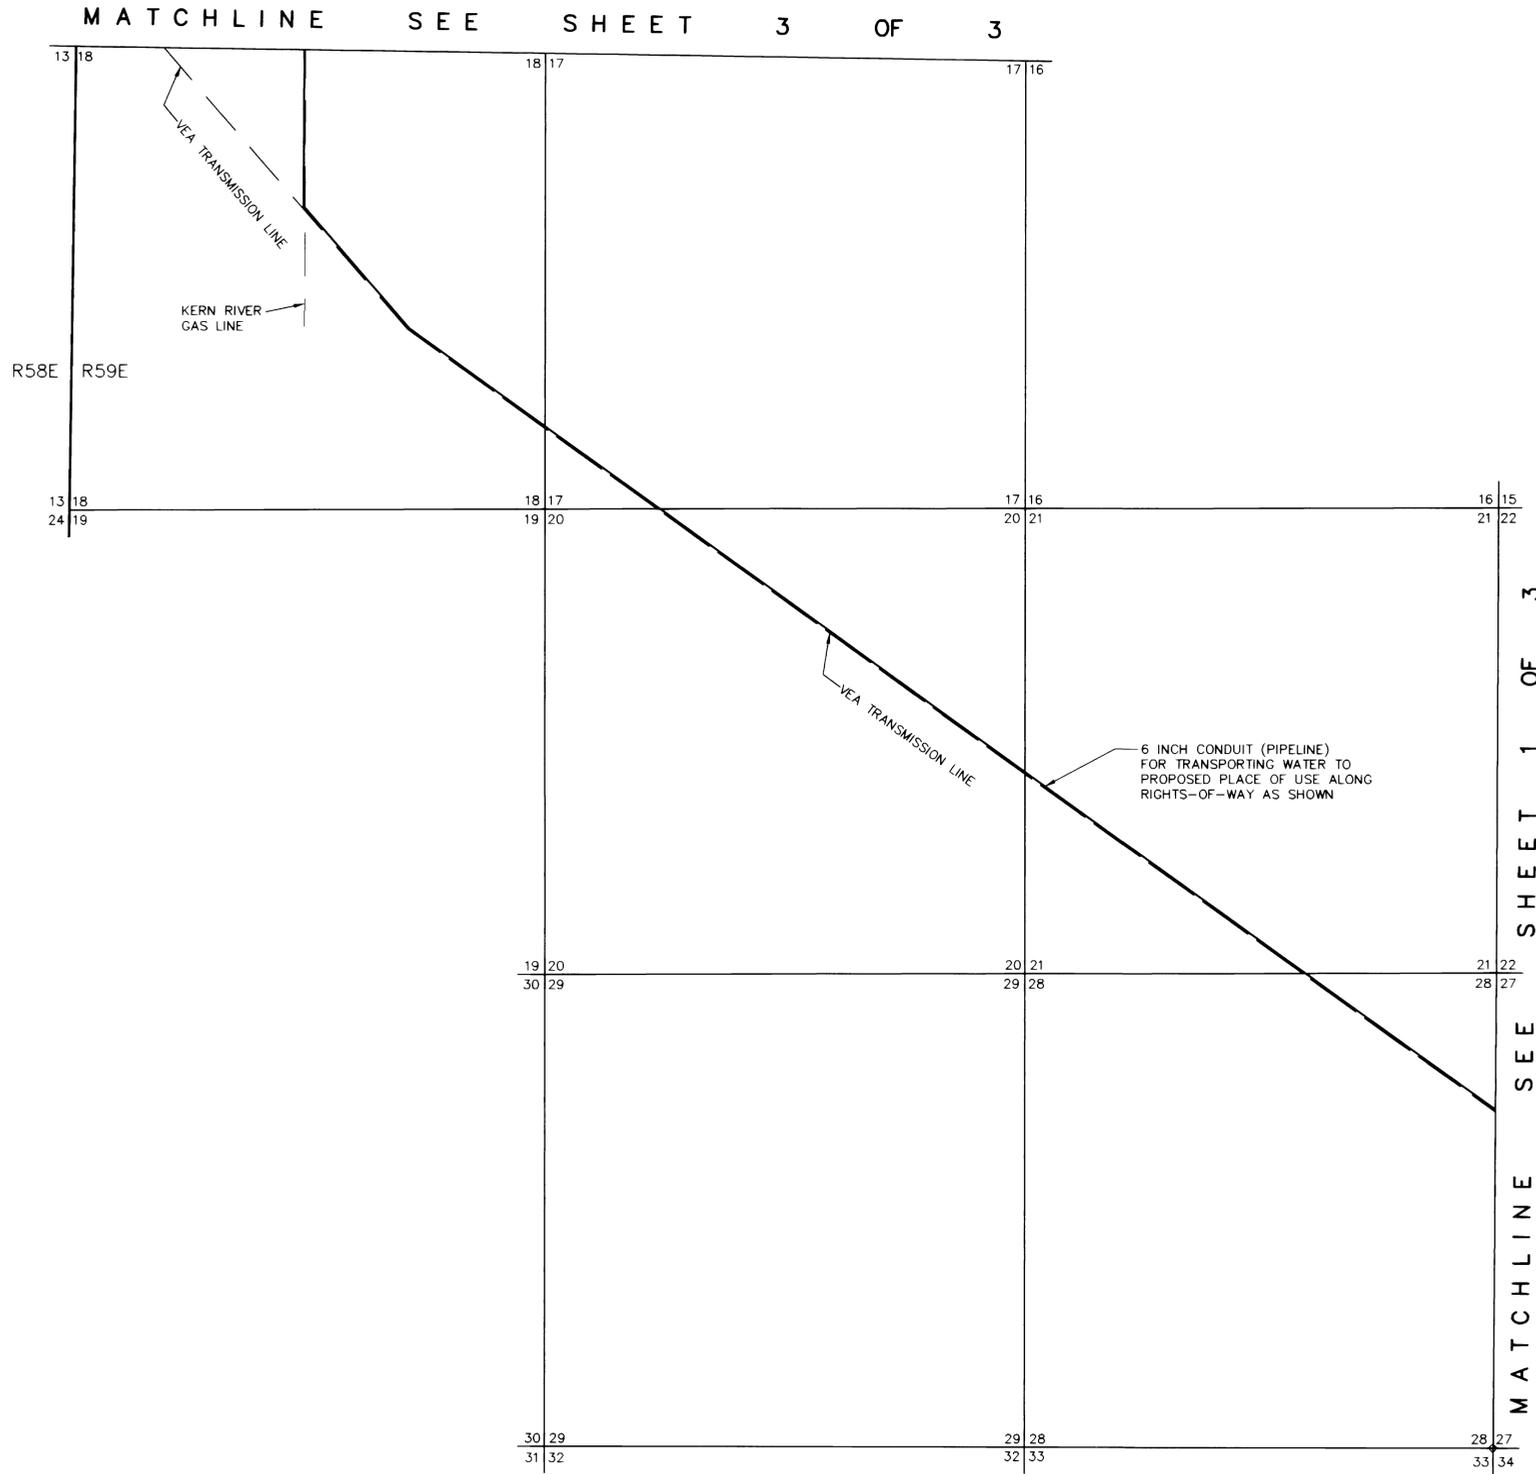



Johnson Professional Services
Boundary, Topographic, Water-Right, and GPS Services
601 Greenhurst Rd., Las Vegas, Nevada, 89145
(702) 499-1206 • FAX (702) 254-2259

STATE ENGINEER'S USE

JAN 04 2002

MAP TO ACCOMPANY
APPLICATION TO APPROPRIATE WATER
FOR APPLICATION NOS. 68016 AND 68017
FOR POWER GENERATION
BY DIAMOND GENERATING CORPORATION
FROM UNDERGROUND SOURCE
IN CLARK COUNTY, NEVADA

68017 68016

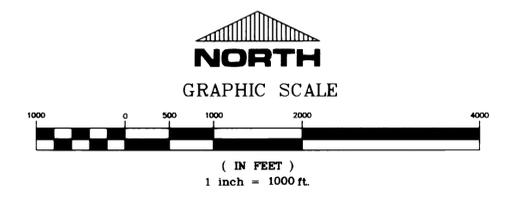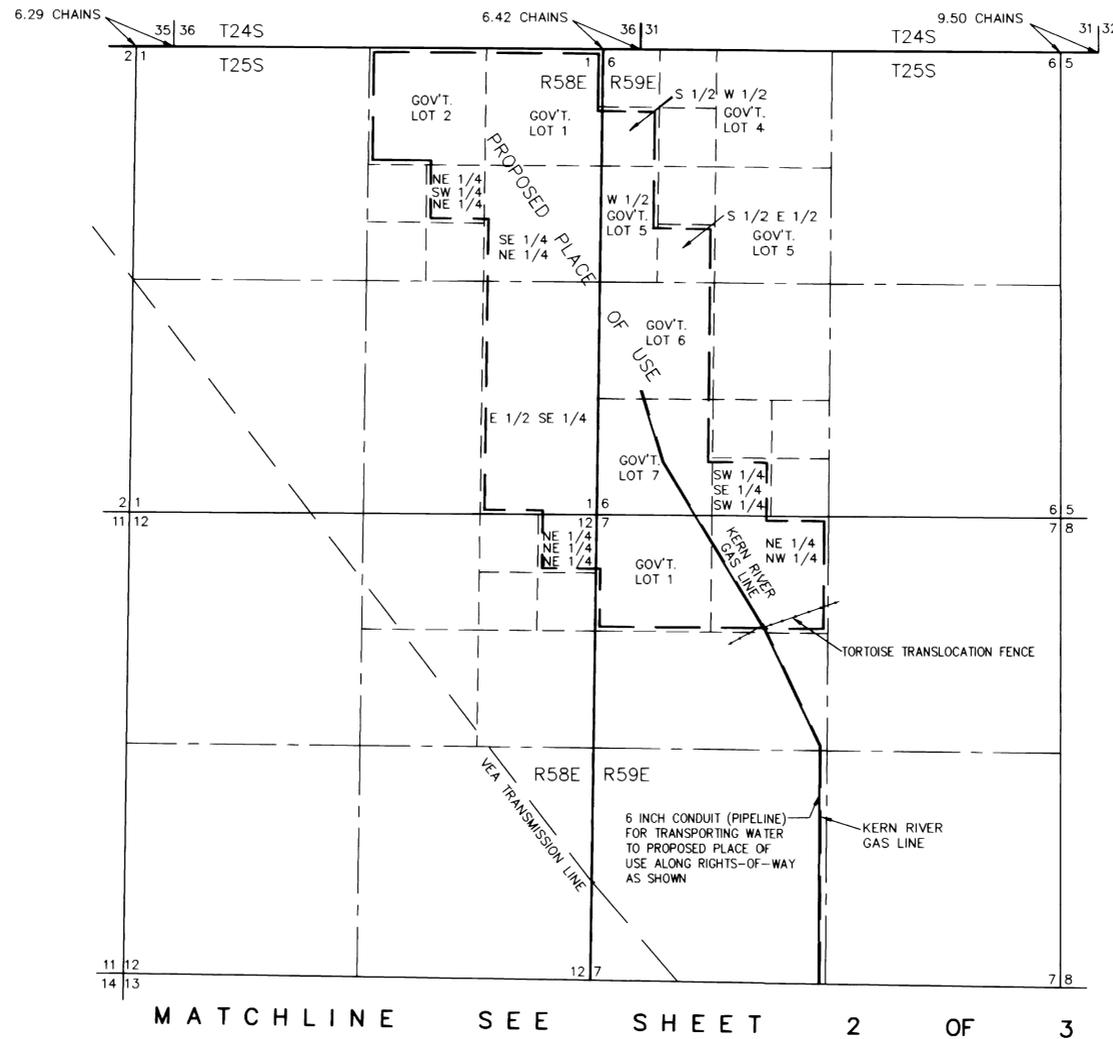

STATE ENGINEER'S USE

JAN 04 2002
 STATE ENGINEER CLARK COUNTY

Johnson Professional Services
 Boundary, Topographic, Water-Right, and GPS Services
 601 Greenhurst Rd., Las Vegas, Nevada, 89145
 (702) 499-1206 • FAX (702) 254-2259

MAP TO ACCOMPANY
 APPLICATION TO APPROPRIATE WATER
 FOR APPLICATION NOS. 68016 AND 68017
 FOR POWER GENERATION
 BY DIAMOND GENERATING CORPORATION
 FROM UNDERGROUND SOURCE
 IN CLARK COUNTY, NEVADA

68017 68016