


HIGH DESERT ENGINEERING
 CONSULTING ENGINEERING & SURVEYING
 640 IDAHO STREET
 ELKO, NEVADA 89801
 (775) 738-4053

W201014

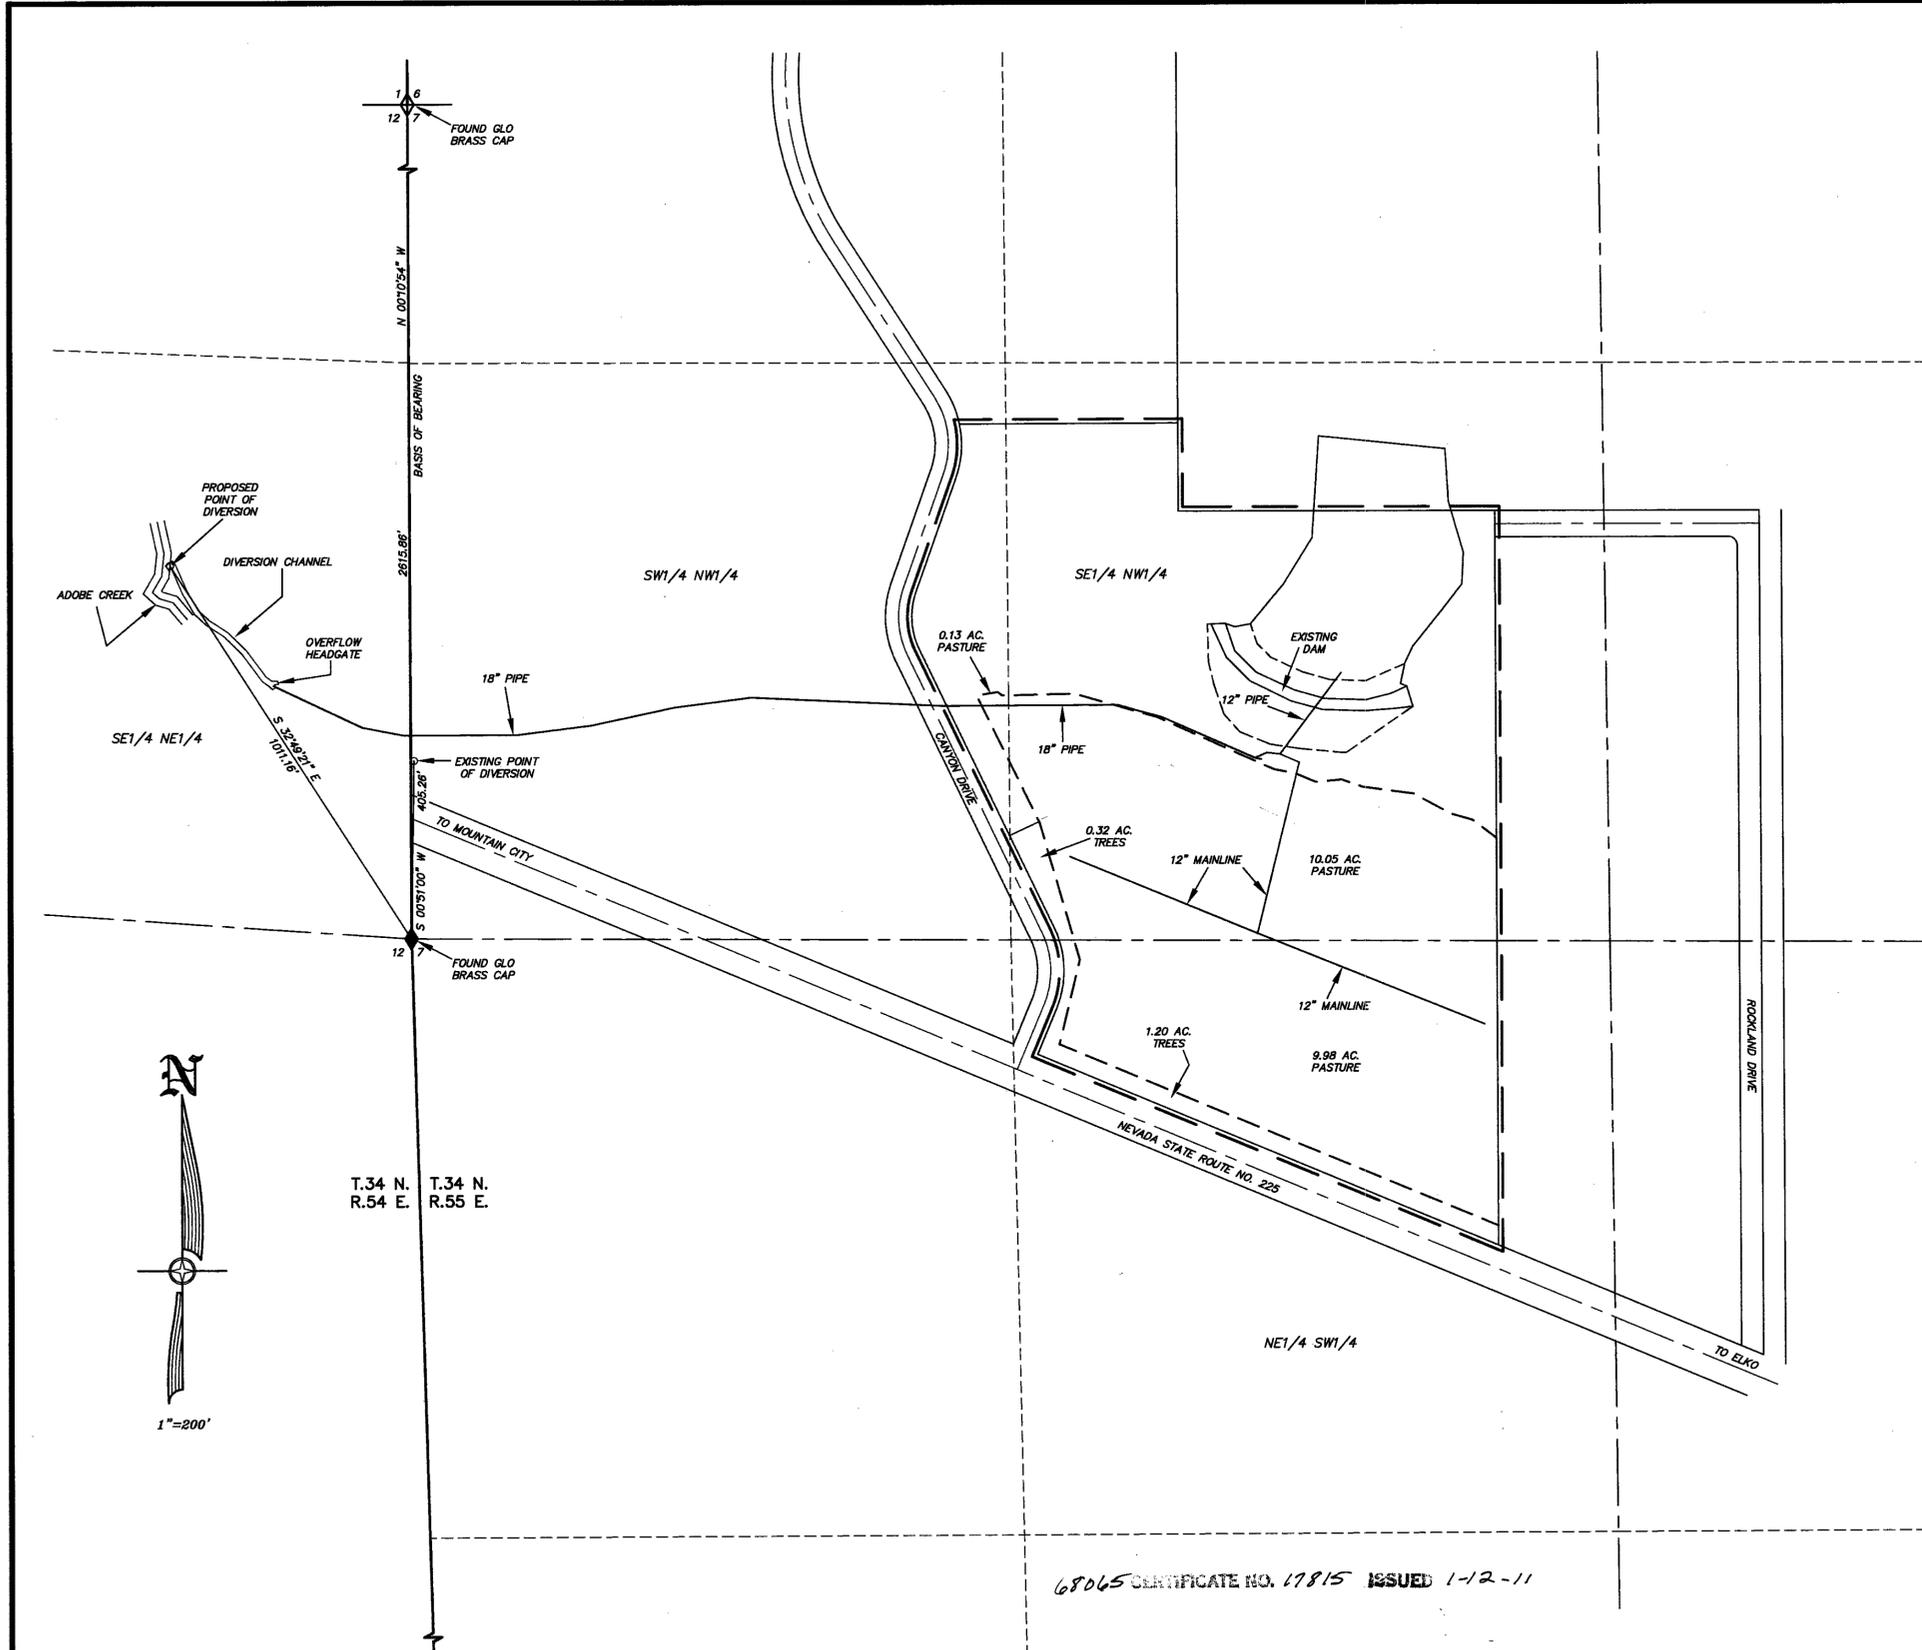

STATE OF NEVADA }
 COUNTY OF ELKO } SS.
 I, ROBERT E. MORLEY, BEING FIRST DULY SWORN, DEPOSE AND SAY THAT THIS MAP, CONSISTING OF 1 SHEET, NUMBERED FROM 1 TO 1, INCLUSIVE, HAS BEEN CORRECTLY DRAWN TO THE DESIGNATED SCALE FROM FIELD NOTES OF A SURVEY MADE BY ME, OR UNDER MY SUPERVISION AND DIRECTION, BETWEEN THE 24TH DAY OF SEPTEMBER, 2001, AND THE 25TH DAY OF SEPTEMBER, 2001; THAT IT TRULY AND CORRECTLY REPRESENTS THE PROPOSED LOCATION AND EXTENT OF THE WORKS USED TO DIVERT WATER FROM ADOBE CREEK, IN ELKO COUNTY, NEVADA, BY CHARLES H. AND LOIS ANNE CHESTER, FOR IRRIGATION PURPOSES UNDER PERMIT NO. 47936. THAT THE PROPOSED POINT OF DIVERSION, THE LOCATION, SIZE OF THE DIVERTING CHANNEL OR OTHER CONDUIT, LOCATION AND DESCRIPTION OF ALL MEASURING DEVICES, THE LOCATION AND EXTENT OF LANDS OWNED OR CONTROLLED BY THE APPLICANT UPON WHICH WATER APPLIED FOR UNDER PERMIT NO. 47936 IS USED, TOGETHER WITH THE AREA AND KIND OF CULTURE IN EACH 40-ACRE SUBDIVISION, AND THE LOCATION AND NAMES OF ALL OTHER WORKS OR STREAMS WHICH ARE CROSSED BY OR CONNECTED WITH SAID WORKS ARE FULLY AND CORRECTLY DESIGNATED THEREON.

STATE WATER RIGHT SURVEYOR NO. 668
 ROBERT E. MORLEY
 10/2/01
 No. 6203

SUBSCRIBED AND SWORN TO BEFORE ME
 THIS 2nd DAY OF OCTOBER, 2001.

FLOYD M. FISK
 Notary Public
 State of Nevada
 Elko County, Nevada
 98-0770-8
 My appointment expires February 26, 2002.

NOTARY PUBLIC IN AND FOR ELKO COUNTY, NEVADA.
 MY COMMISSION EXPIRES: FEBRUARY 26, 2002.


BASIS OF BEARINGS: THE LINE BETWEEN THE WEST 1/4 CORNER AND THE NORTHWEST CORNER OF SECTION 7, T. 34 N. R. 55 E. M. D. 8 & M., AS SHOWN ON THE CRESTVIEW SUBDIVISION MAP ON FILE IN THE OFFICE OF THE ELKO COUNTY RECORDER, ELKO, NEVADA, AS FILE NO. 98428.

CULTURAL MAP TABULATION

SECTION	SUB-DIVISION	TOWN	RANGE	CULTIVATED ACREAGE	DESCRIPTION OF CULTURE
7	SW1/4NW1/4	T34N	R55E	0.13 AC	PASTURE
7	SE1/4NW1/4	T34N	R55E	10.05 AC	PASTURE
7	SE1/4NW1/4	T34N	R55E	0.32 AC	TREES
7	NE1/4SW1/4	T34N	R55E	9.98 AC	PASTURE
7	NE1/4SW1/4	T34N	R55E	1.20 AC	TREES

TOTAL CULTIVATED ACREAGE = 21.68 AC

THE LANDS SHOWN ARE IRRIGATED BY WHEEL LINE SPRINKLERS.
 ALL CULTURE SHOWN IS PASTURE OR TREES.

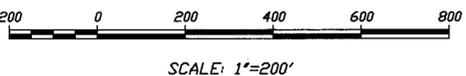

- LEGEND**
- ◇ = FOUND SECTION CORNER
 - ◆ = FOUND 1/4 CORNER
 - = EXISTING PLACE OF USE
 - - - = EXISTING EDGE OF PASTURE

68065 CERTIFICATE NO. 17815 ISSUED 1-12-11

STATE ENGINEERS USE

68065

FILED
 OCT 05 2001
 ELKO COUNTY, NEVADA

MAP TO ACCOMPANY APPLICATION TO CHANGE THE POINT OF DIVERSION AND MAP TO ACCOMPANY PROOF OF BENEFICIAL USE UNDER PERMIT NO. 47936 FOR IRRIGATION USE BY CHARLES H. AND LOIS ANNE CHESTER FROM ADOBE CREEK IN ELKO COUNTY, NEVADA