

STATE OF NEVADA
COUNTY OF NYE

I, LISLE LOWE, BEING FIRST DULY SWORN, DEPOSE AND SAY THAT THIS MAP CONSISTING OF ONE SHEET, HAS BEEN CORRECTLY DRAWN TO THE DESIGNATED SCALE FROM FIELD NOTES OF A SURVEY MADE BY ME OR UNDER MY SUPERVISION AND DIRECTION ON SEPTEMBER 21, 2001, THAT IT TRULY AND CORRECTLY REPRESENTS THE PROPOSED LOCATION AND EXTENT OF THE WORKS USED TO DIVERT WATER FROM AN UNDERGROUND SOURCE IN NYE COUNTY, NV, BY RONEL J. SELBACH & LAVONNE A. SELBACH, THAT THE PROPOSED POINT OF DIVERSION, THE MANNER OF USE AND THE LOCATION AND NAMES OF ALL OTHER WORKS OR STREAMS WHICH ARE CROSSED BY OR CONNECTED WITH THE SAID WORKS, ARE FULLY AND CORRECTLY DESIGNATED THEREON.




Lisle Lowe
STATE WATER RIGHTS SURVEYOR #856, P.L.S. #8423

SUBSCRIBED AND SWORN TO BEFORE ME THIS 4 DAY OF Oct, '01

Stacy G. Clark
NOTARY PUBLIC IN AND FOR
SAID COUNTY AND STATE



MY COMMISSION EXPIRES ON: _____

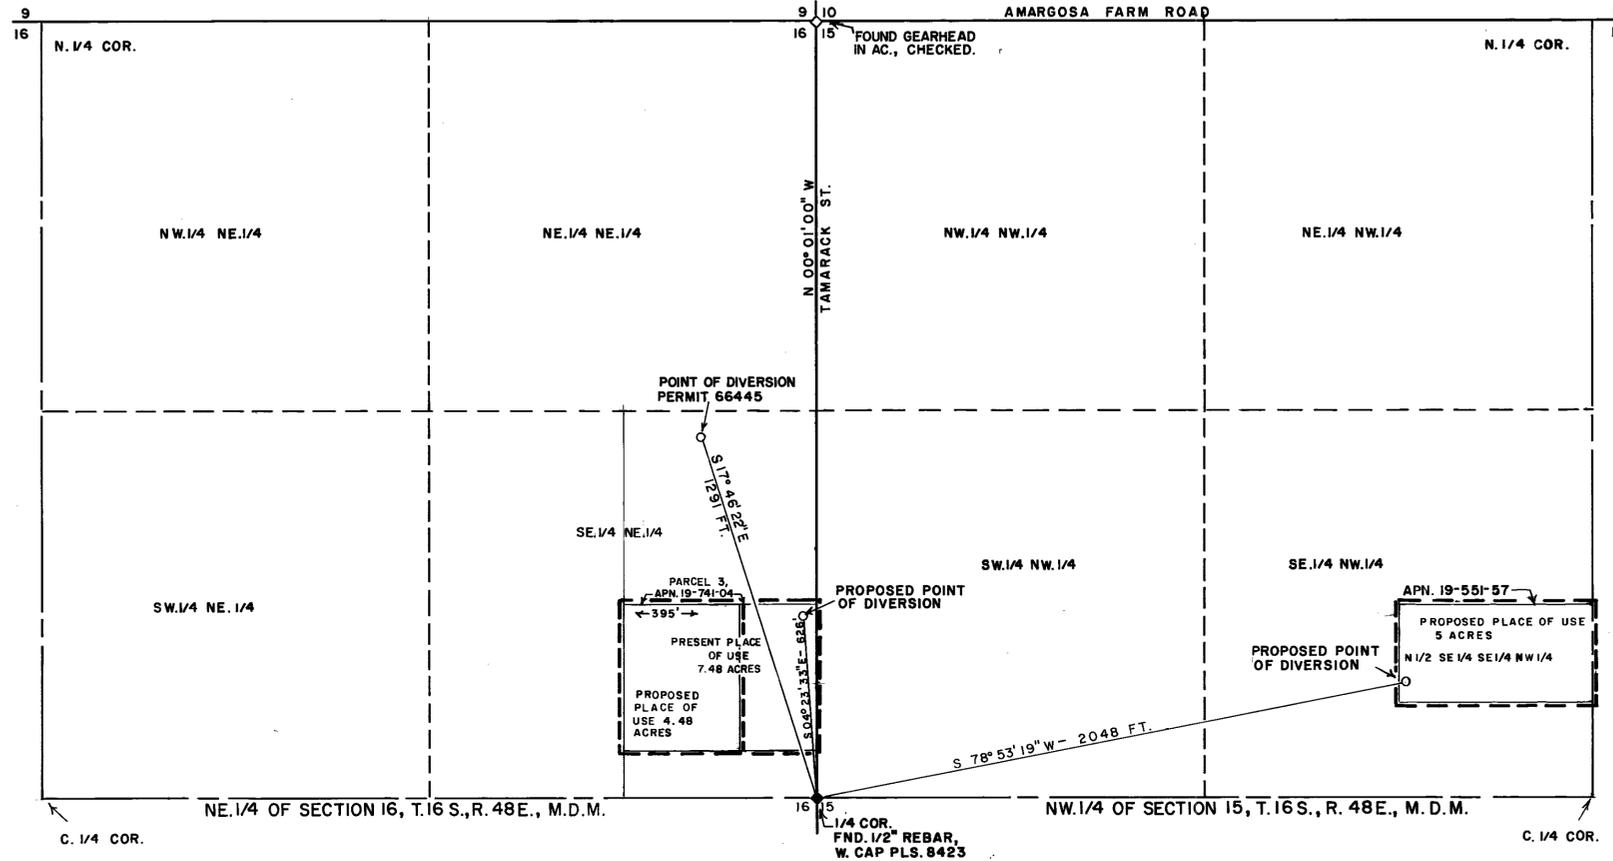


N
SCALE 1" = 300'

LEGEND:

--- INDICATES BOUNDARY OF PRESENT AND PROPOSED PLACES OF USE.


BASIS OF BEARINGS:

N 00° 01' 00" W BEING THE EAST LINE OF THE NE 1/4 OF SECTION 16, T. 16 S., R. 48 E., M.D.M., AS SHOWN ON RECORD OF SURVEY MAP F- 204401 NYE COUNTY RECORDS.

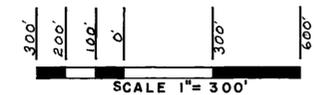

68086 CERTIFICATE NO. 17921 ISSUED 3-17-11

STATE ENGINEER'S USE

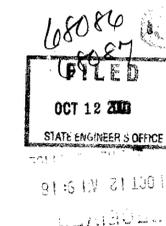

MAP TO ACCOMPANY AN APPLICATION TO CHANGE THE POINT OF DIVERSION, AND PLACE OF USE, AND MANNER OF USE FOR A PORTION OF PERMIT 66445.

BY: RONEL J. SELBACH AND LAVONNE A. SELBACH.
FOR: IRRIGATION AND DOMESTIC, AND COMMERCIAL.
FROM: AN UNDERGROUND SOURCE IN NYE COUNTY, NV.

68087 68086