

MAP TO ACCOMPANY APPLICATION TO CHANGE PLACE OF USE AND POINT OF DIVERSION OF A PORTION OF PERMIT NO. 24582 CERT. #7673, PORTION OF PERMIT 10940 CERT. 4402 AND A PORTION OF PERMIT 12227

I, ROBERT FULSTONE, BEING FIRST DULY SWORN DEPOSE AND SAY THAT THIS MAP CONSISTING OF ONE SHEET HAS BEEN CORRECTLY DRAWN TO THE DESIGNATED SCALE FROM THE FIELD NOTES OF THE SURVEY MADE UNDER MY SUPERVISION AND DIRECTION ON 02/11/2001 AND THAT IS TRULY AND CORRECTLY REPRESENTS THE PROPOSED LOCATION AND EXTENT OF THE WORKS USED TO DIVERT WATER FROM AN UNDERGROUND SOURCE IN THE LAS VEGAS VALLEY BASIN BY MICHAEL GAUGHAN FOR QUASI-MUNICIPAL & IRRIGATION USE, THAT THE PROPOSED POINT OF DIVERSION, THE APPROXIMATE LOCATION AND SIZE OF THE DIVERTING CHANNEL OR OTHER CONDUIT, THE PLACE AND MANNER OF USE AND THE LOCATION AND USE OF ALL OTHER STREAMS, WHICH ARE CROSSED OR CONNECTED WITH THE SAID WORKS ARE FULLY AND CORRECTLY DESIGNATED THEREON.

*Robert Fulstone*  
 ROBERT FULSTONE  
 STATE WATER RIGHTS SURVEYOR  
 NEVADA CERTIFICATE NO. 639




ACKNOWLEDGEMENT  
 STATE OF NEVADA  
 COUNTY OF CLARK


THIS INSTRUMENT WAS ACKNOWLEDGED BEFORE ME ON 10/16/01  
 BY *Robert Fulstone*




*Lourdes N. Mohaupt*  
 LOURDES N. MOHAUPT  
 NOTARY PUBLIC IN AND FOR SAID COUNTY AND STATE  
 MY COMMISSION EXPIRES ON MARCH 8, 2005

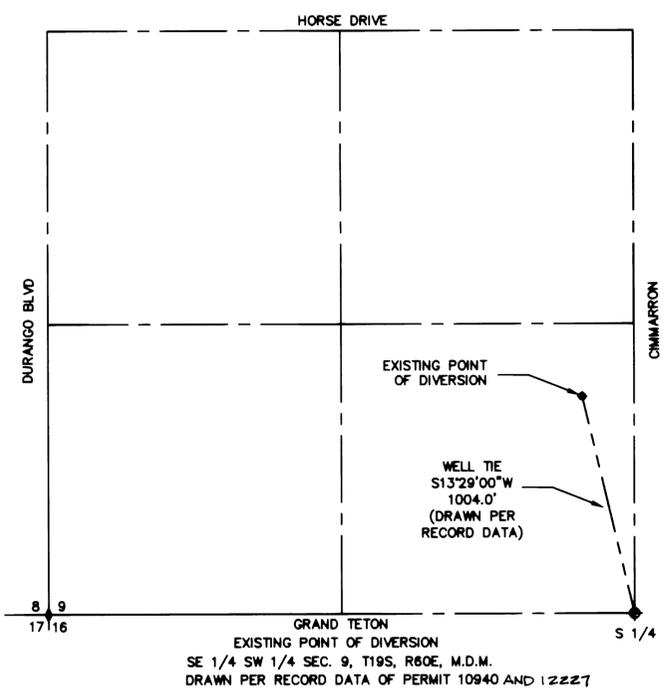

- LEGEND
- B.O.B. BASIS OF BEARINGS
  - MONUMENTS FOUND AS SHOWN
  - AREA TO BE SERVED UNDER PERMIT 24582
  - AREA TO BE SERVED UNDER PERMITS 10940 AND 12227

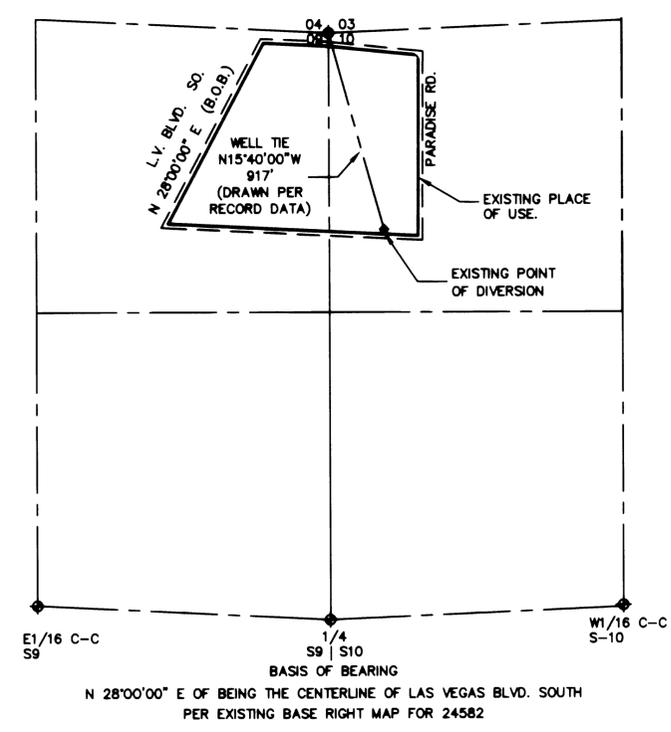

EXISTING PLACE OF USE  
 PORTION OF THE NE1/4 NE1/4 SECTION 9 AND  
 A PORTION OF THE NW1/4 NW1/4 SECTION 10,  
 T21S, R61E, M.D.M.

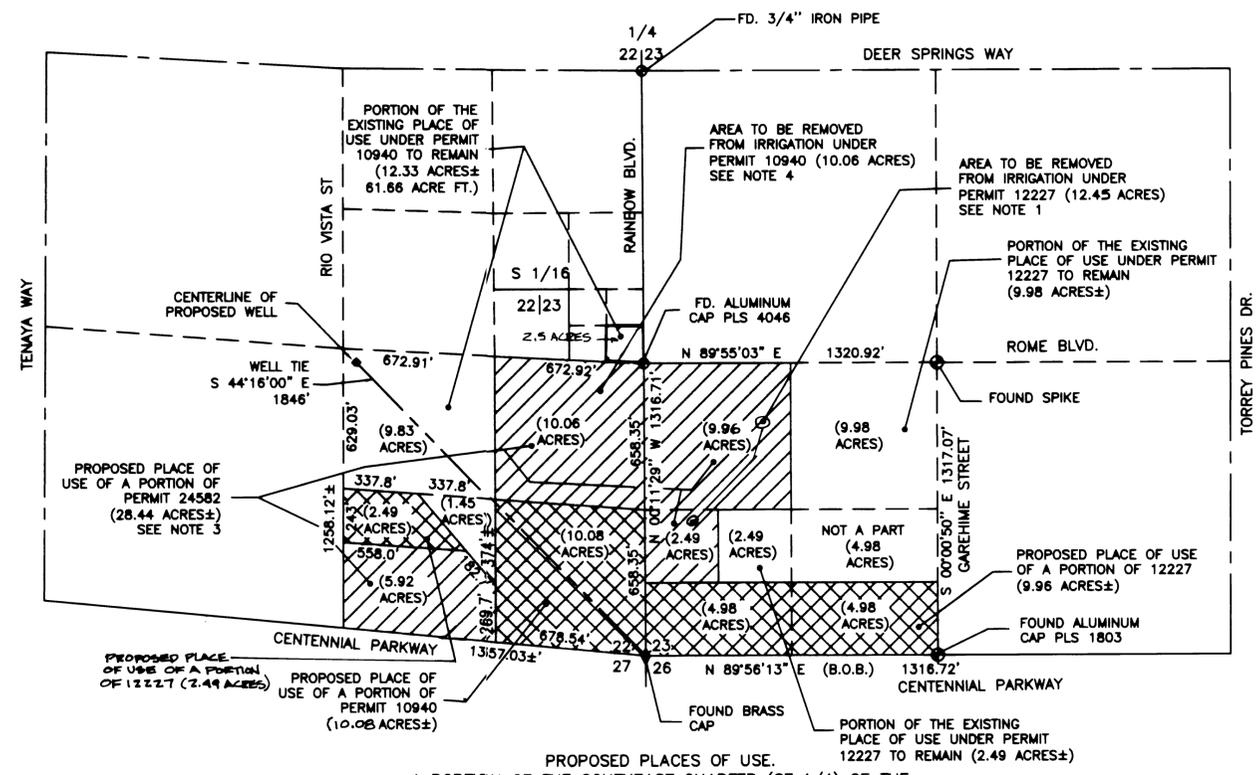

PROPOSED PLACES OF USE.  
 A PORTION OF THE SOUTHEAST QUARTER (SE 1/4) OF THE  
 SOUTHWEST QUARTER (SW 1/4) OF SECTION 22 AND A PORTION  
 OF SECTION 23, TOWNSHIP 19 SOUTH, RANGE 60 EAST, M.D.M.

BASIS OF BEARINGS  
 N 89°56'13" E BEING THE SOUTH LINE OF THE SW1/4 SW1/4 SECTION 23,  
 TOWNSHIP 19 SOUTH, RANGE 60 EAST, M.D.M. PER FILE 88, PAGE 70 OF  
 SURVEY


- NOTES:
1. AREAS TO BE REMOVED FROM IRRIGATION UNDER PERMIT 12227. NW1/4 SW1/4 SECTION 23, AND THE NW1/4 SW1/4 SW1/4 SW1/4 SECTION 23.
  2. PROPOSED PLACE OF USE OF A PORTION OF PERMIT 12227 S1/2 S1/2 SW1/4 SW1/4 SECTION 23, AND A PORTION OF THE SW1/4 SE1/4 SE1/4, SEC. 22. (2.49 ACRES)
  3. PROPOSED PLACE OF USE OF A PORTION OF PERMIT 24582 NE1/4 SE1/4 SE1/4 SECTION 22, NW1/4 SW1/4 SW1/4 SECTION 23, NW1/4 SW1/4 SW1/4 SW1/4 SECTION 23, AND A PORTION OF THE SW1/4 SE1/4 SE1/4 SECTION 22. (5.92 ACRES)
  4. AREA TO BE REMOVED FROM IRRIGATION UNDER PERMIT 10940. NE1/4 SE1/4 SE1/4 SECTION 22.

STATE ENGINEER'S USE  
 REL 12-14-01  
 Existing POD for Permit 12227 bears S 13° 21' 00" W not W as shown 08124  
 Proposed POU of a portion of Permit 10940 in 58% 50% 50% 08125  
 Sec. 22 should be 10.06 acres not 10.08 acres. 08126  
 Per phone call w/ R. Fulstone 12-14-01

MAP TO ACCOMPANY APPLICATION FOR CHANGE OF PLACE OF USE AND POINT OF DIVERSION OF A PORTION OF PERMIT NO. 24582 CERT. 7673 A PORTION OF PERMIT 10940 CERT. 4402 AND A PORTION OF PERMIT 12227

FOR:  
 MICHAEL GAUGHAN

PURPOSE: QUASI-MUNICIPAL & IRRIGATION  
 FROM: AN UNDERGROUND SOURCE  
 IN CLARK COUNTY, NEVADA

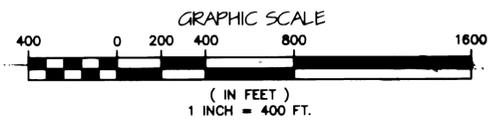

DRAWN BY: MONARCH DESIGN  
 DATE: 0828/01  
 DWG #: 664-21  
 FILE NAME: 3065WRT.DWG  
 SCALE: 1" = 400'  
 REVISED 11/23/01

FULSTONE ENTERPRISES  
 940 S. MARTIN LUTHER KING BOULEVARD  
 LAS VEGAS, NV 89109  
 PHONE (702) 382-8141 FAX (702) 382-3103  
 EMAIL: fel@wizgrd.com