

# PORTIONS OF SECTION 4, 5, 8 & 9, T.22N., R.21E., M.D.M. WASHOE COUNTY, NEVADA

STATE OF NEVADA } ss  
COUNTY OF WASHOE }


I, George G. Lindesmith, being first duly sworn, depose and say that this map, consisting of one sheet, has been correctly drawn to the designated scale from field notes of a survey made by me, or under my supervision and direction, on November 19, 2001, that it truly and correctly represents the proposed location and extent of works used to divert water from an underground source in Washoe County, Nevada, by FAHNESTOCK ENTERPRISES, INC. for irrigation and domestic purposes; that the proposed point of diversion and the boundary of all lands showing by 40-acre subdivision the area proposed to be served are fully and correctly designated thereon.

*George G. Lindesmith*  
George G. Lindesmith  
State Water-Right Surveyor No. 704  
(11-21-2001)

Subscribed and sworn to before me on this 21<sup>st</sup> day of NOVEMBER, 2001.

*David C. Crook*  
David C. Crook  
Notary Public

DAVID C. CROOK  
Notary Public - State of Nevada  
Agreement Recorded in Washoe County  
No. 96-5200-2 - Expires November 1, 2004

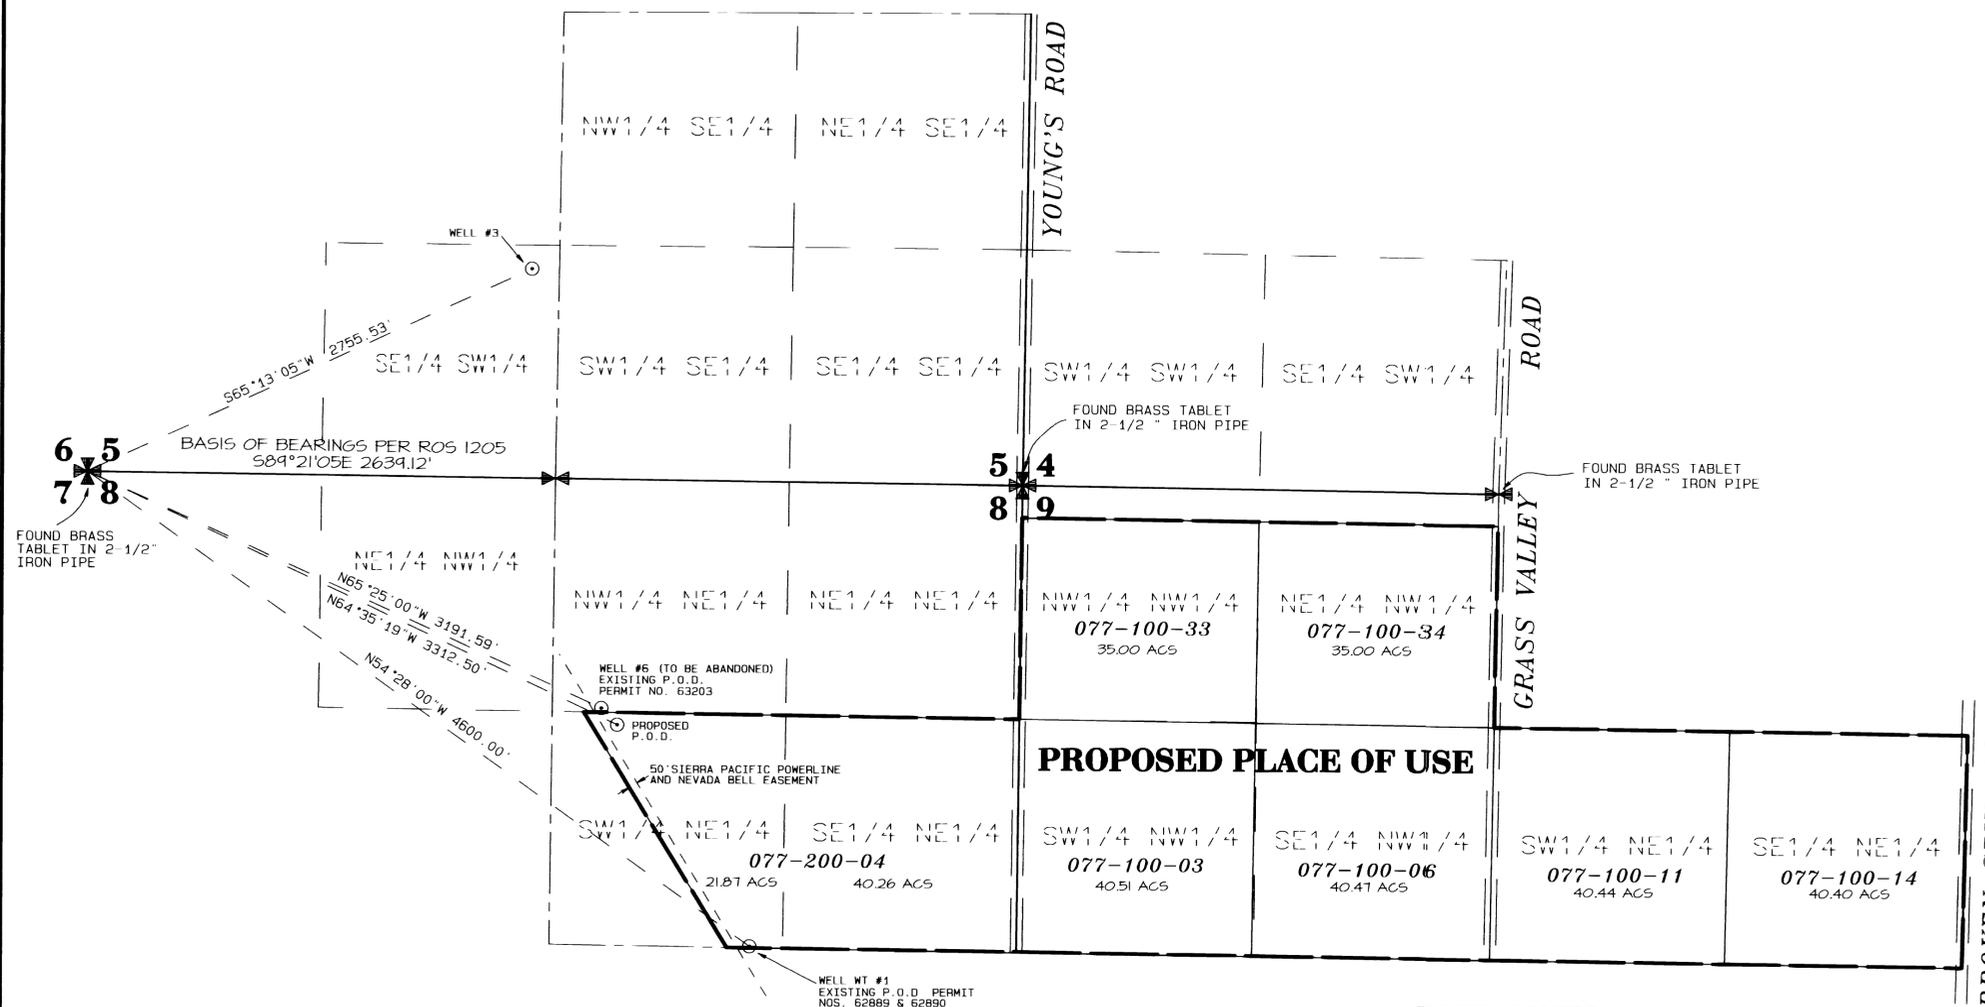

### NOTES


1. The place of use has not changed.
2. Total area of the place of use is 293.95± acres.

### REFERENCES

1. Division of Land Map No. 1, File No. 383418, Official Records, Washoe County, Nevada.
2. Division of Land Map No. 2, File No. 415814, Official Records, Washoe County, Nevada.
3. Record of Survey Map No. 914, File No. 383409, Official Records, Washoe County, Nevada.
4. Record of Survey Map No. 965, File No. 415811, Official Records, Washoe County, Nevada.
5. Record of Survey Map No. 1205, File No. 546996, Official Records, Washoe County, Nevada.
6. Record of Survey Map No. 3175, File No. 2068158, Official Records, Washoe County, Nevada.
7. Washoe County Assessor's Map Book, Pages 77-10 and 77-20.
8. Map and Permit No. 62889, on file with the Nevada State Engineer.
9. Map and Permit No. 62890, on file with the Nevada State Engineer.
10. Map and Permit No. 63203, on file with the Nevada State Engineer.

### LEGEND

	PARCEL LINE - WASHOE COUNTY ASSESSOR		SECTION CORNER
	WELL TIE		1/4 SECTION CORNER
	1/16TH SECTION LINE		WELL
	CENTERLINE OF SECTION		077-200-04 WASHOE COUNTY ASSESSOR'S PARCEL NO.
	SECTION LINE		
	PROPOSED PLACE OF USE		
	ROADWAY EASEMENT		

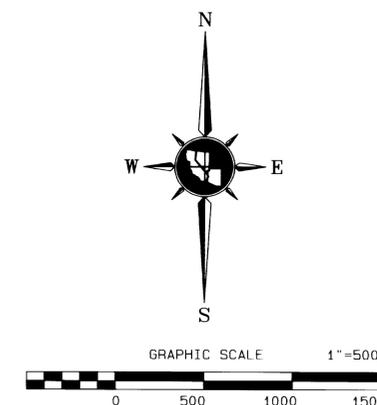

### BASIS OF BEARINGS

The bearings for this map are based on Record of Survey Map No. 1205, Official Records of Washoe County, Nevada.

**TRI STATE SURVEYING, LTD**  
1925 E. PRATER WAY  
SPARKS, NEVADA 89434  
(775) 358-9491 \* FAX # 358-3664  
JOB #89033.30W DDM

60  
FILED  
NOV 27 2001  
STATE ENGINEER'S OFFICE

MAP TO ACCOMPANY APPLICATION TO CHANGE THE POINT OF DIVERSION OF ALL WATER UNDER PERMIT NO. 63203 FOR IRRIGATION AND DOMESTIC PURPOSES BY

**FAHNESTOCK ENTERPRISES, INC.**

FROM AN UNDERGROUND SOURCE WITHIN WASHOE COUNTY, NEVADA