

27 26  
34 35

T19N, R64E, MDM  
FD 3" BLM BRASS CAP  
LAT. 39°28'39.64"  
LONG. 114°44'59.00"

**BASIS OF BEARINGS**

THE BASIS OF BEARING WAS ESTABLISHED BY G.P.S., USING A KNOWN NAD27 NEVADA EAST ZONE GEODETIC POSITION OF A USC&GS CONTROL STATION DESCRIBED AS COPPER 1954, LAT. 39°29'21.671", LONG. 114°45'56.103". G.P.S. ACCURACY WITHIN 3 TO 5 METERS

**LEGEND**

○ PROPOSED POINT OF DIVERSION

STATE OF NEVADA SS  
COUNTY OF WASHOE




I, Harry R. Ericson, being first duly sworn, depose and say that this map, consisting of two sheets, numbered 1 and 2, inclusive, has been correctly drawn to the designated scale from field notes of a survey made by me or under my supervision and direction between the 2nd day of January, 2002 and the 18th day of January, 2002; that it truly and correctly represents the existing location and extent of the works used to divert water from underground sources in White Pine County, Nevada by Kennecott Nevada Copper Company, for industrial, power generation purposes; that the points of diversion, the approximate location and size of the diverting channel or other conduit, the place and manner of use, the location and names of all other works, the boundary of all lands showing by 40-acre subdivisions, and the areas proposed to be served are fully and correctly designated hereon.

*Harry R. Ericson*  
HARRY R. ERICSON  
STATE WATER RIGHT SURVEYOR NO. 1751  
PROFESSIONAL LAND SURVEYOR

Subscribed and sworn to before me this 29 day of January, 2002.

*Diane L. Hubele*  
DIANE L. HUBELE  
NOTARY PUBLIC  
My commission expires: January 14, 2005

DIANE L. HUBELE  
Notary Public - State of Nevada  
Appointment Recorded in Washoe County  
1682 - Expires January 14, 2005

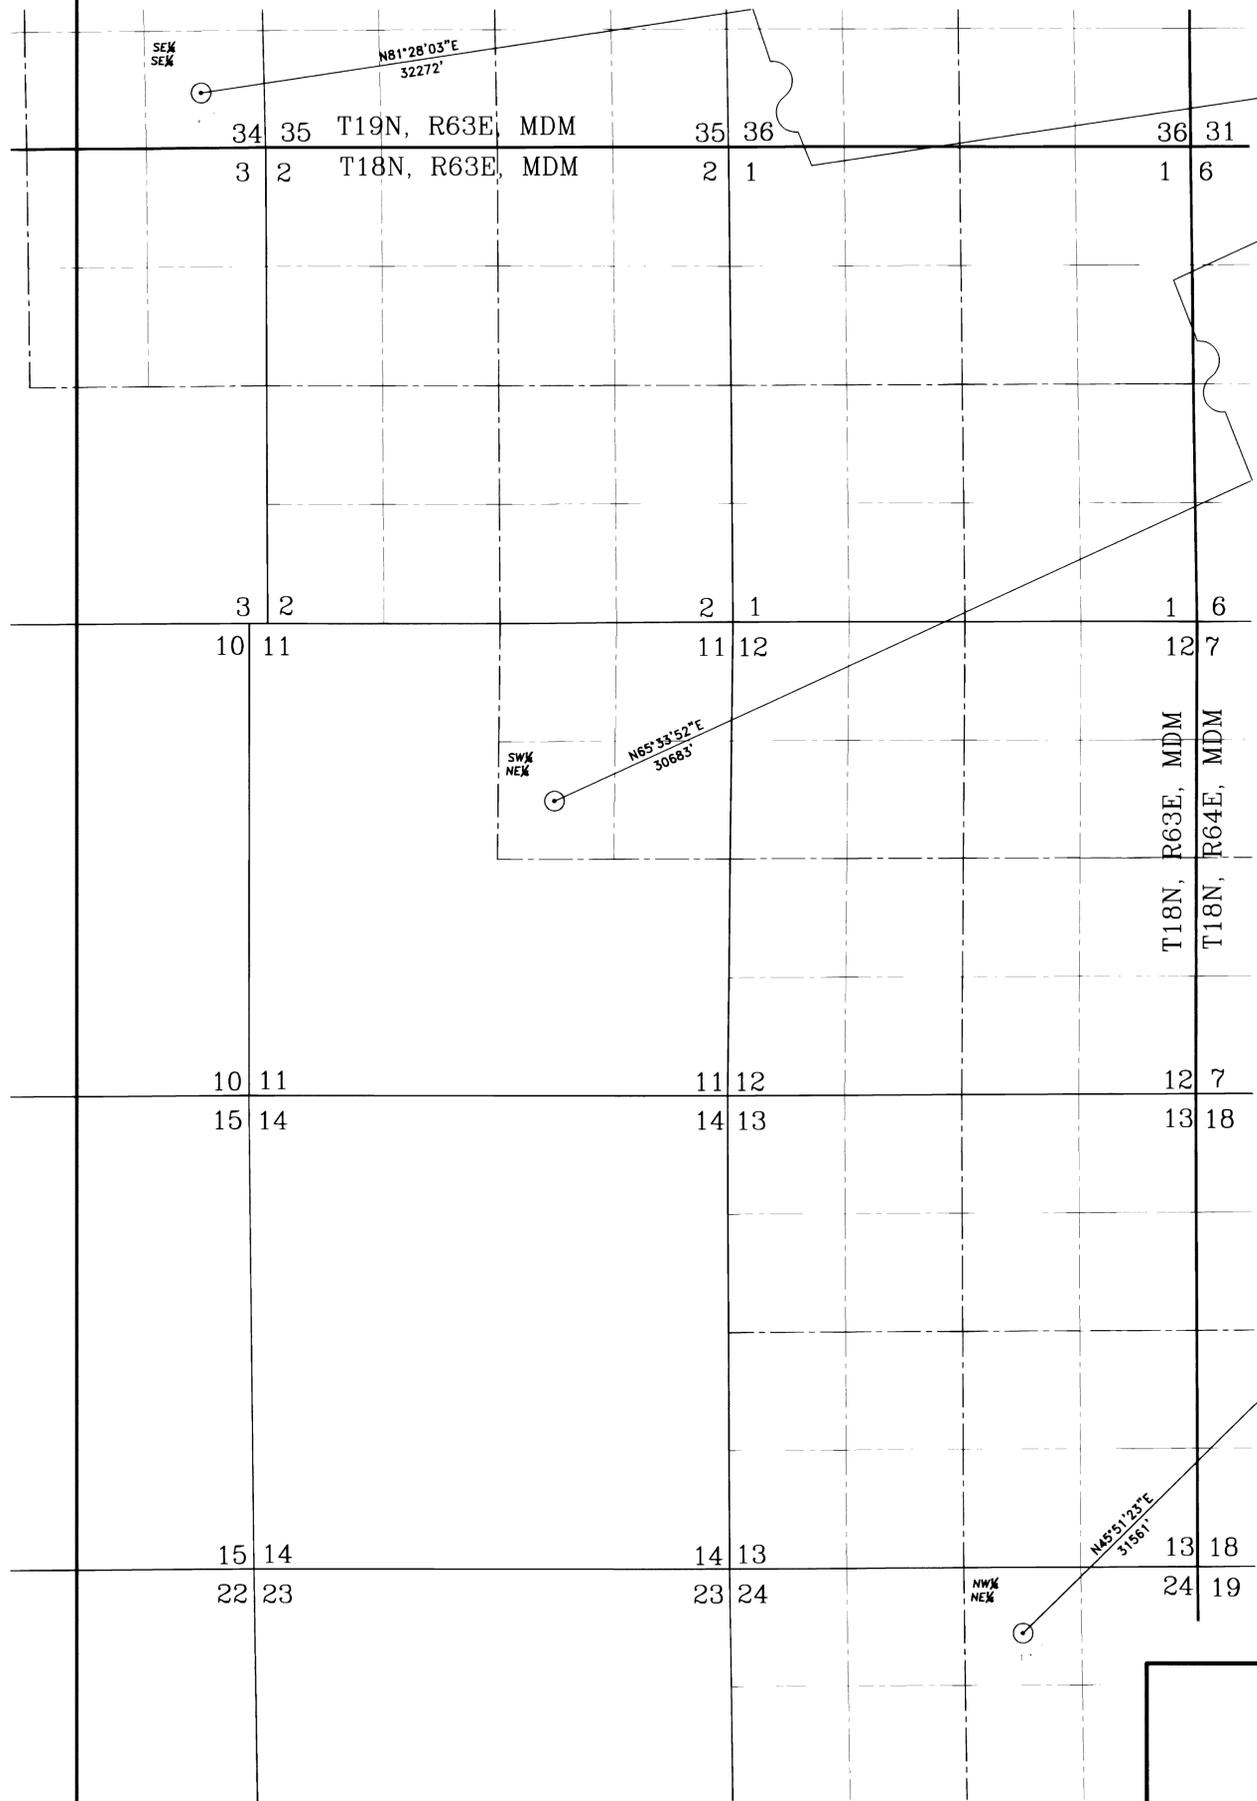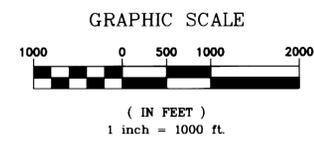
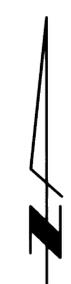


STATE ENGINEER'S USE  
68249, 68250, 68249  
FEB 4 2002  
STATE ENGINEER'S OFFICE

MAP  
TO ACCOMPANY APPLICATIONS  
TO APPROPRIATE WATER  
FOR INDUSTRIAL, POWER  
GENERATION USE  
BY KENNECOTT NEVADA COPPER  
COMPANY  
FROM UNDERGROUND SOURCES  
IN WHITE PINE COUNTY, NEVADA

**Stantec** Consulting Inc.  
6980 Sierra Center Parkway  
Suite 300  
Reno, Nevada 89511  
Tel: (775) 850-0777  
Fax: (775) 850-0787  
stantec.com

D:\PROJECTS\WASHOE\1\PAGE\_OF\_LINE.DWG 1/11/02

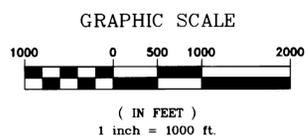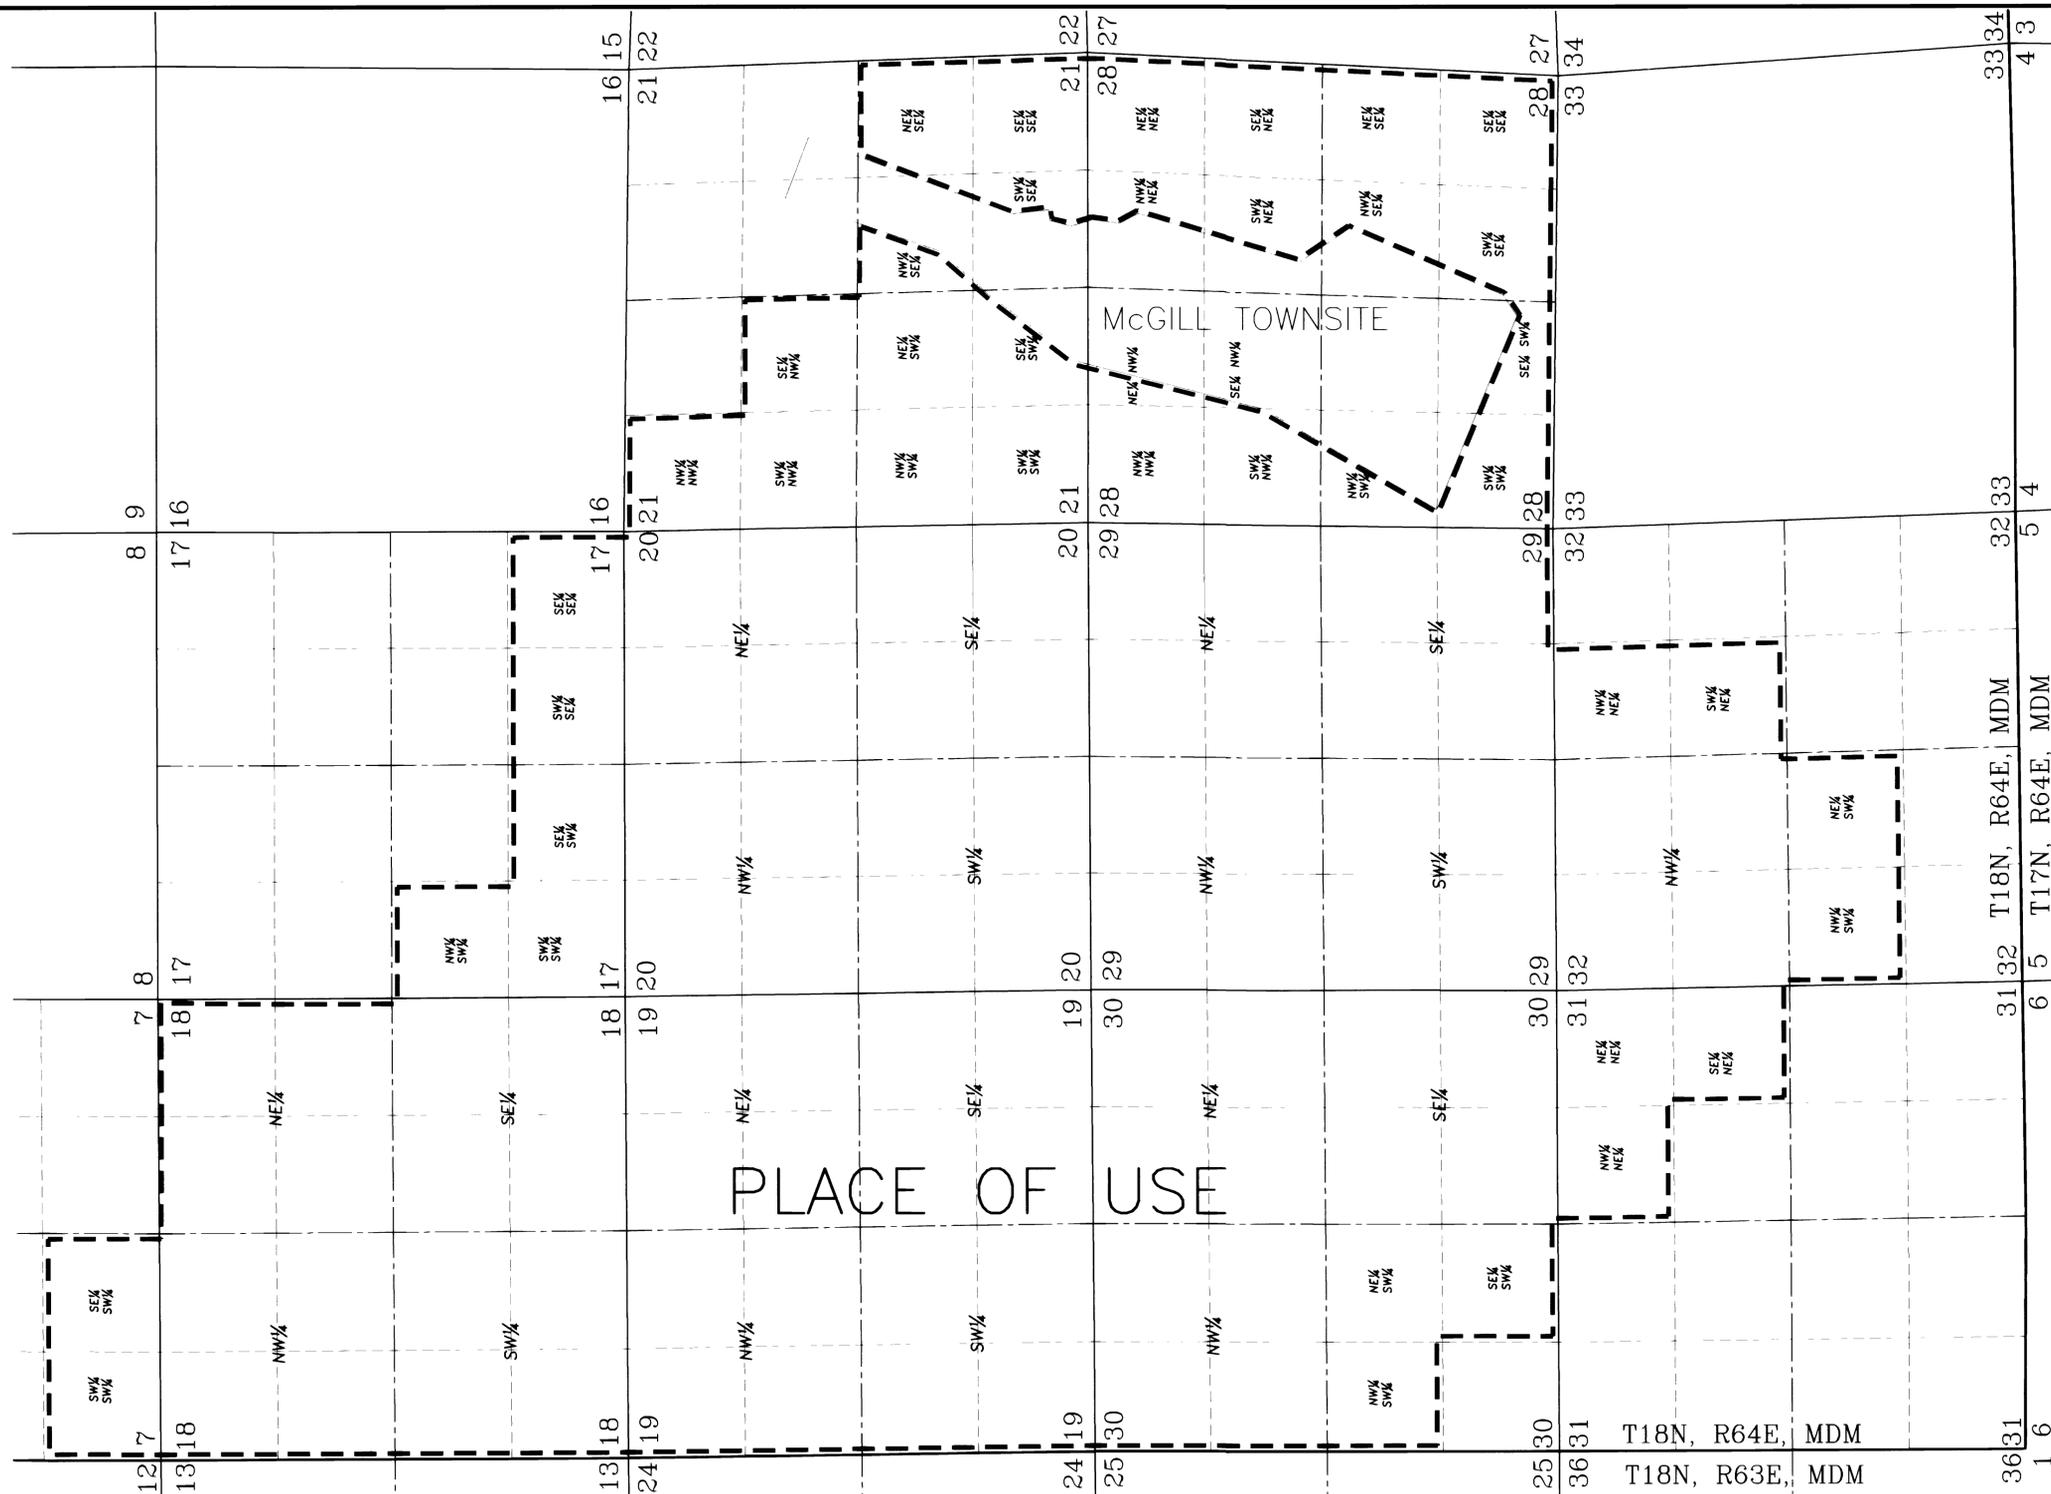

STATE ENGINEER'S USE 68249, 68250, 68249  
**FILED**  
 FEB 4 2002  
 STATE ENGINEER'S OFFICE

MAP  
 TO ACCOMPANY APPLICATIONS  
 TO APPROPRIATE WATER  
 FOR INDUSTRIAL, POWER  
 GENERATION USE  
 BY KENNECOTT NEVADA COPPER  
 COMPANY  
 FROM UNDERGROUND SOURCES  
 IN WHITE PINE COUNTY, NEVADA

D:\S\B\WHITE\80400841\PLACE\_OF\_USE.DWG 1/11/02

**Stantec**  
 Stantec Consulting Inc.  
 6980 Sierra Center Parkway  
 Suite 400  
 Reno, Nevada 89511  
 Tel: (775) 850-0777  
 Fax: (775) 850-0787  
 stantec.com