
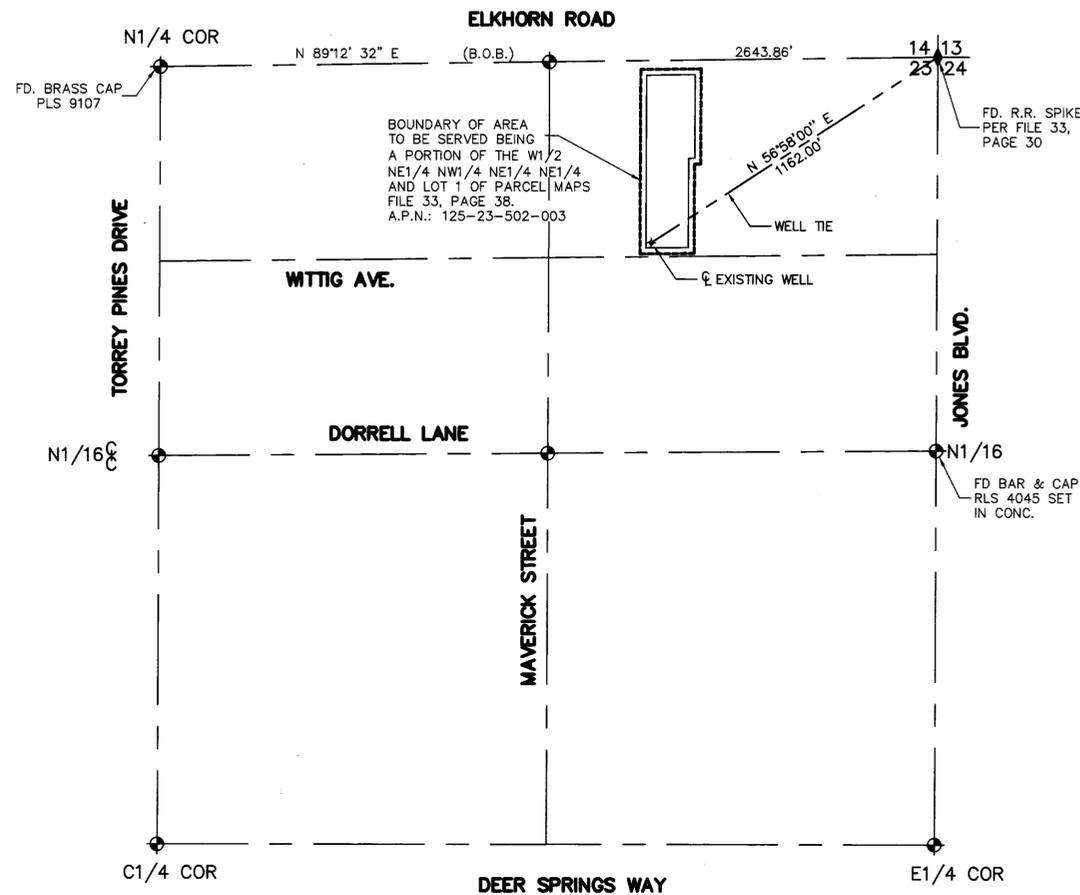


**MAP TO ACCOMPANY APPLICATION TO CHANGE PLACE OF USE AND POINT OF DIVERSION OF A PORTION OF PERMIT NO. 14468 CERT NO. 6372**

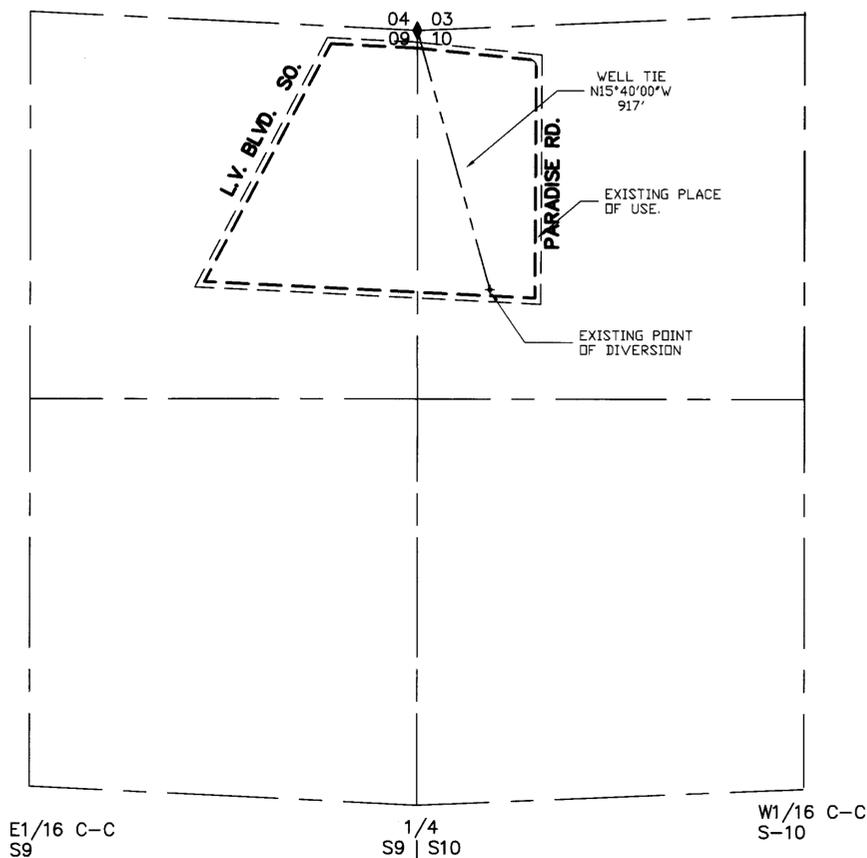

**LEGEND**

- B.O.B. BASIS OF BEARINGS
- ⊕ MONUMENTS FOUND AS SHOWN
- ◆ SECTION CORNER

**PROPOSED PLACE OF USE.**  
PTN: NE1/4, NE1/4, SEC. 23, T19S, R60E, M.D.M.

**EXISTING PLACE OF USE**  
PORTION OF THE NE1/4 NE1/4 SECTION 9 AND  
A PORTION OF THE NW1/4 NW1/4 SECTION 10,  
T21S, R61E, M.D.M.

**ACKNOWLEDGEMENT**

STATE OF NEVADA  
COUNTY OF CLARK


THIS INSTRUMENT WAS ACKNOWLEDGED BEFORE ME ON 11/16/01  
BY ROBERT FULSTONE

I, ROBERT FULSTONE, BEING FIRST DULY SWORN DEPOSE AND SAY THAT THIS MAP CONSISTING OF ONE SHEET HAS BEEN CORRECTLY DRAWN TO THE DESIGNATED SCALE FROM THE FIELD NOTES OF THE SURVEY MADE UNDER MY SUPERVISION AND DIRECTION ON 09/18/01 AND THAT IS TRULY AND CORRECTLY REPRESENTS THE PROPOSED LOCATION AND EXTENT OF THE WORKS USED TO DIVERT WATER FROM AN UNDERGROUND SOURCE IN THE LAS VEGAS VALLEY BASIN BY DANIEL M. BRADLEY AND JILLANE D. BRADLEY FOR QUASI-MUNICIPAL USE, THAT THE PROPOSED POINT OF DIVERSION, THE APPROXIMATE LOCATION AND SIZE OF THE DIVERTING CHANNEL OR OTHER CONDUIT, THE PLACE AND MANNER OF USE AND THE LOCATION AND USE OF ALL OTHER STREAMS, WHICH ARE CROSSED OR CONNECTED WITH THE SAID WORKS ARE FULLY AND CORRECTLY DESIGNATED THEREON.

*Robert Fulstone*  
ROBERT FULSTONE  
STATE WATER RIGHTS SURVEYOR  
NEVADA CERTIFICATE NO. 639



68252 CERTIFICATE NO. 17079 ISSUED 10-3-08

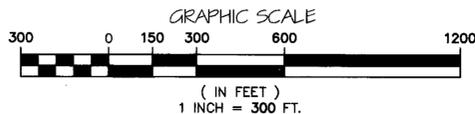


*Daniel C. Eanes*  
Daniel C. Eanes  
NOTARY PUBLIC IN AND FOR SAID COUNTY AND STATE  
MY COMMISSION EXPIRES ON 12/18/2025



**BASIS OF BEARINGS**

N 89°12' 32" E BEING THE NORTH LINE OF THE NE1/4 OF SECTION 23, TOWNSHIP 19 SOUTH, RANGE 60 EAST, M.D.M. ALSO BEING THE CENTERLINE OF ELKHORN ROAD, AS SHOWN ON R.O.S.M. FILE 97, PAGE 50 ON RECORD IN THE CLARK COUNTY RECORDERS OFFICE.

**STATE ENGINEER'S USE**

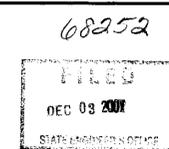

MAP TO ACCOMPANY APPLICATION FOR CHANGE OF PLACE OF USE AND POINT OF DIVERSION OF A PORTION OF PERMIT NO. 14468 CERT NO 6372

**FOR:** DANIEL M. BRADLEY AND JILLANE D. BRADLEY  
**PURPOSE:** QUASI-MUNICIPAL  
**FROM:** AN UNDERGROUND SOURCE IN CLARK COUNTY, NEVADA

DRAWN BY: BRAD KILEN  
DATE: 10/18/01  
DWG #: J12-20  
FILE NAME: 3158WRT  
SCALE: 1" = 300'

**FULSTONE ENTERPRISES**  
940 S. MARTIN LUTHER KING BOULEVARD  
LAS VEGAS, NV 89109  
PHONE (702) 382-8141 FAX (702) 382-3103  
EMAIL: fei@wizard.com