


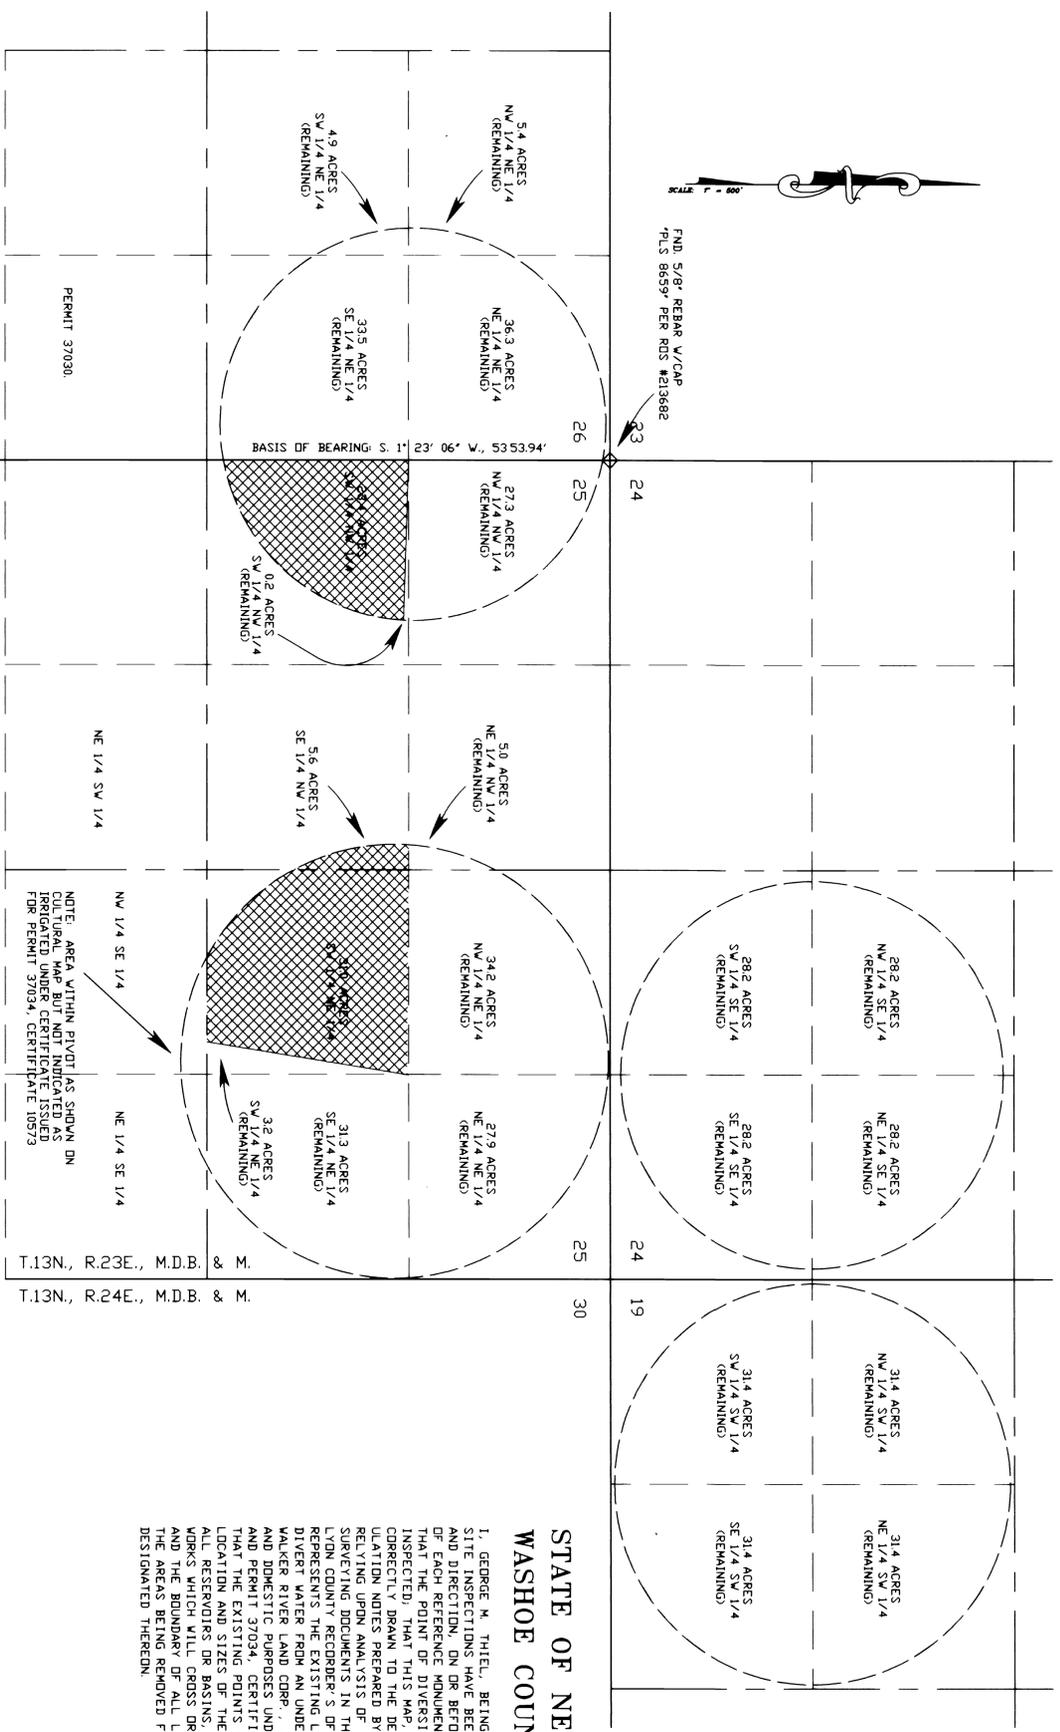

FIND 5/8" REBAR W/CAP
PLS 8659" PER ROD #213682




T.13N., R.23E., M.D.B. & M.
T.13N., R.24E., M.D.B. & M.

STATE OF NEVADA } SS
WASHOE COUNTY }

I, GEORGE M. THEL, BEING FIRST DULY SWORN, DEPOSE AND SAY THAT SITE INSPECTIONS HAVE BEEN MADE BY ME, OR UNDER MY SUPERVISION AND DIRECTION, ON OR BEFORE NOVEMBER 1, 2001, THAT THE LOCATION OF EACH REFERENCE MONUMENT HAS BEEN VERIFIED BY SITE INSPECTION, THAT THE POINT OF DIVERSION AND PLACE OF USE SITES HAVE BEEN INSPECTED; THAT THIS MAP, CONSISTING OF ONE (1) SHEET, HAS BEEN CORRECTLY DRAWN TO THE DESIGNATED SCALE FROM SURVEYING CALCULATION NOTES PREPARED BY ME, OR UNDER MY SUPERVISION AND DIRECTION, RELYING UPON ANALYSIS OF RECORDED SURVEY MAPS AND OTHER RECORDED SURVEYING DOCUMENTS IN THE OFFICE OF THE STATE ENGINEER AND THE LYON COUNTY RECORDER'S OFFICE THAT THIS MAP IS FULLY AND CORRECTLY BASED UPON THE EXISTING SURVEY AND RECORDS AND THE EXISTING BOUNDARIES AND UNDERGROUND SOURCE OF WATER IN THE WALKER RIVER LAND CORP. A NEVADA CORPORATION, FOR FISH PROPAGATION AND DOMESTIC PURPOSES UNDER PERMIT 37030, CERTIFICATE 10570 AND PERMIT 37034, CERTIFICATE 10573 IN LYON COUNTY, NEVADA, THAT THE EXISTING POINTS OF DIVERSION, THE APPROXIMATE LOCATION AND SIZES OF THE DIVERTING CHANNEL, OR OTHER CONDUIT, ALL RESERVOIRS OR BASINS, THE LOCATIONS AND NAMES OF ALL OTHER WORKS WHICH WILL CROSS OR CONNECT WITH THE PROPOSED WORKS, AND THE BOUNDARY OF ALL LANDS, SHOWING BY 40-ACRE SUBDIVISIONS THE AREAS BEING REMOVED FROM IRRIGATION, ARE FULLY AND CORRECTLY DESIGNATED THEREON.

WALKER RIVER LAND CORP.
JAN 29 2002
6:35
6:35

SUBSCRIBED AND SWORN TO BEFORE ME
A NOTARY PUBLIC IN AND FOR WASHOE
COUNTY, NEVADA, THIS 29 DAY OF
JANUARY, 2002



26
25
24
23
22
21
20
19






































