

# PROPOSED POINT OF DIVERSION and PLACE OF USE A PORTION OF SECTION 12, T.21N., R.21E., M.D.M. WASHOE COUNTY, NEVADA

STATE OF NEVADA } 55  
COUNTY OF WASHOE

I, George G. Lindesmith, being first duly sworn, depose and say that this map, consisting of one sheet, has been correctly drawn to the designated scale from field notes of a survey made by me, or under my supervision and direction, on November 29, 2001, that it truly and correctly represents the proposed location and extent of works used to divert water from an underground source in Washoe County, Nevada, by WAYNE C. RANKIN for irrigation and domestic purposes; that the proposed point of diversion and the boundary of all lands showing by 40-acre subdivision the area proposed to be served are fully and correctly designated thereon.



12-10-2001

George G. Lindesmith  
State Water-Right Surveyor No. 704

Subscribed and sworn to before me on this 10<sup>TH</sup> day of  
DECEMBER, 2001.

  
David C. Crook  
Notary Public

### REFERENCES

1. Division of Land Map No. 16, File No. 439214, Official Records, Washoe County, Nevada.
2. Record of Survey Map No. 930, File No. 393596, Official Records, Washoe County, Nevada.
3. Record of Survey Map No. 931, File No. 393597, Official Records, Washoe County, Nevada.
4. Record of Survey Map No. 1030, File No. 439212, Official Records, Washoe County, Nevada.
5. Record of Survey Map No. 3790, File No. 2451719, Official Records, Washoe County, Nevada.
6. Map and Permit No. 58918, on file with the Nevada State Engineer.
7. Map and Permits No. 40829 and 40830, on file with the Nevada State Engineer.

### LEGEND





	PARCEL LINE - WASHOE COUNTY ASSESSOR
	WELL TIE
	1/16TH SECTION LINE
	CENTERLINE OF SECTION
	SECTION LINE
	EXISTING PLACE OF USE
	PROPOSED PLACE OF USE
	CREEK
	ROADWAY EASEMENT
	SECTION CORNER
	1/4 SECTION CORNER
	WELL
	FOUND MONUMENT, AS NOTED
	77-240-20 WASHOE COUNTY ASSESSOR'S PARCEL NO.
	AREA IRRIGATED UNDER PERMIT NO. 40829

### NOTES

1. For the Existing Point of Diversion and Place of Use refer to map accompanying Application No. 58918, as filed in the office of the Nevada State Engineer.
2. The area covered by Permit Nos. 40829 and 40830 (surface rights) was digitized from data shown on the map supporting Proof of Beneficial Use under those Permits.

### STATE ENGINEER'S USE

KES/snc 12/27/01 "Existing Pou of 58918" not depicted correctly. see map in folder Perm. 58918 for correct description.

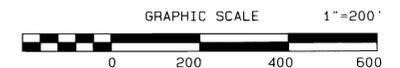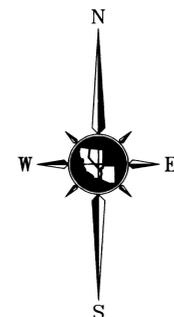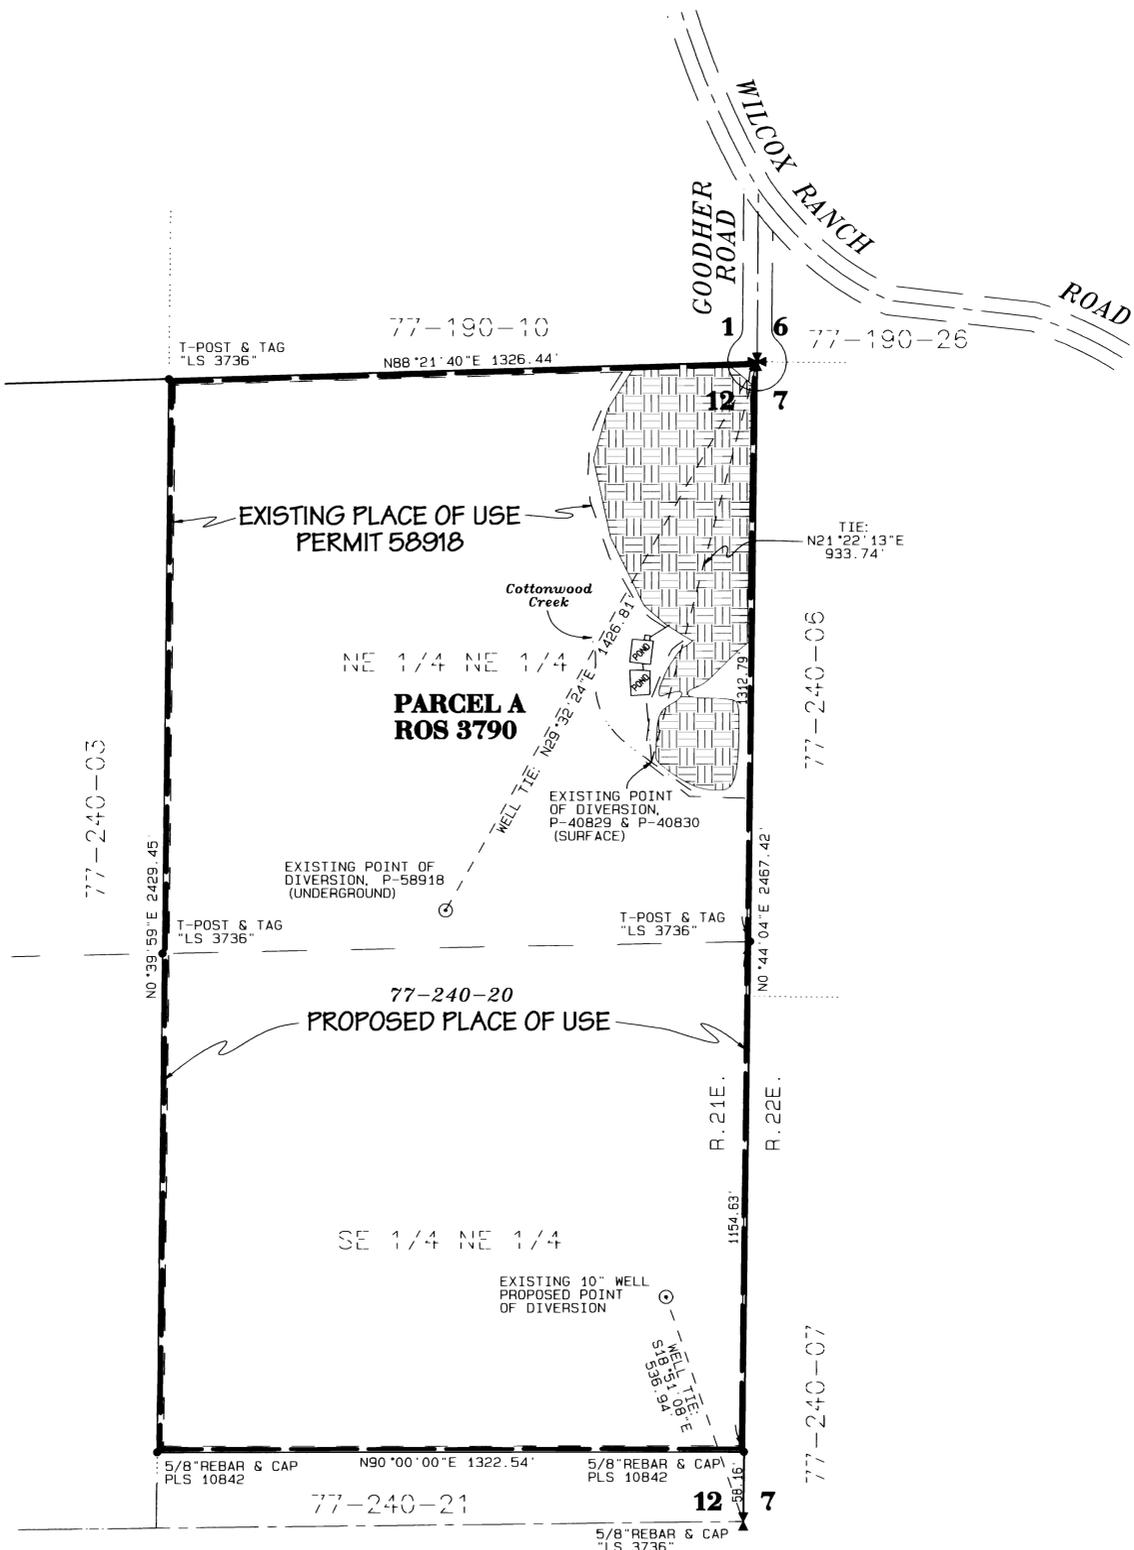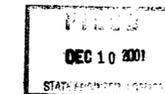

### BASIS OF BEARINGS

The bearings for this map are based on Record of Survey Map No. 3790, i.e. the east line of Section 12.



### TRI STATE SURVEYING, LTD

1925 E. PRATER WAY  
SPARKS, NEVADA 89434  
(775) 358-9491 \* FAX # 358-3664  
JOB #89033.90W DDM

MAP TO ACCOMPANY APPLICATION TO CHANGE  
THE POINT OF DIVERSION and PLACE OF USE  
OF A PORTION OF WATER UNDER PERMIT NO. 58918  
FOR IRRIGATION AND DOMESTIC PURPOSES

BY  
**WAYNE C. RANKIN**

FROM  
AN UNDERGROUND SOURCE  
WITHIN WASHOE COUNTY, NEVADA