


PORTIONS OF SECTION 8, 9 AND 16, T. 43N., R. 37E., M.D.B. & M.

T. 43N., R. 37E.
M.D.B. & M.

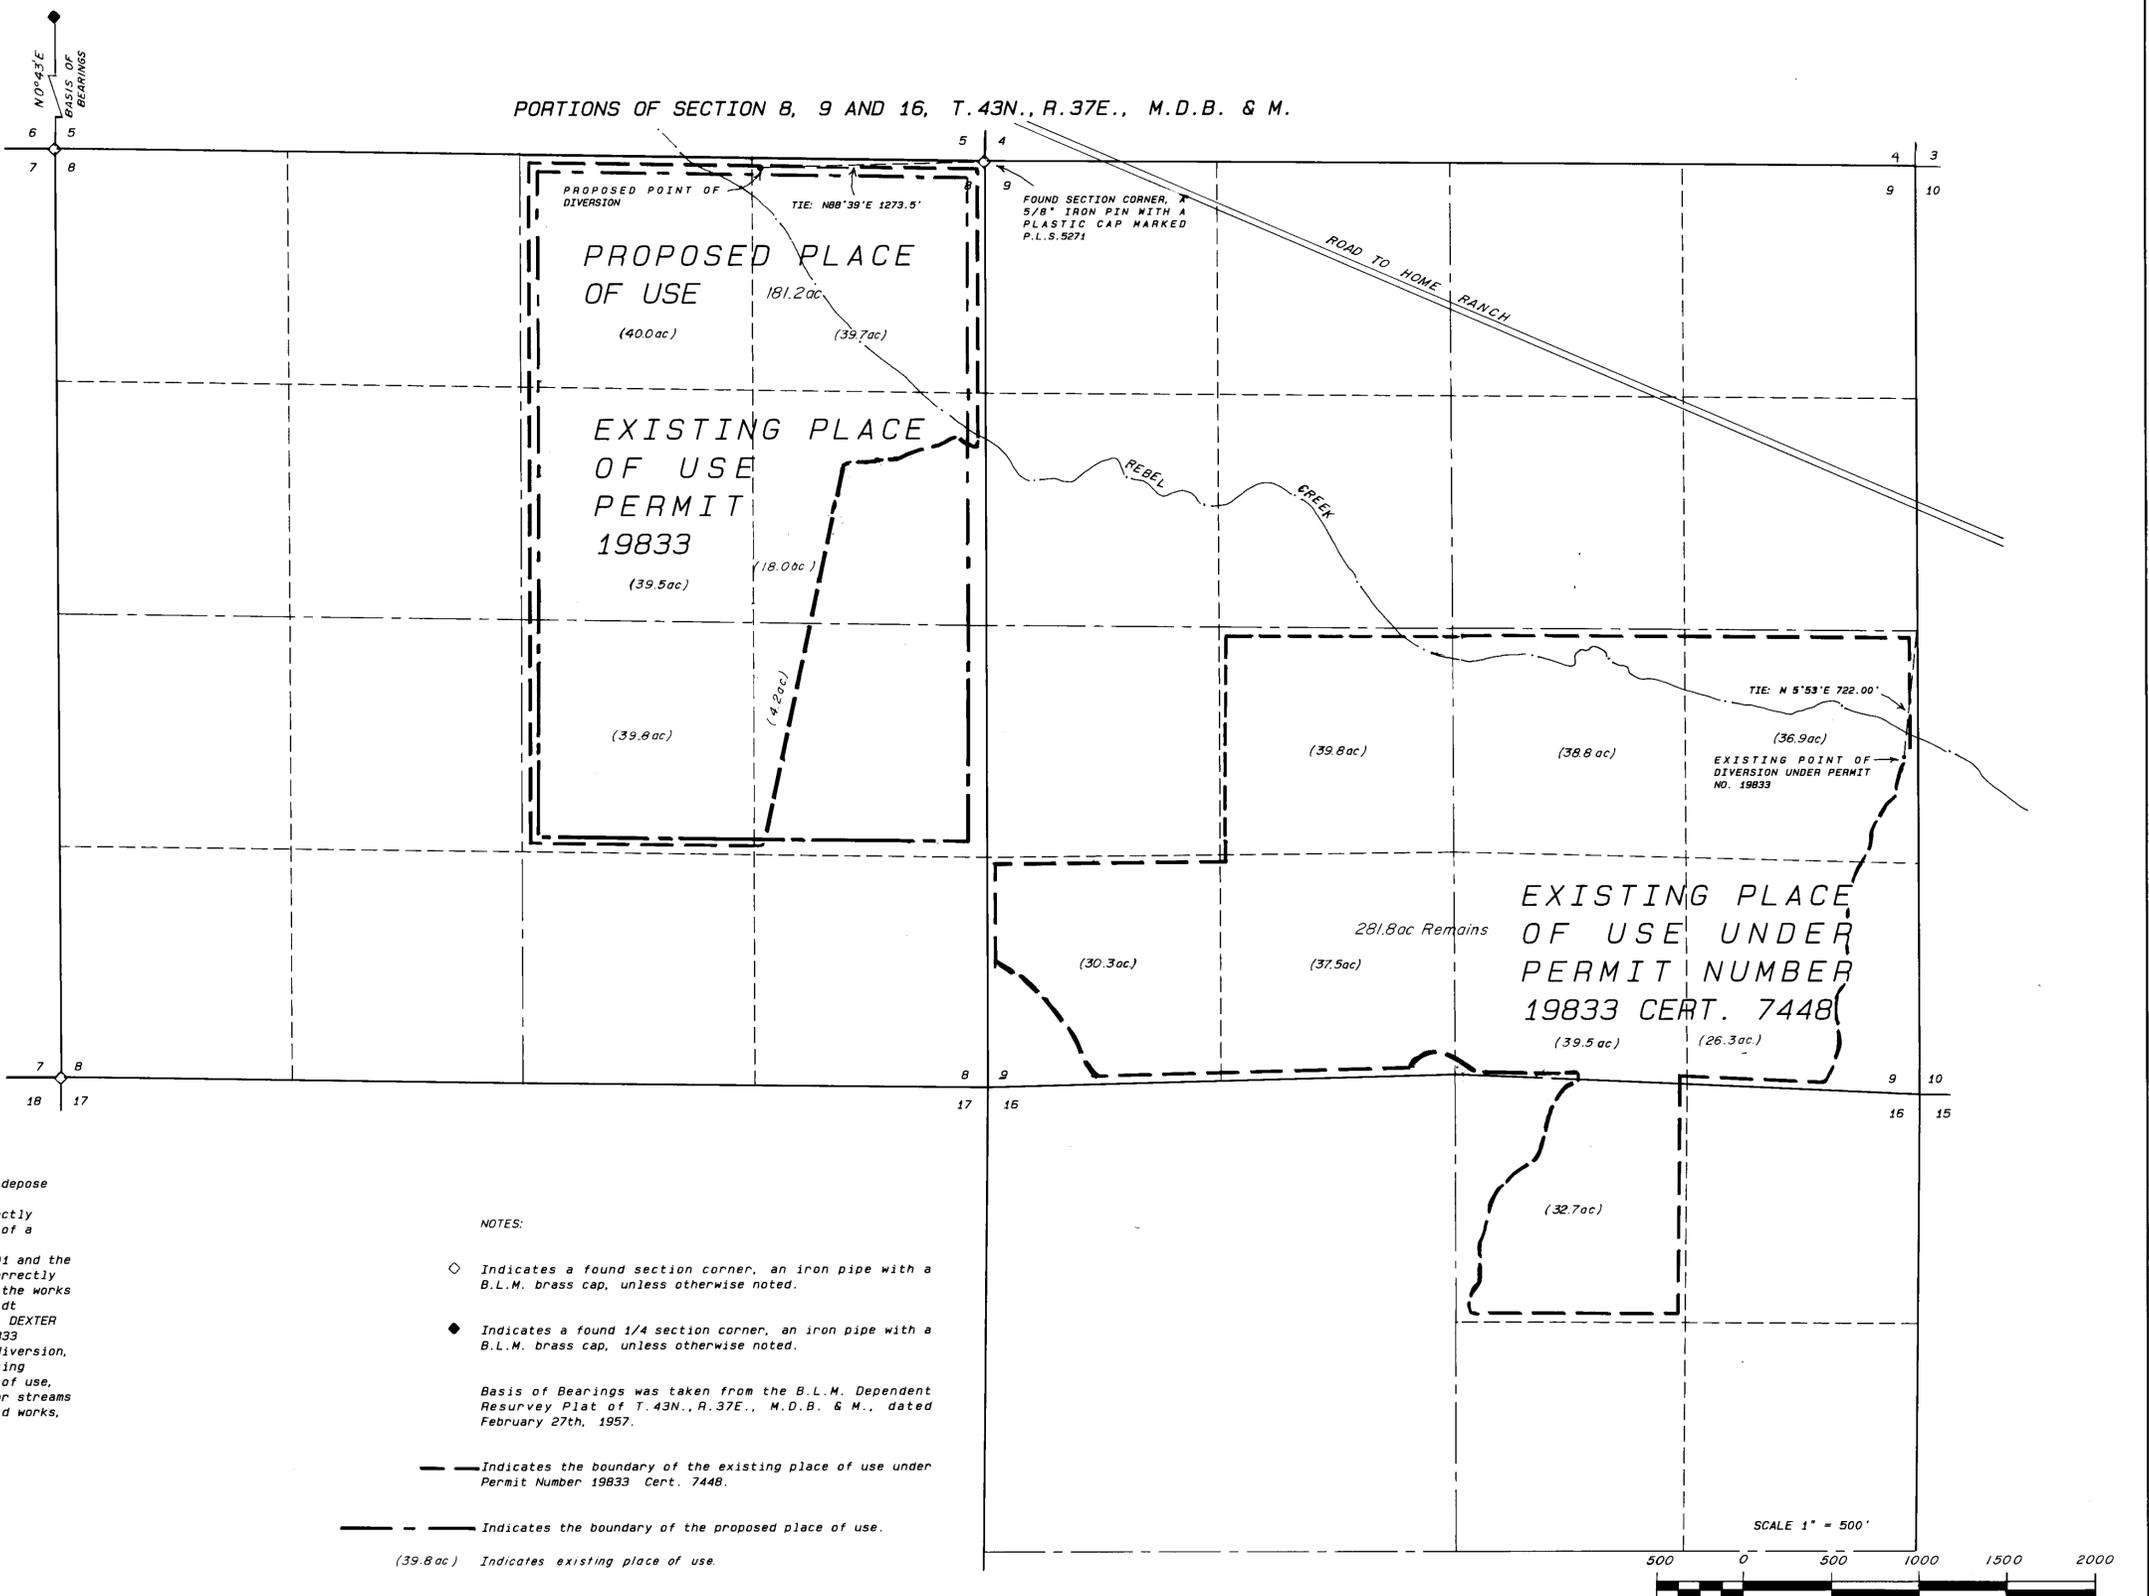

STATE OF NEVADA
COUNTY OF HUMBOLDT

I, JOHN H. MILTON III, being first duly sworn, depose and say that this map, consisting of one sheet, numbered from 1 to 1, inclusive, has been correctly drawn to the designated scale from field notes of a survey made by me, or under my supervision and direction, between the 17th day of January, 2001 and the 18th day of January, 2001; that it truly and correctly represents the proposed location and extent of the works used to divert water from underground in Humboldt County, Nevada by ROBERT R. DEXTER and WENDY J. DEXTER for irrigation purposes under Permit Number 19833 Certificate 7448. That the proposed point of diversion, the approximate location and size of the diverting channel or other conduit, the place and manner of use, and the location and names of all other works or streams which are crossed by, or connected with the said works, are fully and correctly designated thereon.

NOTES:
 ◊ Indicates a found section corner, an iron pipe with a B.L.M. brass cap, unless otherwise noted.
 ◆ Indicates a found 1/4 section corner, an iron pipe with a B.L.M. brass cap, unless otherwise noted.
 Basis of Bearings was taken from the B.L.M. Dependent Resurvey Plat of T. 43N., R. 37E., M.D.B. & M., dated February 27th, 1957.

— Indicates the boundary of the existing place of use under Permit Number 19833 Cert. 7448.
 - - - Indicates the boundary of the proposed place of use.
 (39.8ac) Indicates existing place of use.



State Water Right Surveyor No. 573

Subscribed and sworn to before me this 10th day of December, 2001.

Doris A. Twichell
 DORIS A. TWICHELL
 Notary Public in and for Humboldt County,
 State of Nevada.
 My commission expires on: May 28th, 2005.



Desert Mountain Surveying
 Land and Water Right Surveyors
 146 West Second Street
 WINNEMUCCA, NEVADA 89445 (775) 623-4414

STATE ENGINEER'S USE



REVISED 1-8-2002
 MAP TO ACCOMPANY APPLICATION
 TO CHANGE THE POINT OF DIVERSION
 & PLACE OF USE OF A PORTION OF
 PERMIT NO. 19833 CERT. 7448
 BY ROBERT R. & WENDY J. DEXTER
 FOR IRRIGATION USE
 FROM UNDERGROUND
 IN HUMBOLDT COUNTY, NEVADA

83480 79976 68302