

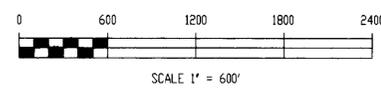



T.14 N., R.71 E., M.D.B. & M.

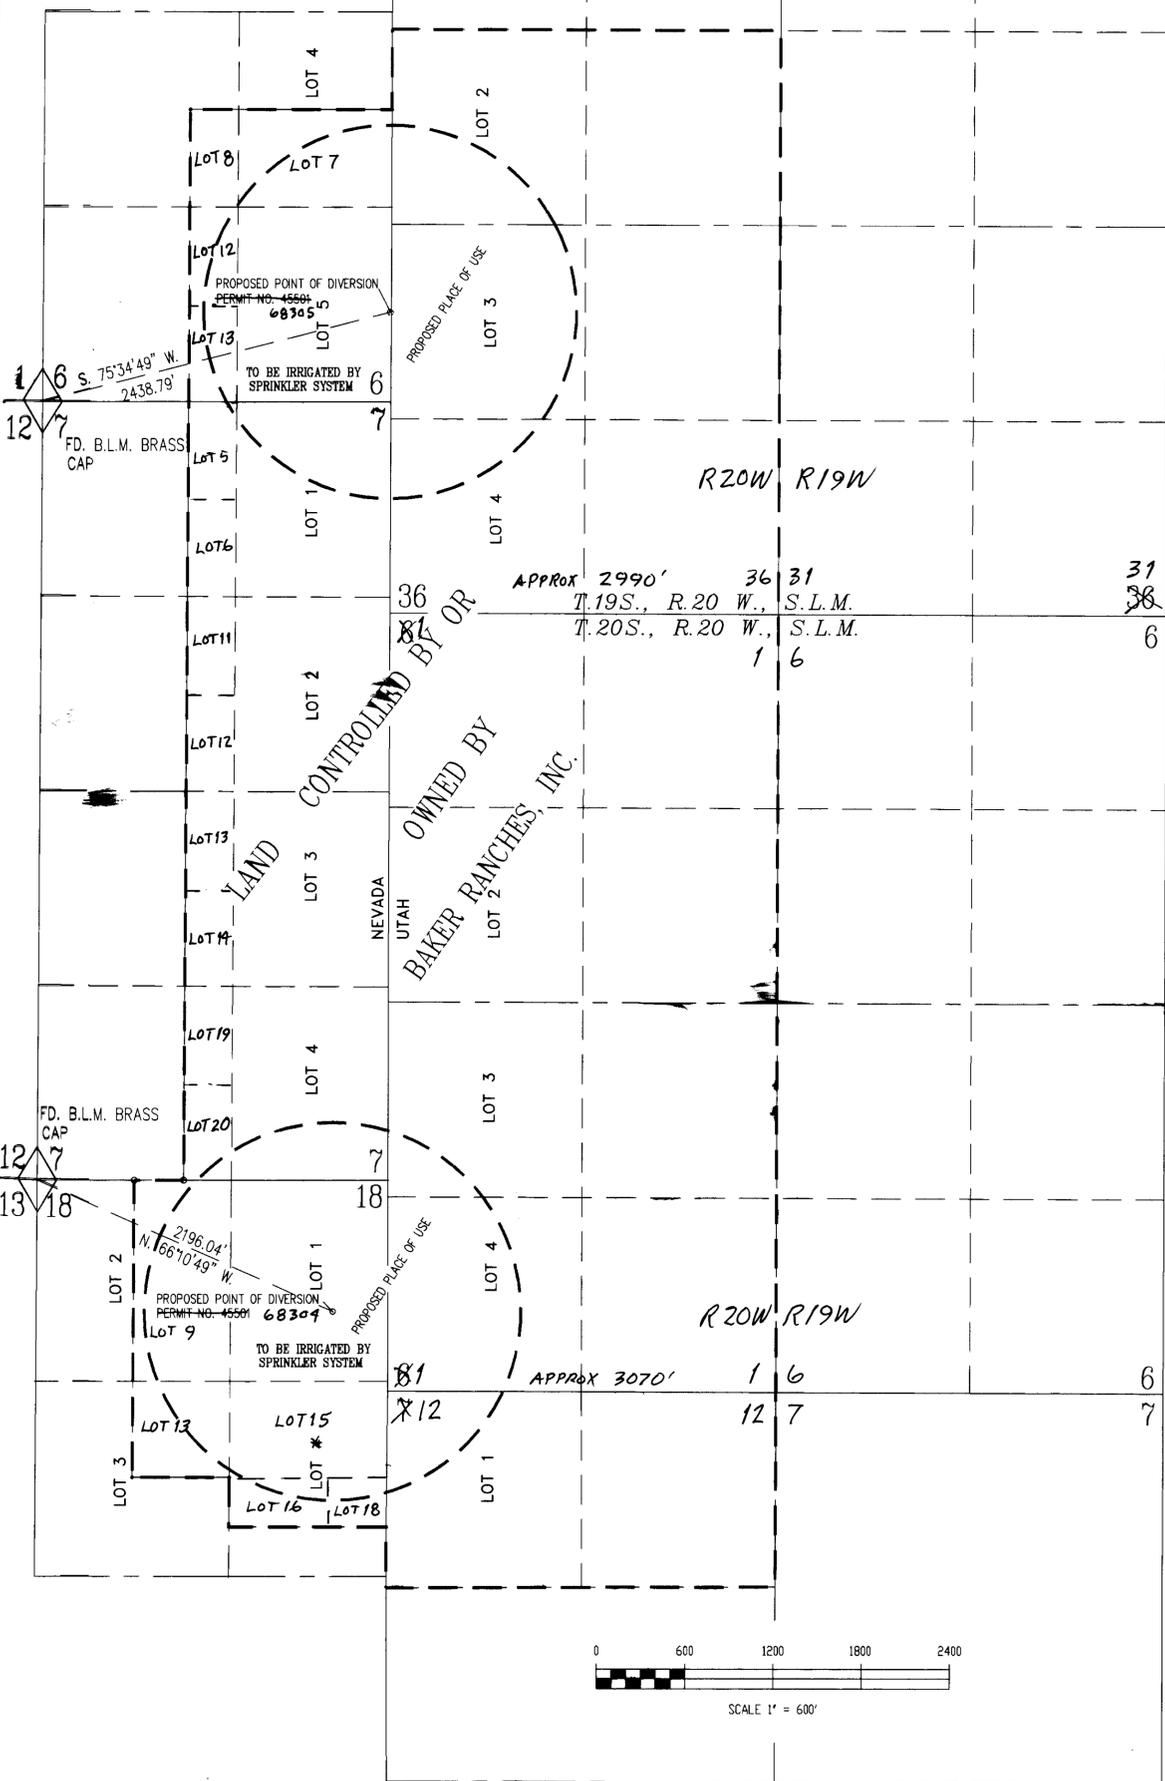

T.13 N., R.70 E., M.D.M.

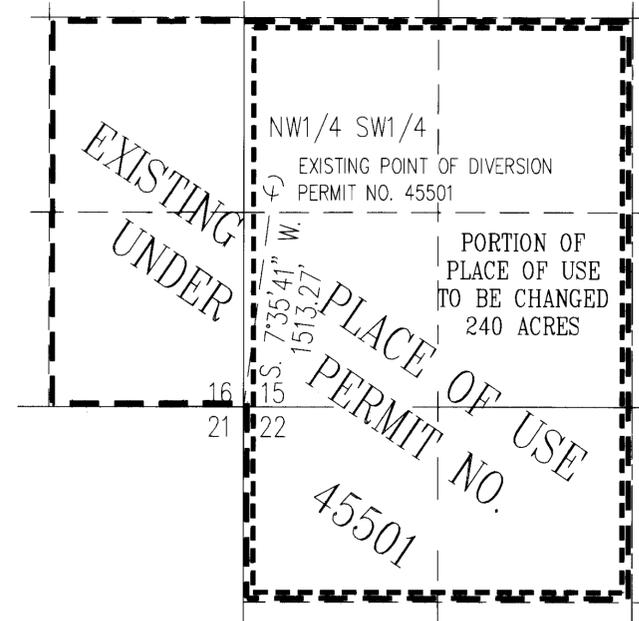


BASIS OF BEARING
GPS ± 2 CM

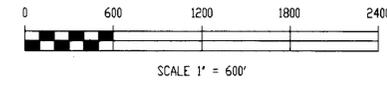

STATE OF NEVADA }
County of White Pine } ss.


I, Richard W. Forman, being first duly sworn, depose and say that this map, consisting of one sheet, has been correctly drawn to the designated scale from field notes of a survey made under my supervision and direction on the 13th day of December, 2001; that it truly and correctly represents the proposed location and extent of the works used to divert water from underground sources, in White Pine County, by Baker Ranches, Inc. for irrigation and domestic purposes. That the proposed point of diversion, the approximate location and size of the diverting channel, all reservoirs or basins, the location and names of all other works which will cross or connect with the proposed works, and the boundary of all lands, showing by 40-acre subdivisions the areas proposed to be irrigated, are fully and correctly designated thereon.

Richard W. Forman
State Water Right Surveyor

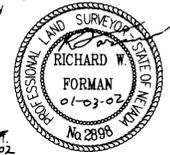


Subscribed and sworn to before me this 2nd day of January, 2002.

Selena Weaver
Notary Public in and for White Pine County, Nevada.

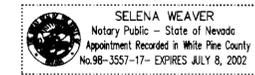

STATE ENGINEER'S USE
3-25-2002 *Thermon D. Pedrotti* CHANGES REVIEWED

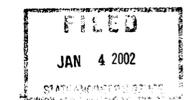

BFI BOUNDY & FORMAN, INC. JOB #010029W
CIVIL ENGINEERS, LAND AND WATER RIGHTS SURVEYORS
ELY, NEVADA DECEMBER, 2001

MAP TO ACCOMPANY
APPLICATION TO CHANGE THE POINT OF
DIVERSION & PLACE OF USE
OF A PORTION OF PERMIT NO. 45501
IRRIGATION AND DOMESTIC
FOR
BY
FROM
IN
BAKER RANCHES, INC.
UNDERGROUND SOURCES
WHITE PINE COUNTY, NEVADA &
MILLARD COUNTY, UTAH

83220 83219 83218 83217 68305 68304